
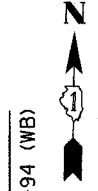


F.A.I. RTE.	SECTION	COUNTY	TOTAL SHEETS	SHEET NO.
80/94	*	COOK	231	49
STA. 4+100.00		TO STA. 4+450.00		
FED. ROAD DIST. NO. 1		ILLINOIS FED. AID PROJECT		
*(0203.1 & 0304) R-6		CONTRACT # 62105		

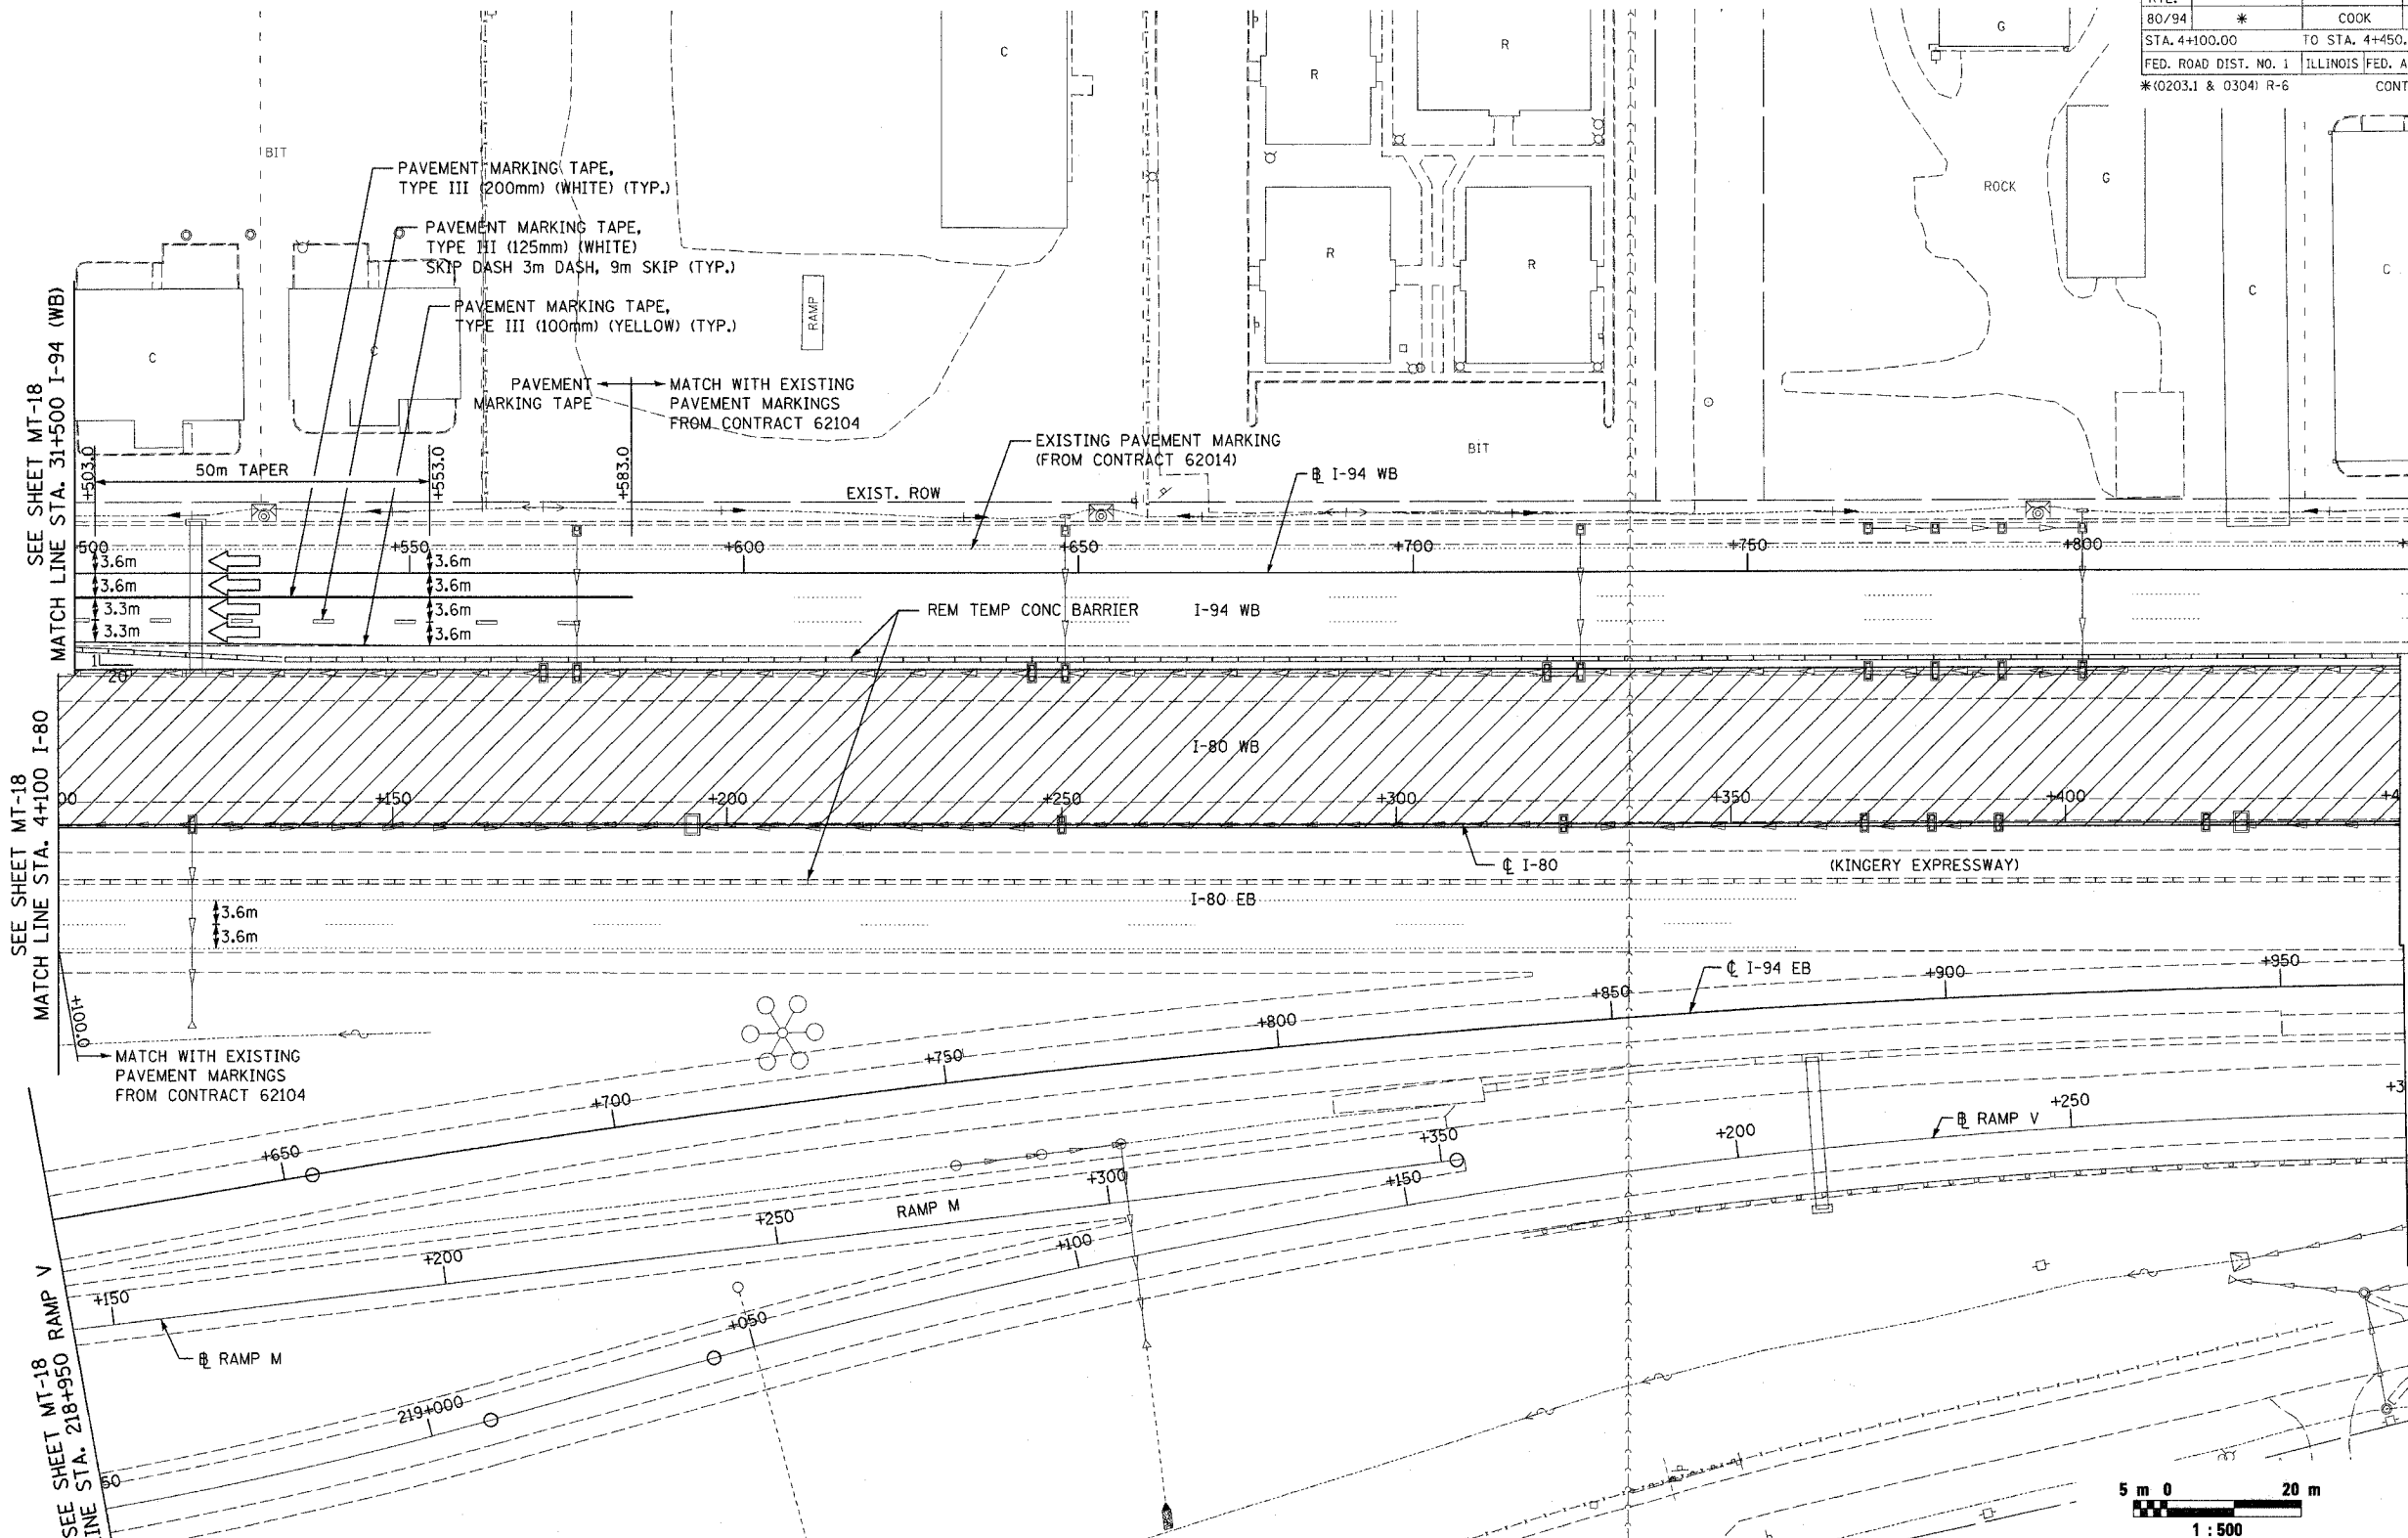

SEE SHEET MT-18  
MATCH LINE STA. 31+500 I-94 (WB)

SEE SHEET MT-18  
MATCH LINE STA. 4+100 I-80

SEE SHEET MT-18  
MATCH LINE STA. 218+950 RAMP V

MATCH LINE STA. 31+850 I-94 (WB)  
SEE SHEET MT-20


MATCH LINE STA. 4+450 I-80  
SEE SHEET MT-20



MT-19

LEGEND

	WORK ZONE
	TEMPORARY PAVEMENT (INTERSTATE)

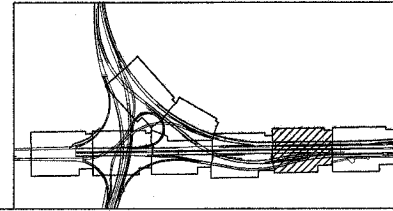

REVISIONS	
NAME	DATE

ILLINOIS DEPARTMENT OF TRANSPORTATION  
F.A.I. ROUTE 80/94 (INTERSTATE 80/294)  
MAINTENANCE OF TRAFFIC  
STAGE 2  
4+100.000 TO 4+450.000 FAI 80/94  
DATE: JULY 18, 2005  
DRAWN BY: TRK/AAS  
CHECKED BY: RCH  
**McDonough Associates Inc.**  
Engineers / Architects