



| | | | | |
|-----------------------|---------|---------------------------|--------------|-----------|
| F.A.I. RTE. | SECTION | COUNTY | TOTAL SHEETS | SHEET NO. |
| 80/94 | * | COOK | 231 | 50 |
| STA. 4+450.00 | | TO STA. 4+800.00 | | |
| FED. ROAD DIST. NO. 1 | | ILLINOIS FED. AID PROJECT | | |
| *(0203.1 & 0304) R-6 | | CONTRACT # 62105 | | |

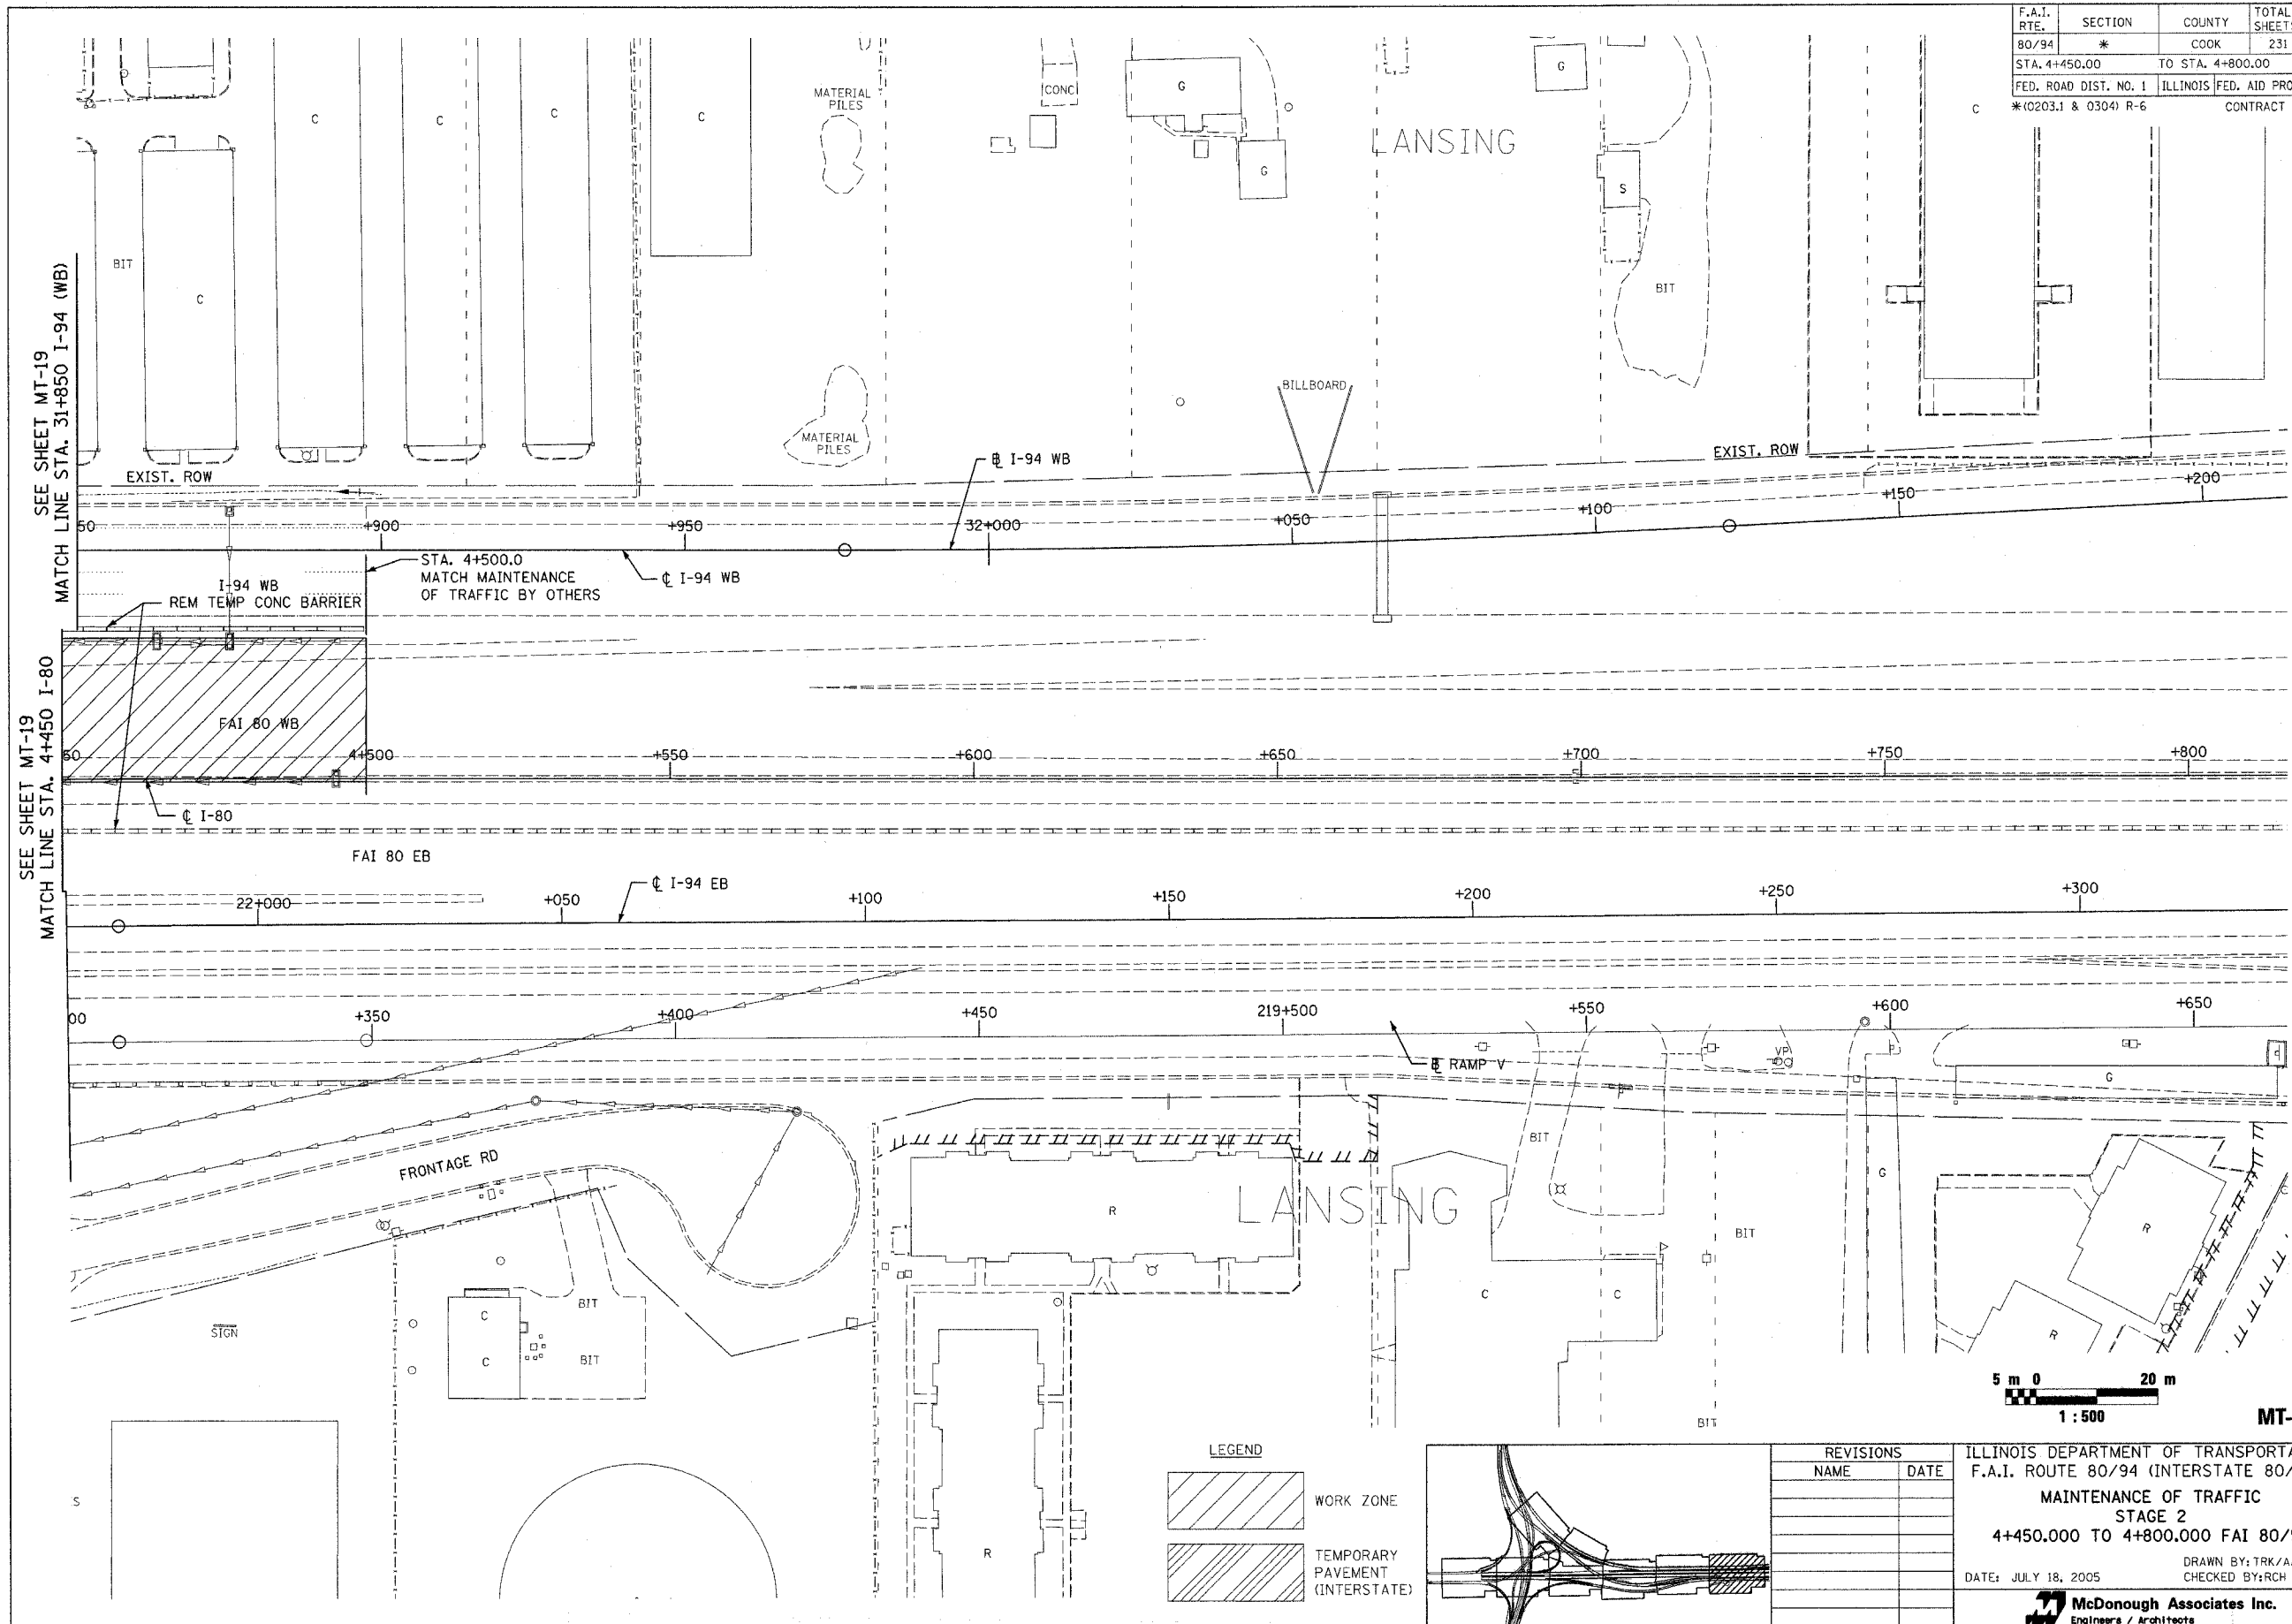

LEGEND

| | |
|--|---------------------------------|
| | WORK ZONE |
| | TEMPORARY PAVEMENT (INTERSTATE) |

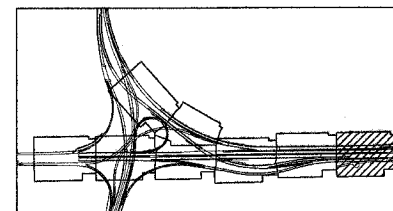

| REVISIONS | |
|-----------|------|
| NAME | DATE |
| | |
| | |
| | |
| | |

ILLINOIS DEPARTMENT OF TRANSPORTATION
F.A.I. ROUTE 80/94 (INTERSTATE 80/294)
MAINTENANCE OF TRAFFIC
STAGE 2
4+450.000 TO 4+800.000 FAI 80/94
DATE: JULY 18, 2005
DRAWN BY: TRK/AAS
CHECKED BY: RCH
 McDonough Associates Inc.
Engineers / Architects

MT-20