



F.A.I. 80/94 (KINGERY EXPRESSWAY) BORING LOCATION		F.A.I. RTE.	SECTION	COUNTY	TOTAL SHEETS	SHEET NO.
ILLINOIS DEPARTMENT OF TRANSPORTATION, COOK COUNTY		80/94	*	COOK	231	55
HORIZ SCALE: 1:500 VERT SCALE: 1:100		STA. 3+400.00 TO STA. 4+100.00		FED. ROAD DIST. NO. 1 ILLINOIS FED. AID PROJECT		
Wang Engineering, Inc. Geo-Environmental Engineers 1145 Main Street Lombard, IL 60148 630-953-9928		* (0203.1 & 0304) R-6		CONTRACT # 62105		

BY	DATE
FINAL SURVEYED	
SURVEY PLOTTED	
NOTE BOOK TEMPLATE	
AREAS CHECKED	
NO.	

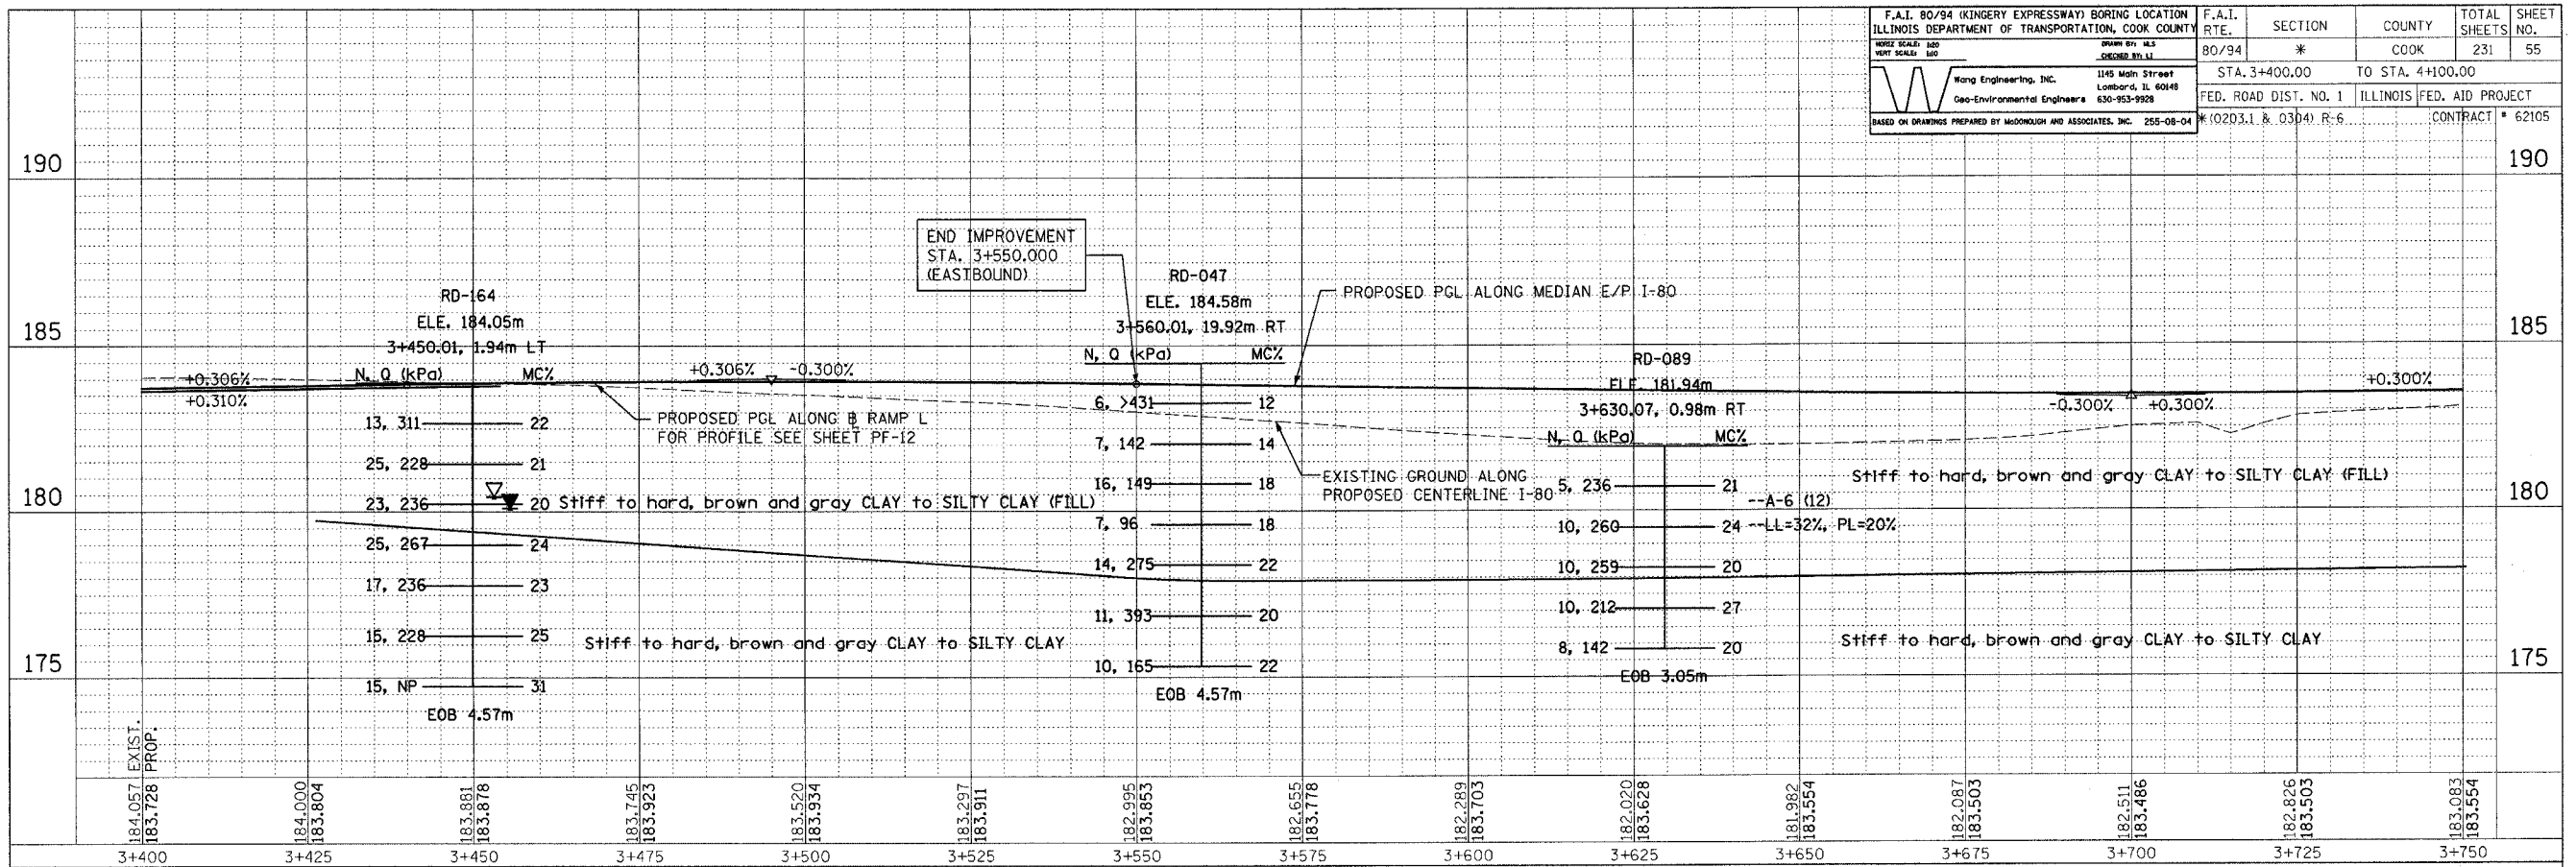

BY	DATE
ORIGINAL SURVEYED	
SURVEY PLOTTED	
NOTE BOOK TEMPLATE	
AREAS CHECKED	
NO.	

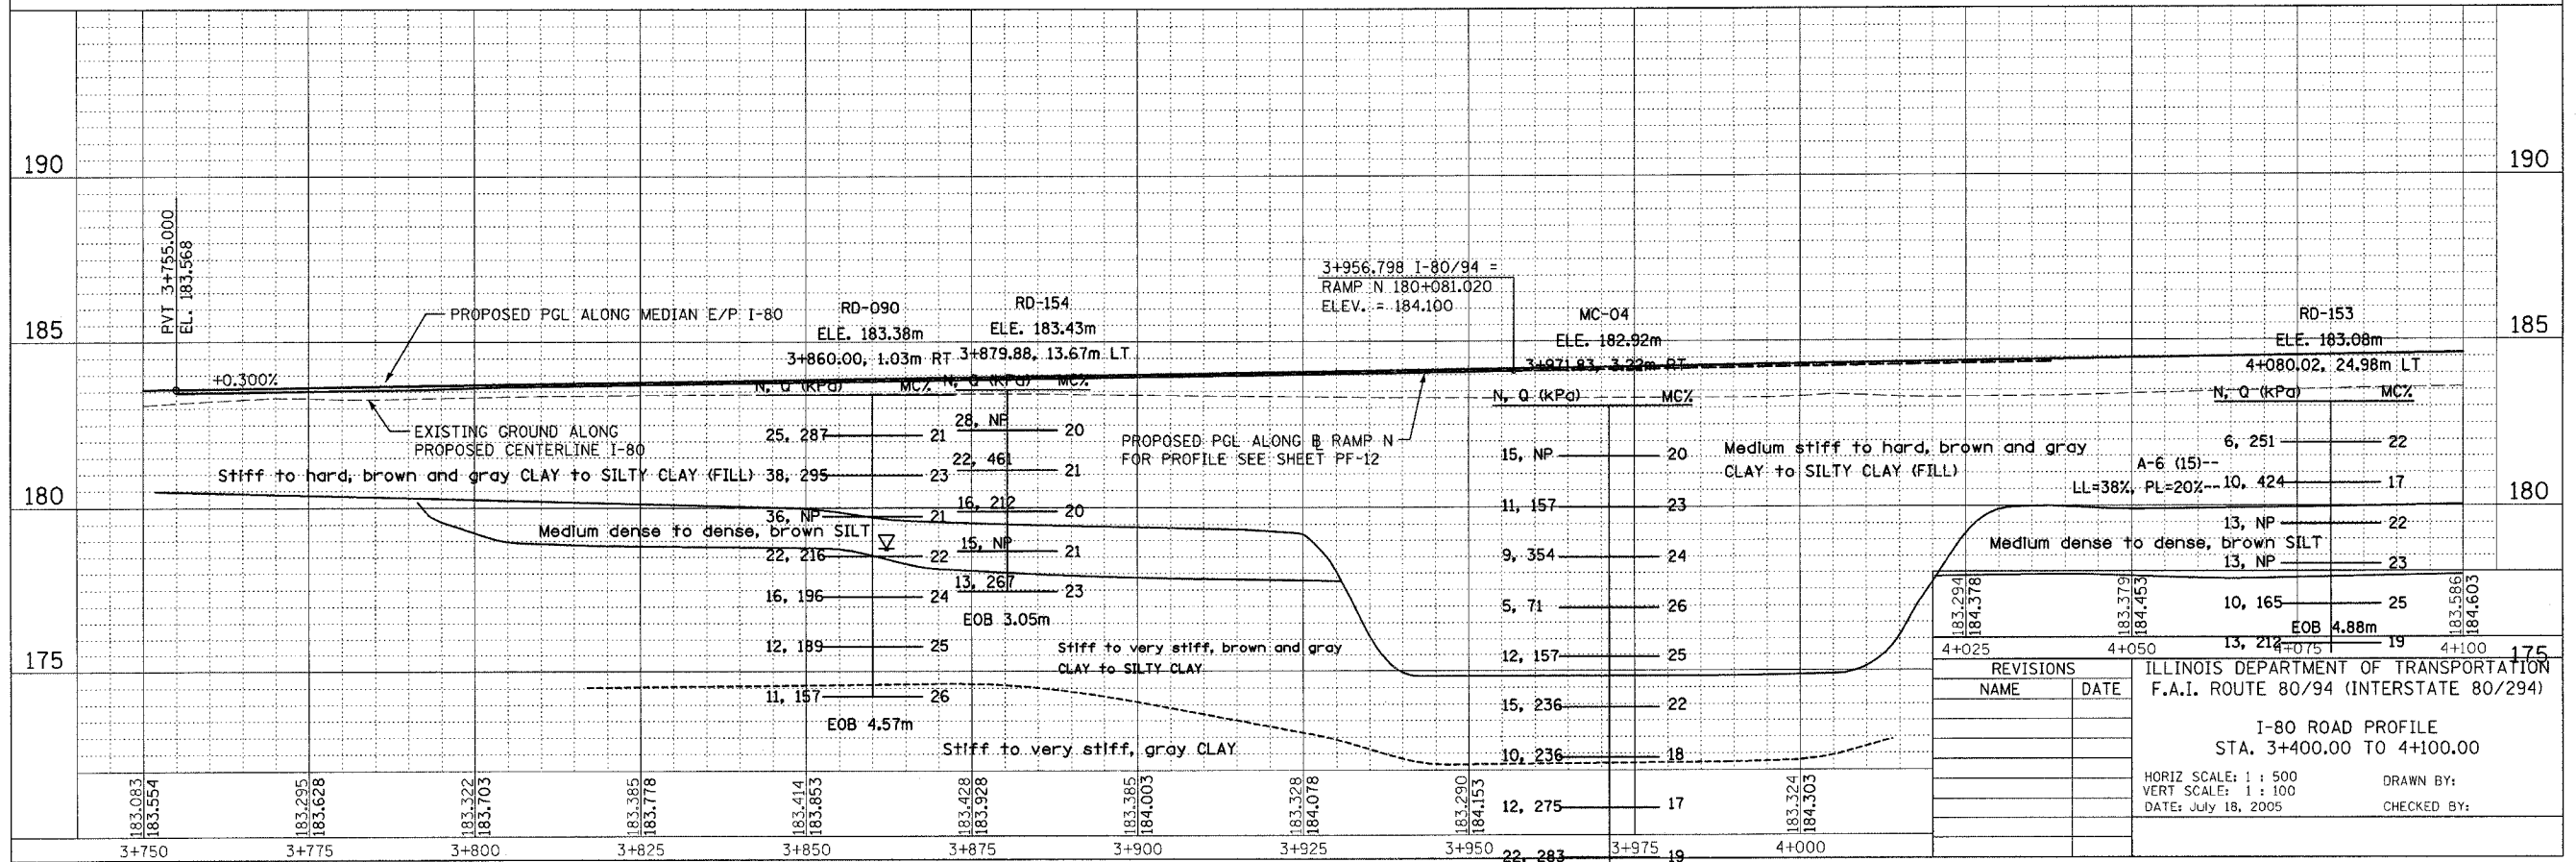

REVISIONS		ILLINOIS DEPARTMENT OF TRANSPORTATION F.A.I. ROUTE 80/94 (INTERSTATE 80/294)
NAME	DATE	
		I-80 ROAD PROFILE STA. 3+400.00 TO 4+100.00
HORIZ SCALE: 1 : 500 VERT SCALE: 1 : 100 DATE: July 18, 2005		DRAWN BY: CHECKED BY:

BP-5