



F.A.I. 80/94 (KINGERY EXPRESSWAY) BORING LOCATION ILLINOIS DEPARTMENT OF TRANSPORTATION, COOK COUNTY	F.A.I. SECTION COUNTY TOTAL SHEETS SHEET NO. 80/94 * COOK 231 59
STA. 4+100.00 TO STA. 4+800.00 FED. ROAD DIST. NO. 1 ILLINOIS FED. AID PROJECT *10203.1 & Q304: R-6 CONTRACT # 62105	

BY	DATE
FINAL SURVEYED SURVEY PLOTTED NOTE BOOK TEMPLATE AREAS CHECKED NO.	

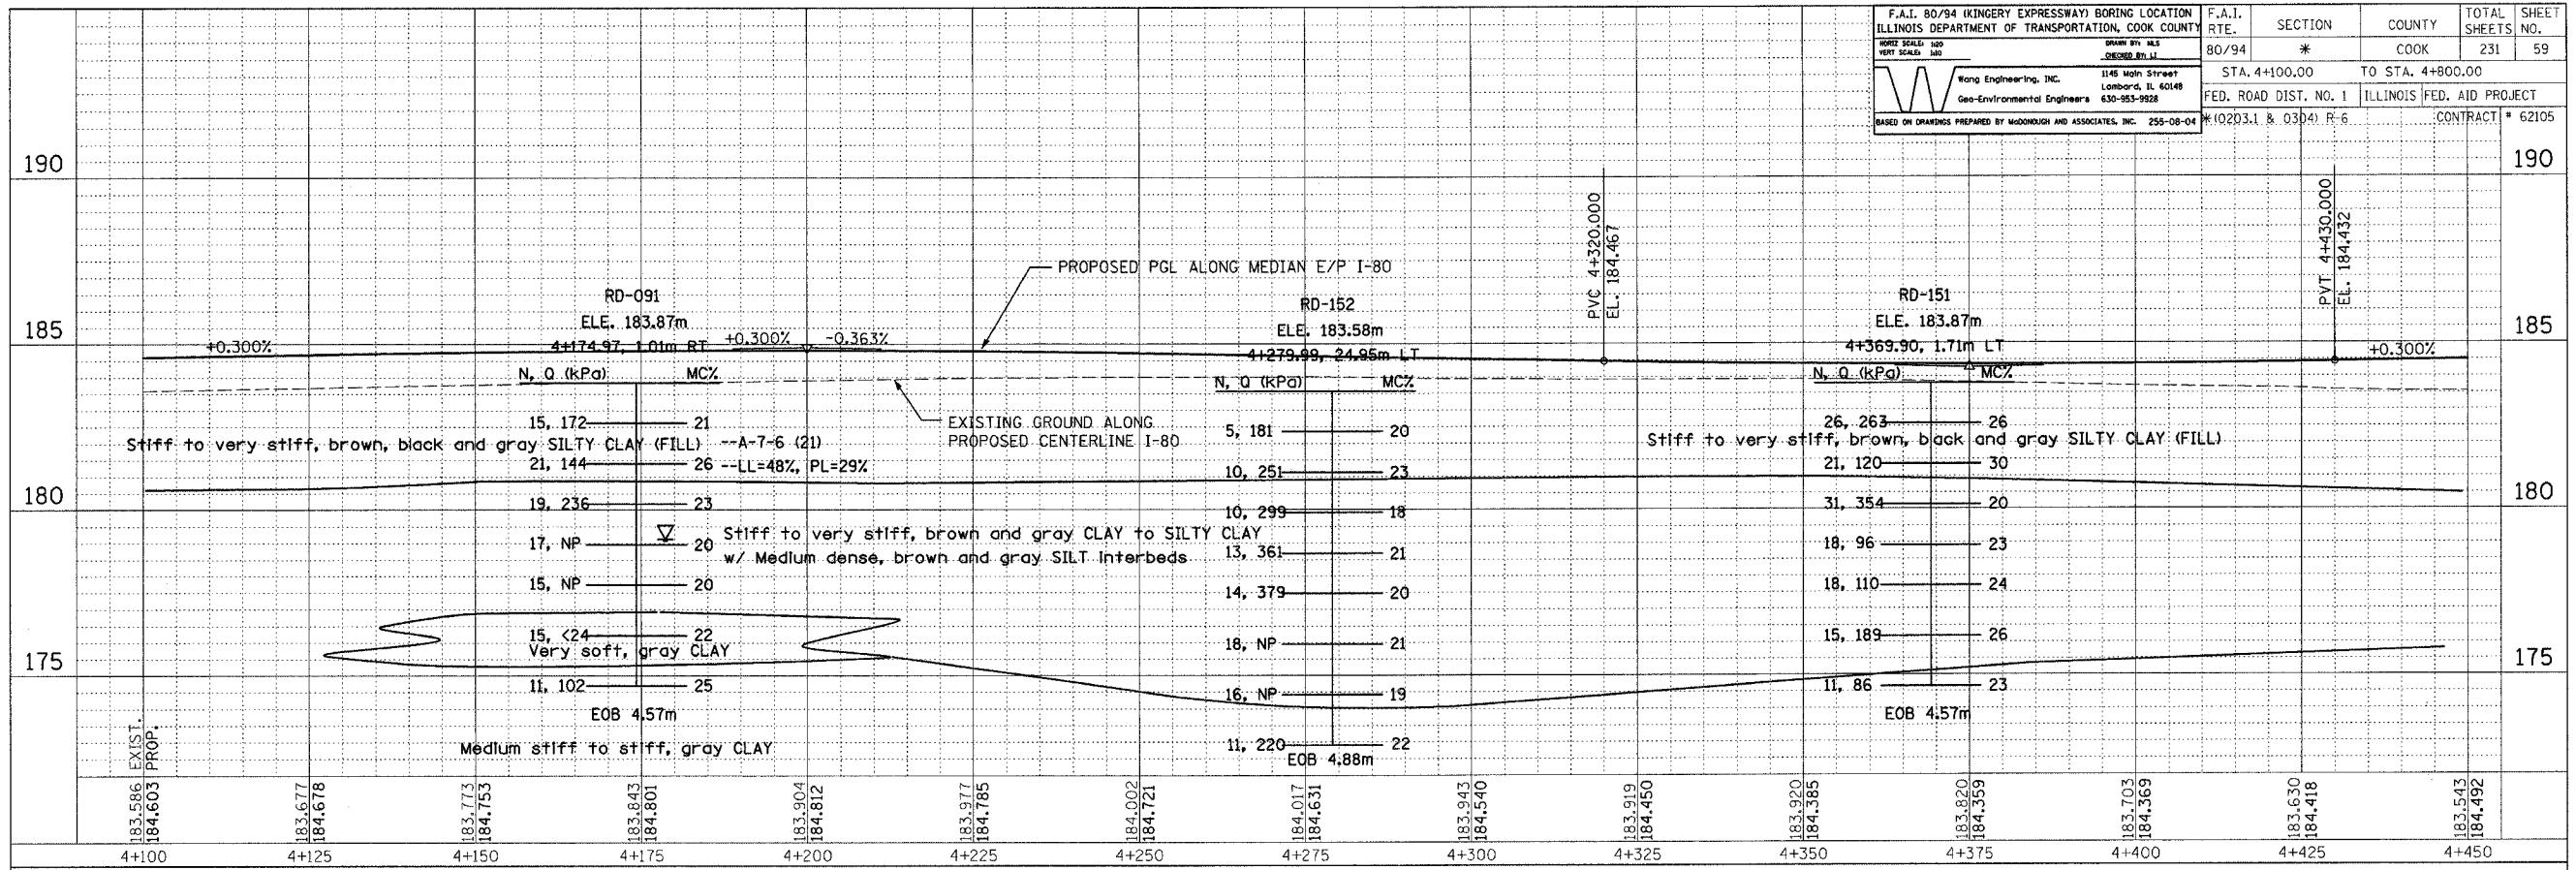

BY	DATE
ORIGINAL SURVEYED SURVEY PLOTTED NOTE BOOK TEMPLATE AREAS CHECKED NO.	

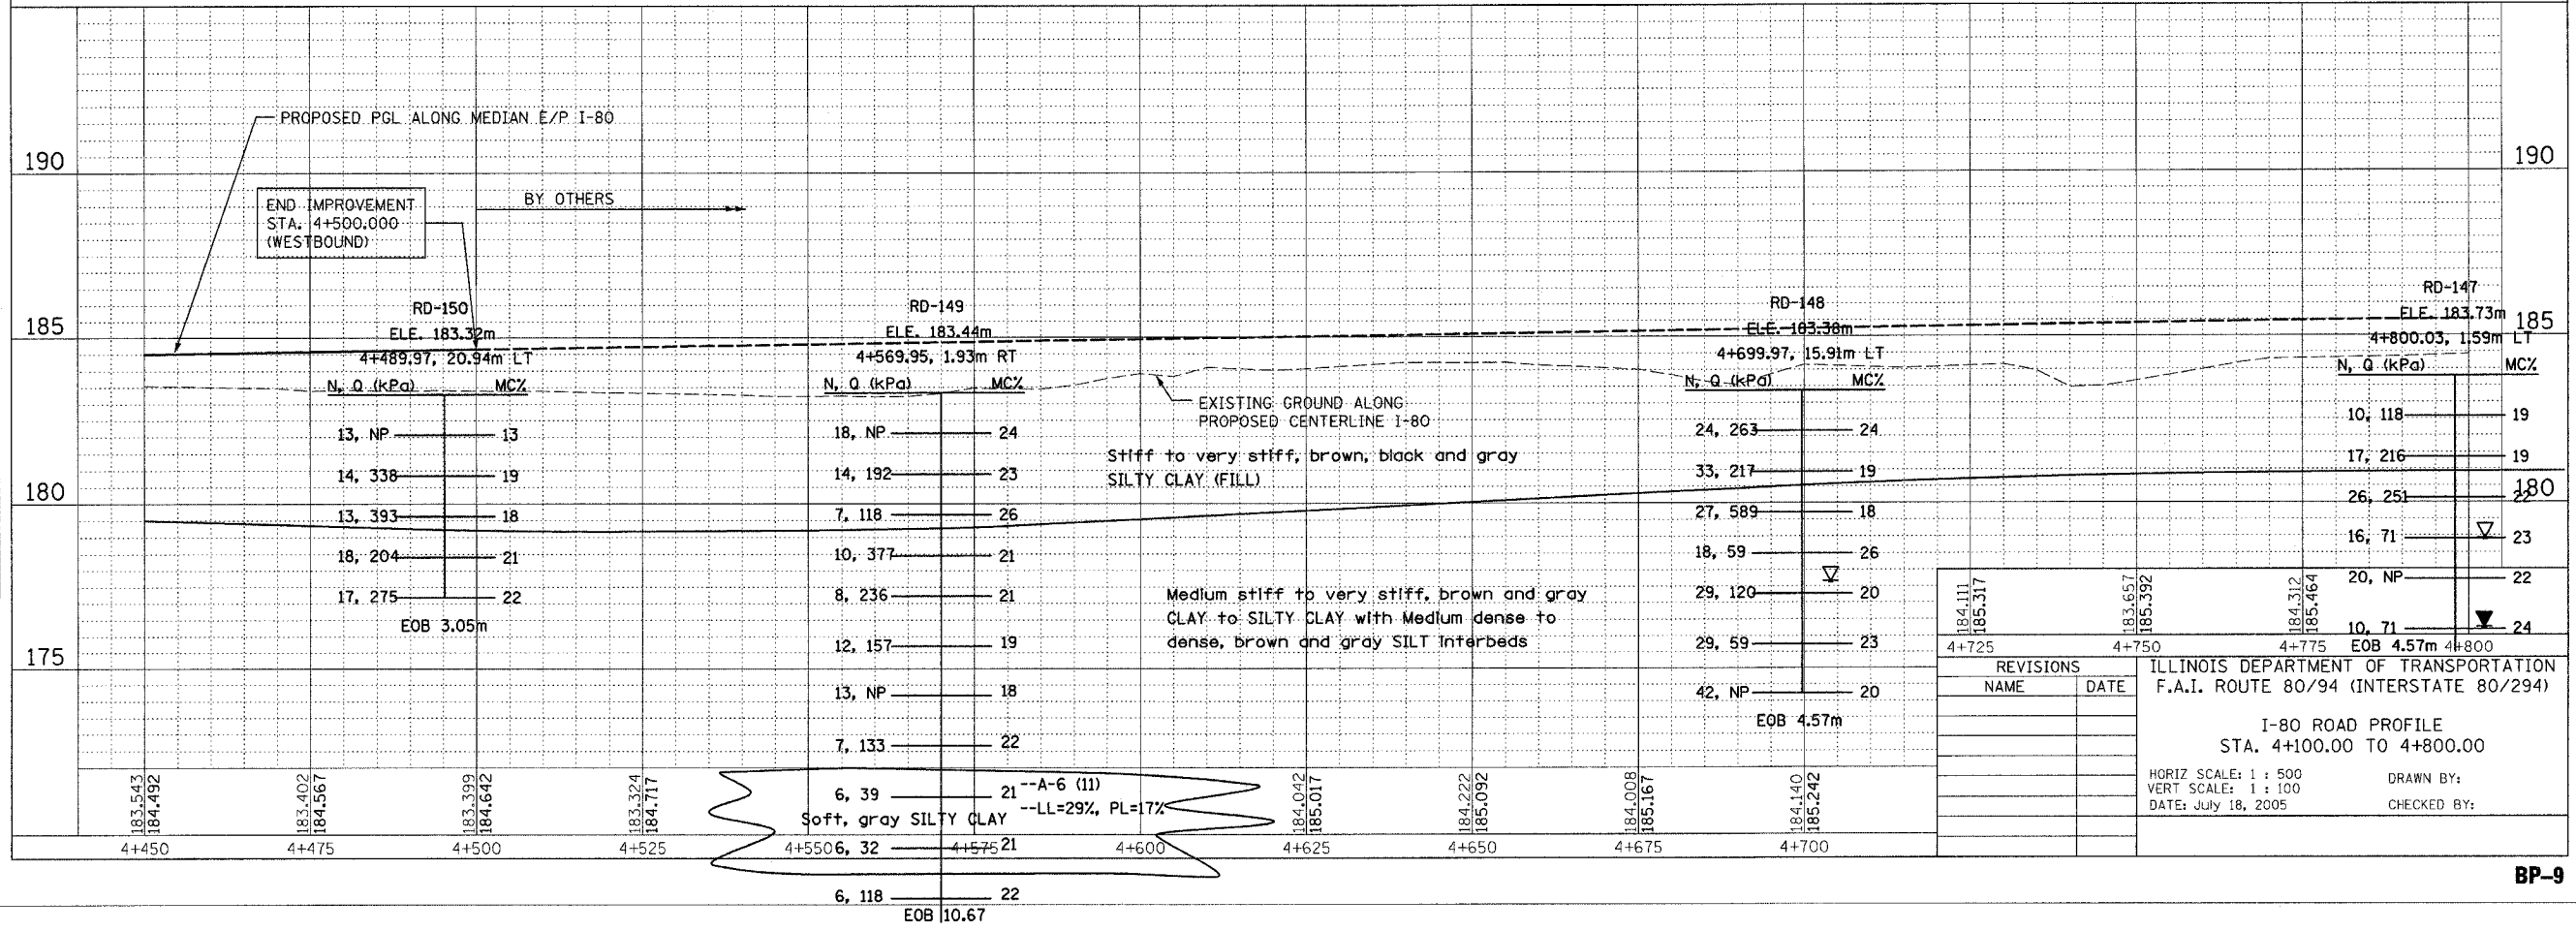

184.111 185.317	183.667 185.392	184.312 185.464	4+725	4+750	4+775	4+800
REVISIONS		ILLINOIS DEPARTMENT OF TRANSPORTATION F.A.I. ROUTE 80/94 (INTERSTATE 80/294)				
NAME	DATE	I-80 ROAD PROFILE STA. 4+100.00 TO 4+800.00				
		HORIZ SCALE: 1 : 500 VERT SCALE: 1 : 100 DATE: July 18, 2005				
		DRAWN BY: CHECKED BY:				