



F.A.I. RTE.	SECTION	COUNTY	TOTAL SHEETS	SHEET NO.
80/94	*	COOK	231	63
STA. 3+100.00 TO STA. 3+450.00				
FED. ROAD DIST. NO. 1		ILLINOIS	FED. AID PROJECT	
*10203.1 & 03041 R-6		CONTRACT # 62105		

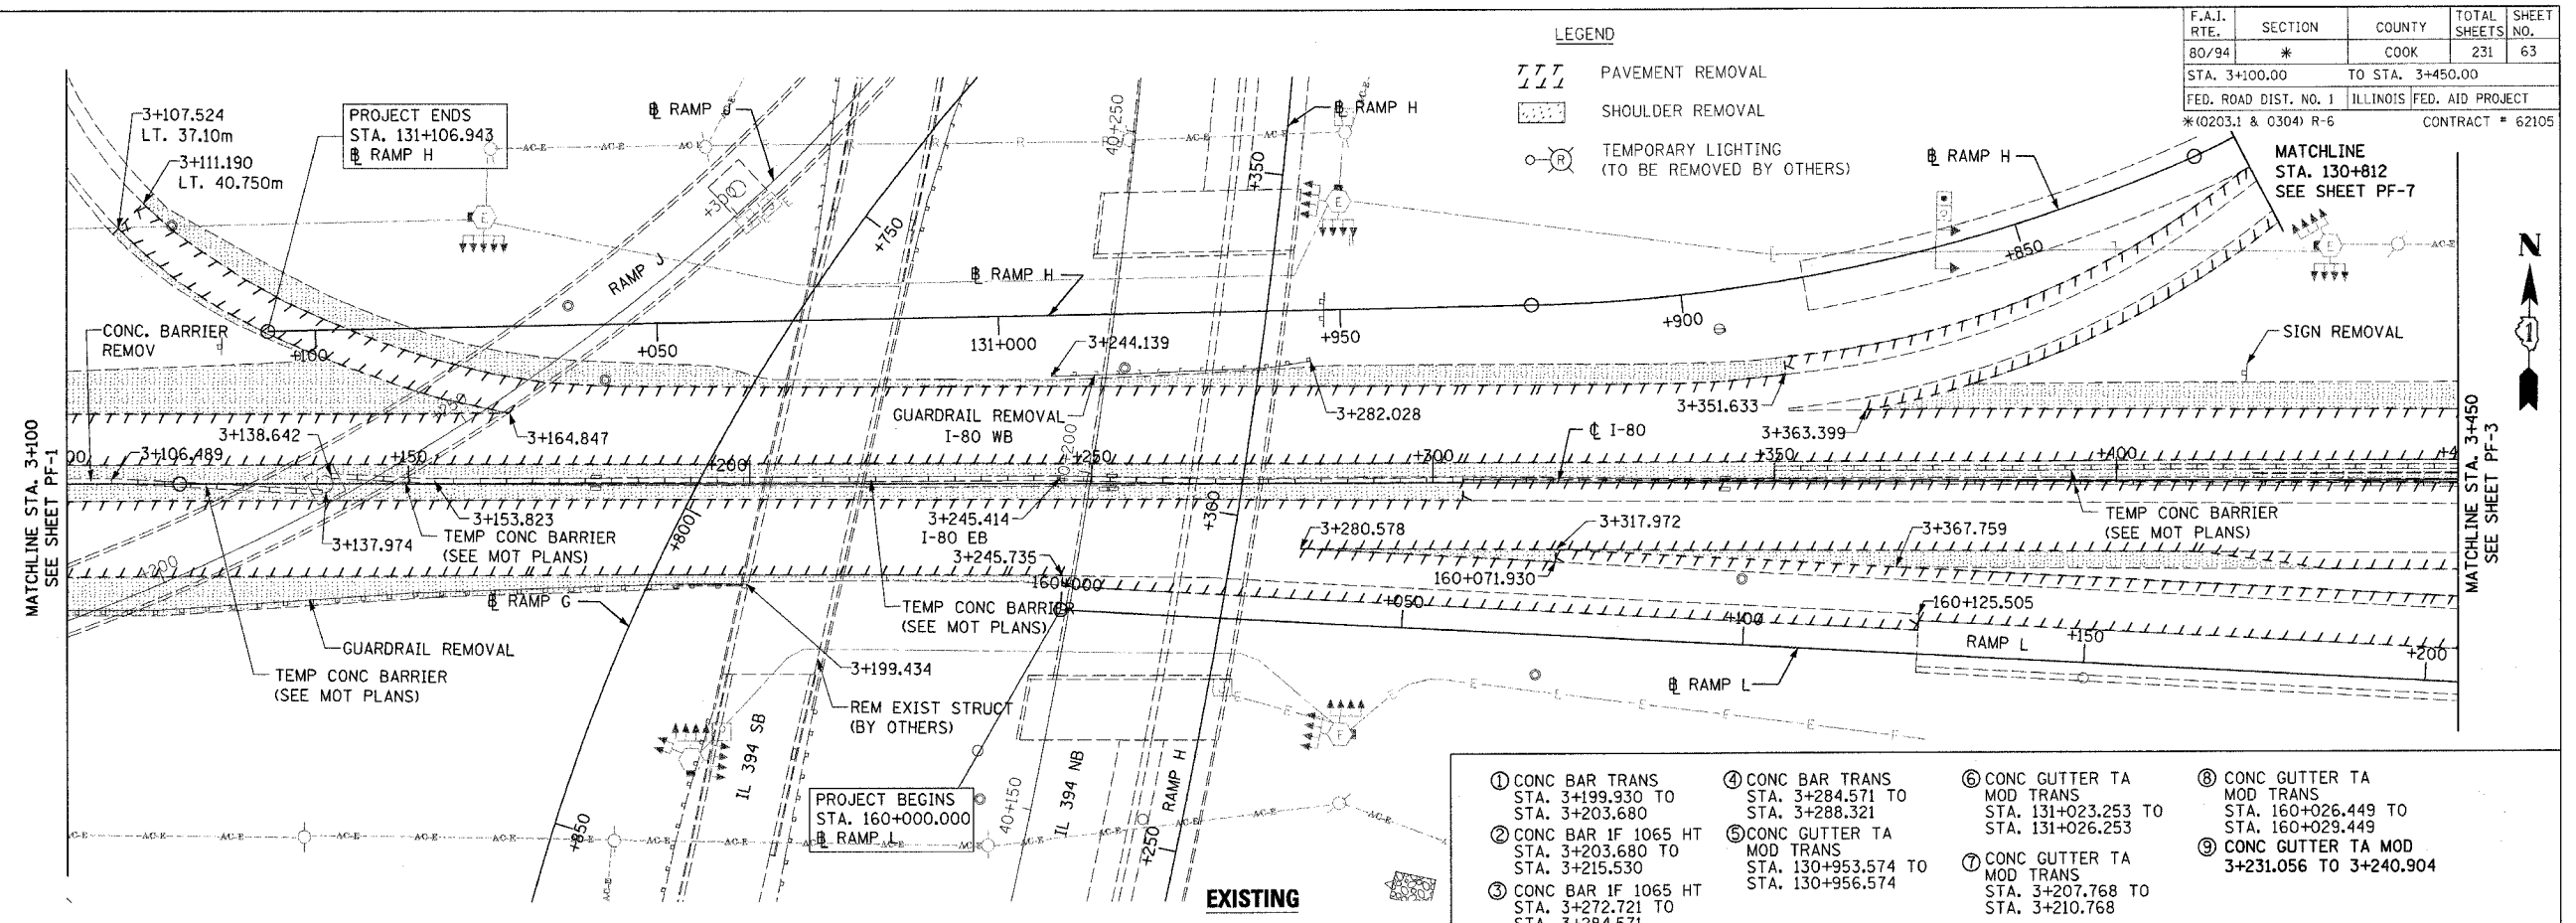

- ① CONC BAR TRANS STA. 3+199.930 TO STA. 3+203.680
- ② CONC BAR IF 1065 HT STA. 3+203.680 TO STA. 3+215.530
- ③ CONC BAR IF 1065 HT STA. 3+215.530 TO STA. 3+284.571
- ④ CONC BAR TRANS STA. 3+284.571 TO STA. 3+288.321
- ⑤ CONC GUTTER TA MOD TRANS STA. 130+953.574 TO STA. 130+956.574
- ⑥ CONC GUTTER TA MOD TRANS STA. 131+023.253 TO STA. 131+026.253
- ⑦ CONC GUTTER TA MOD TRANS STA. 3+207.768 TO STA. 3+210.768
- ⑧ CONC GUTTER TA MOD TRANS STA. 160+026.449 TO STA. 160+029.449
- ⑨ CONC GUTTER TA MOD 3+231.056 TO 3+240.904

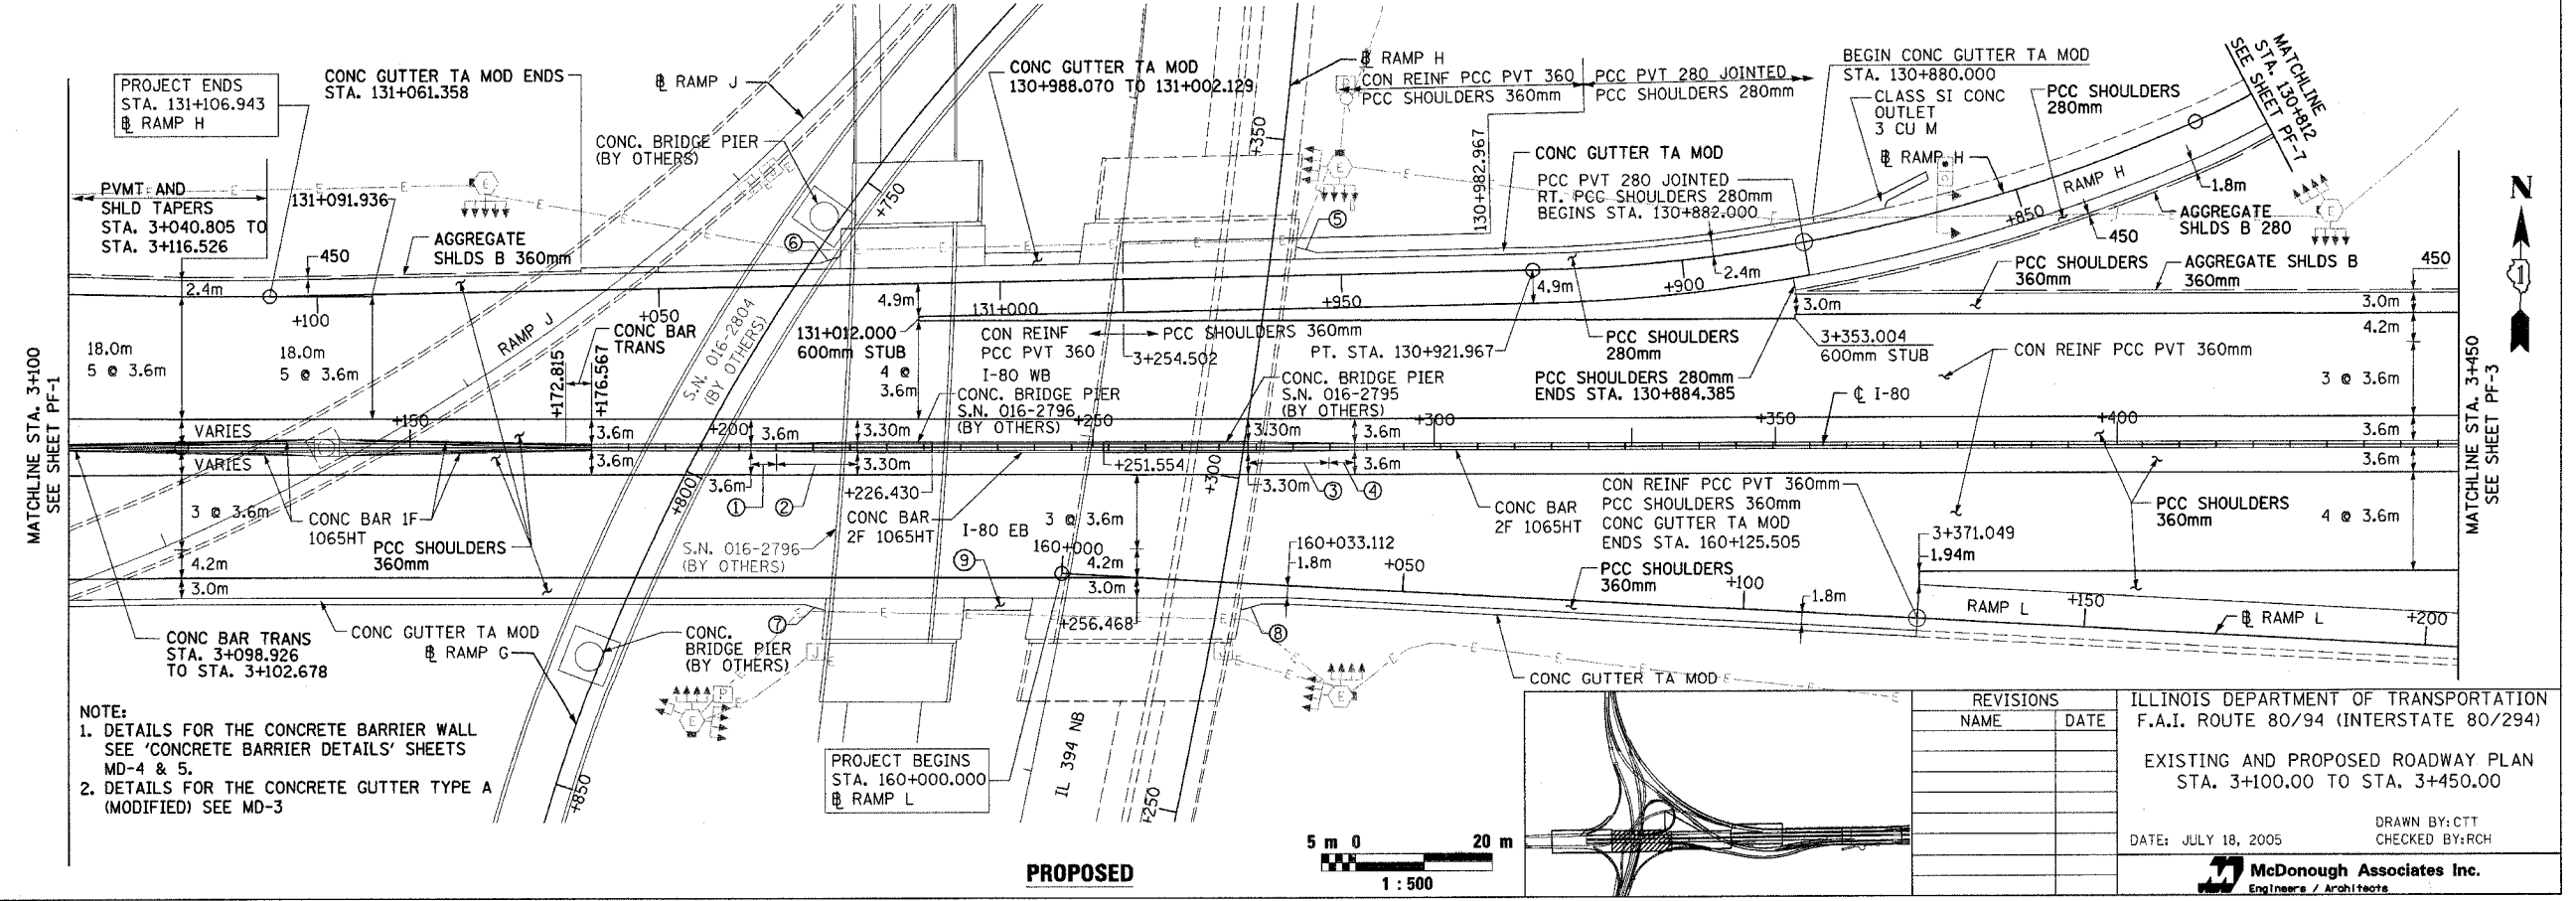

REVISIONS	
NAME	DATE

ILLINOIS DEPARTMENT OF TRANSPORTATION  
 F.A.I. ROUTE 80/94 (INTERSTATE 80/294)  
 EXISTING AND PROPOSED ROADWAY PLAN  
 STA. 3+100.00 TO STA. 3+450.00  
 DATE: JULY 18, 2005  
 DRAWN BY: CTT  
 CHECKED BY: RCH  
**McDonough Associates Inc.**  
 Engineers / Architects

