

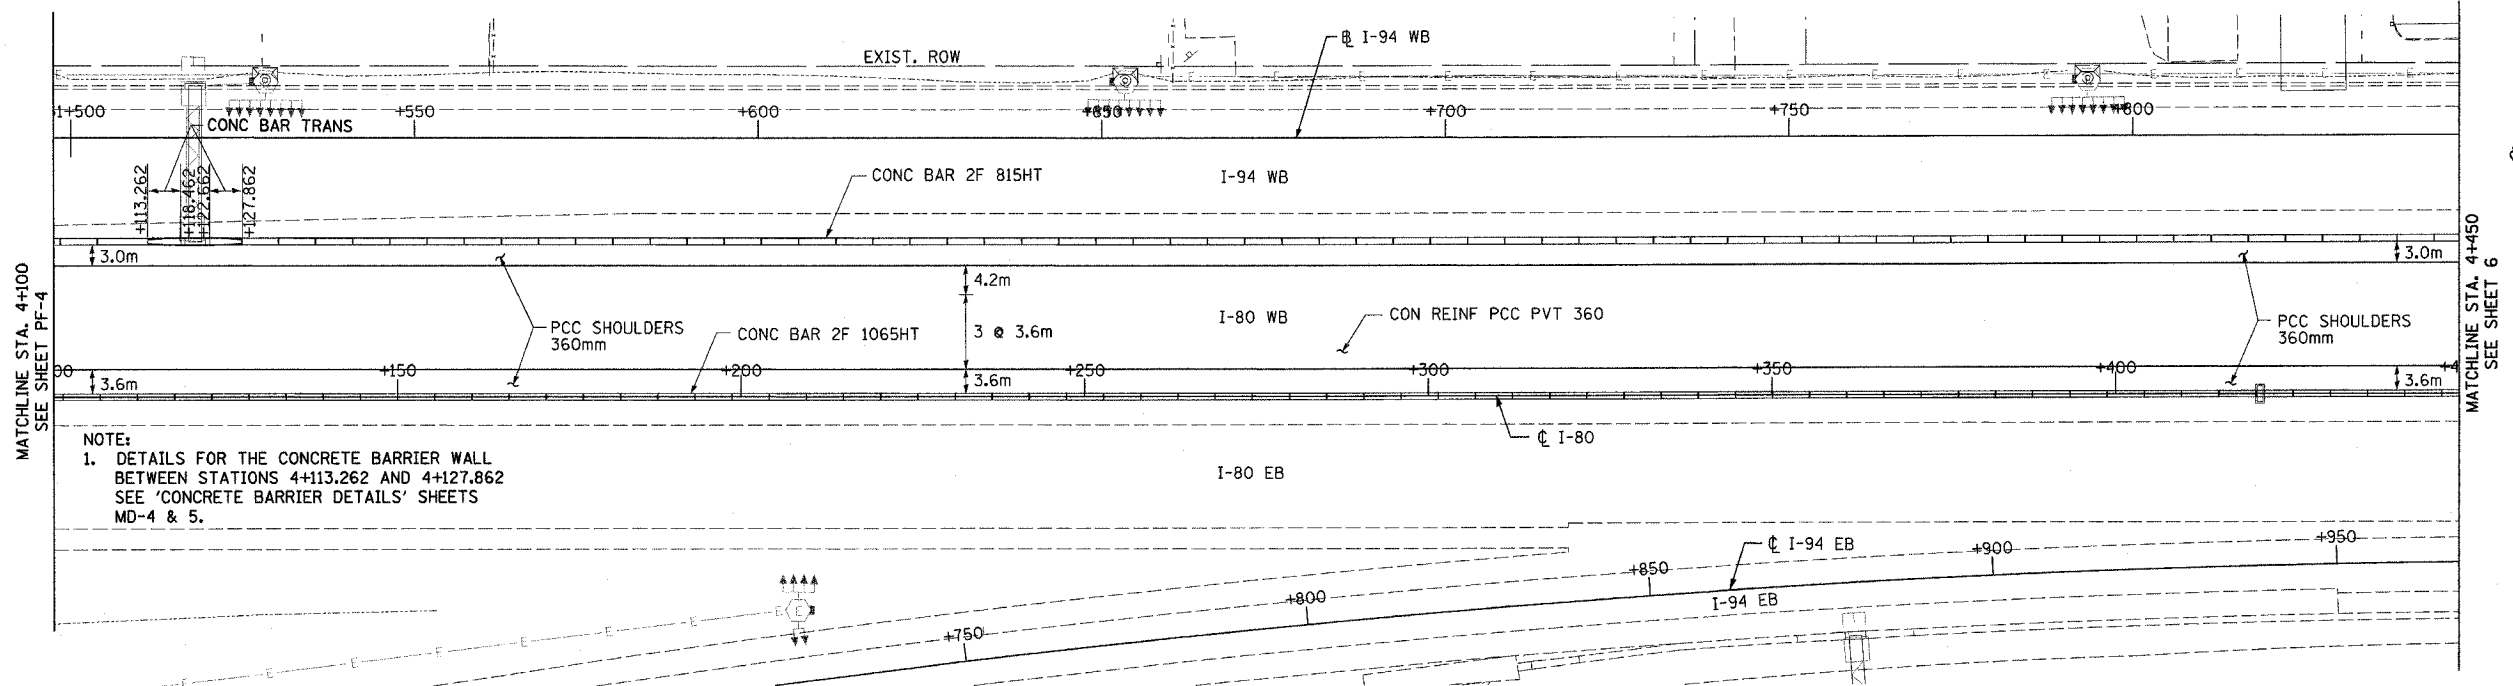
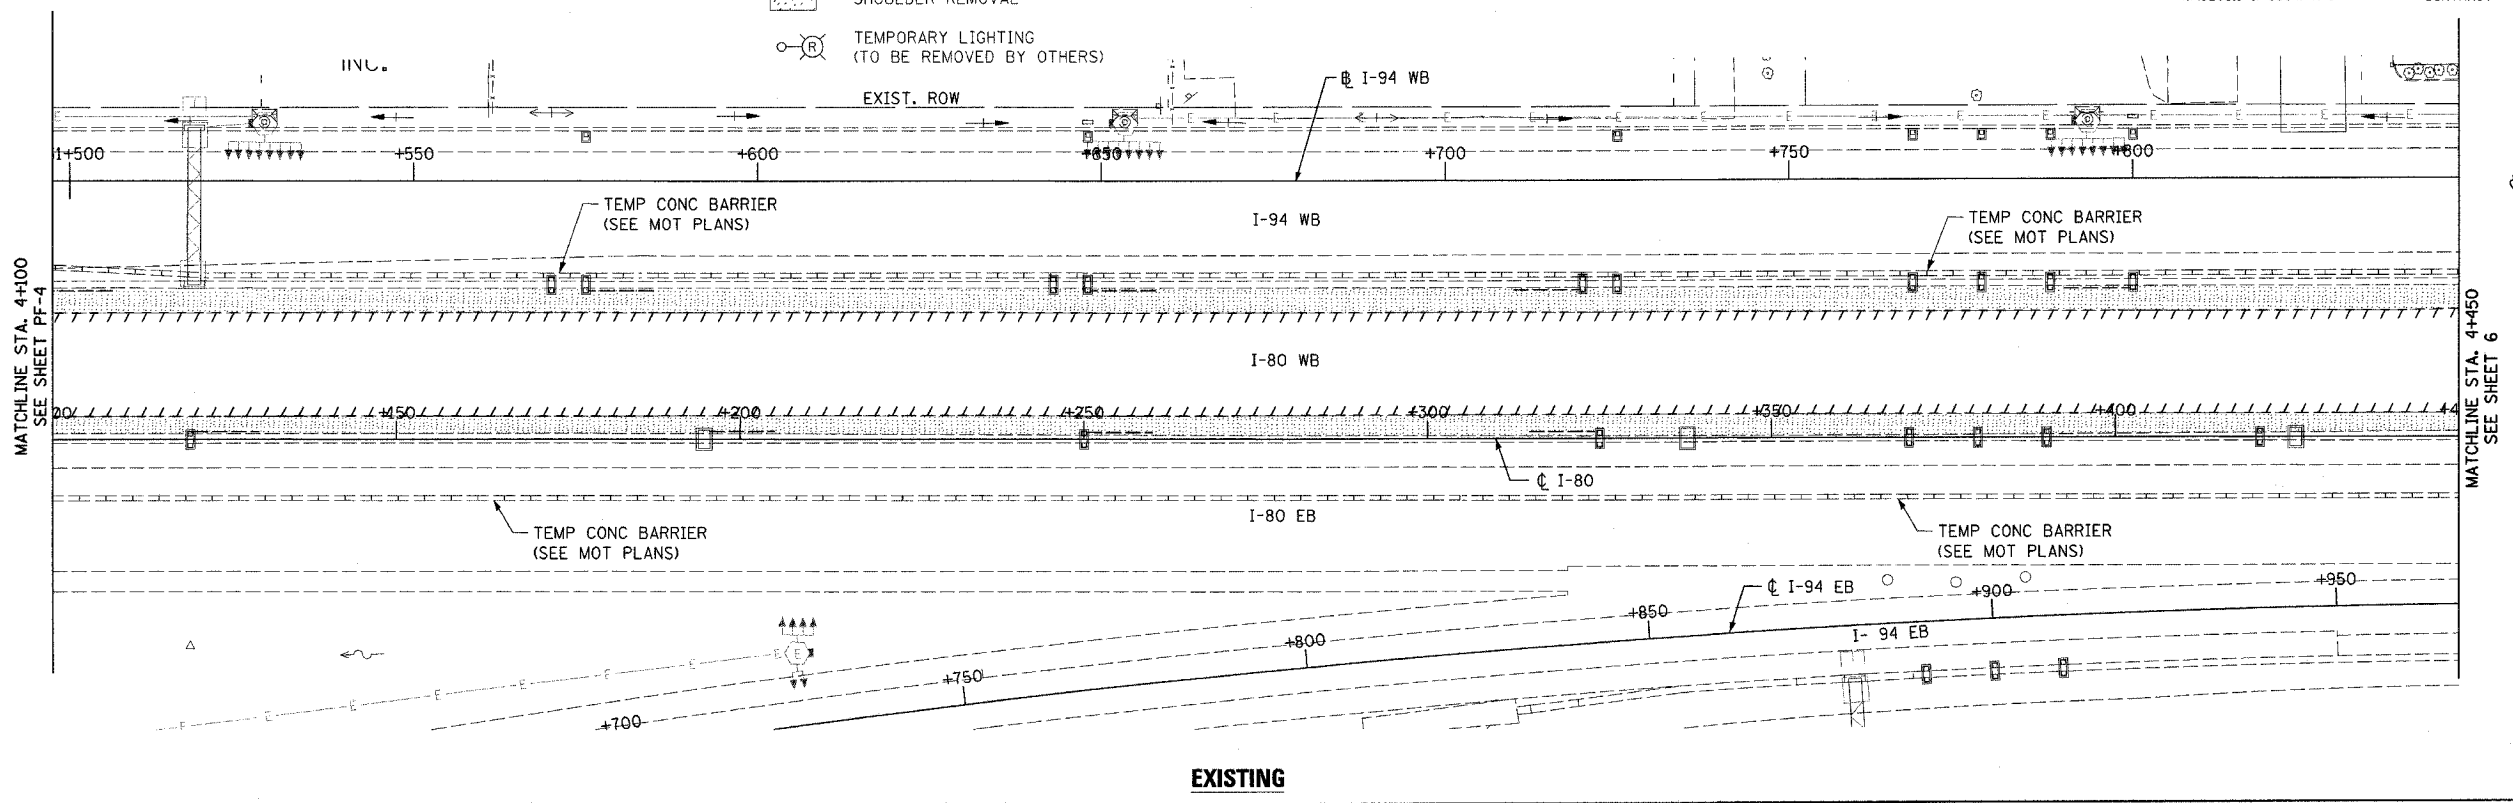


| | | | | |
|-----------------------|---------|---------------------------|--------------|-----------|
| F.A.I. RTE. | SECTION | COUNTY | TOTAL SHEETS | SHEET NO. |
| 80/94 | * | COOK | 231 | 66 |
| STA. 4+100.00 | | TO STA. 4+450.00 | | |
| FED. ROAD DIST. NO. 1 | | ILLINOIS FED. AID PROJECT | | |
| * (0203.1 & 0304) R-6 | | CONTRACT # 62105 | | |

- LEGEND**
- PAVEMENT REMOVAL
 - SHOULDER REMOVAL
 - TEMPORARY LIGHTING (TO BE REMOVED BY OTHERS)

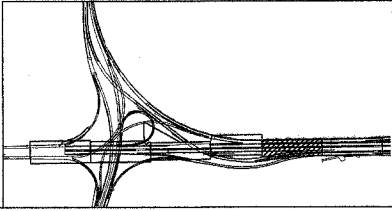

NOTE:
 1. DETAILS FOR THE CONCRETE BARRIER WALL BETWEEN STATIONS 4+113.262 AND 4+127.862 SEE 'CONCRETE BARRIER DETAILS' SHEETS MD-4 & 5.

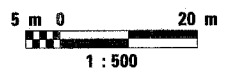

| REVISIONS | |
|-----------|------|
| NAME | DATE |
| | |
| | |
| | |
| | |
| | |

ILLINOIS DEPARTMENT OF TRANSPORTATION
 F.A.I. ROUTE 80/94 (INTERSTATE 80/294)
 EXISTING AND PROPOSED ROADWAY PLAN
 STA. 4+100.00 TO STA. 4+450.00
 DATE: JULY 18, 2005
 DRAWN BY: CTT
 CHECKED BY: RCH
 McDonough Associates Inc.
 Engineers / Architects