


F.A.I. RTE. 80/94	SECTION *	COUNTY COOK	TOTAL SHEETS 231	SHEET NO. 72
STA. 160+125.43		TO STA. 160+440.88		
FED. ROAD DIST. NO. 1		ILLINOIS FED. AID PROJECT		
* (0203.1 & 0304) R-6		CONTRACT # 62105		

FOR INFORMATION ONLY

FINAL SURVEY	BY	DATE
SURVEYED		
PLOTTED		
NOTE BOOK		
NO.		

ORIGINAL SURVEY	BY	DATE
SURVEYED		
PLOTTED		
NOTE BOOK		
NO.		

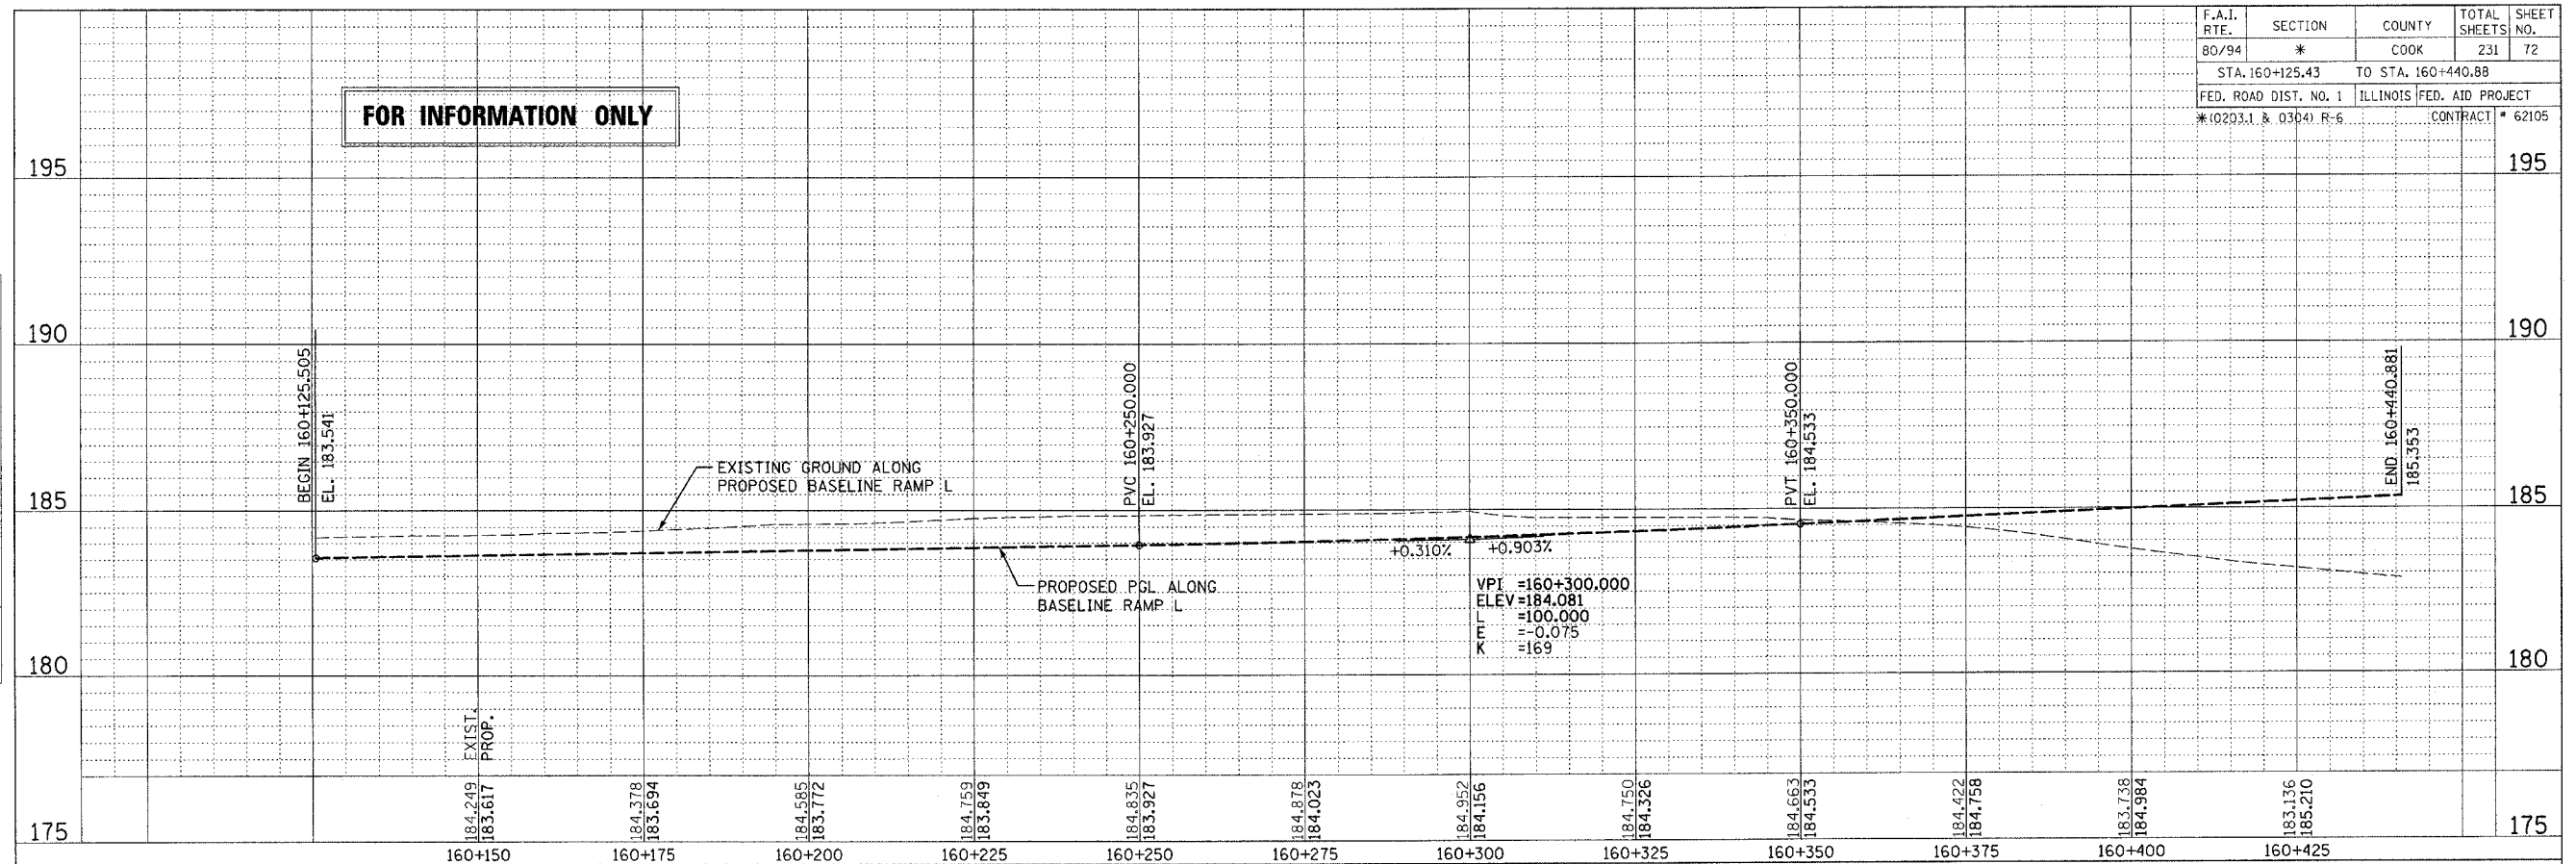

REVISIONS		ILLINOIS DEPARTMENT OF TRANSPORTATION F.A.I. ROUTE 80/94 (INTERSTATE 80/294) RAMP L ROAD PROFILE STA. 160+125.43 TO STA. 160+440.88 HORIZ SCALE: 1 : 500 VERT SCALE: 1 : 100 DATE: JULY 18, 2005 DRAWN BY: CTT CHECKED BY: RCH McDonough Associates Inc. Engineers / Architects
NAME	DATE	