
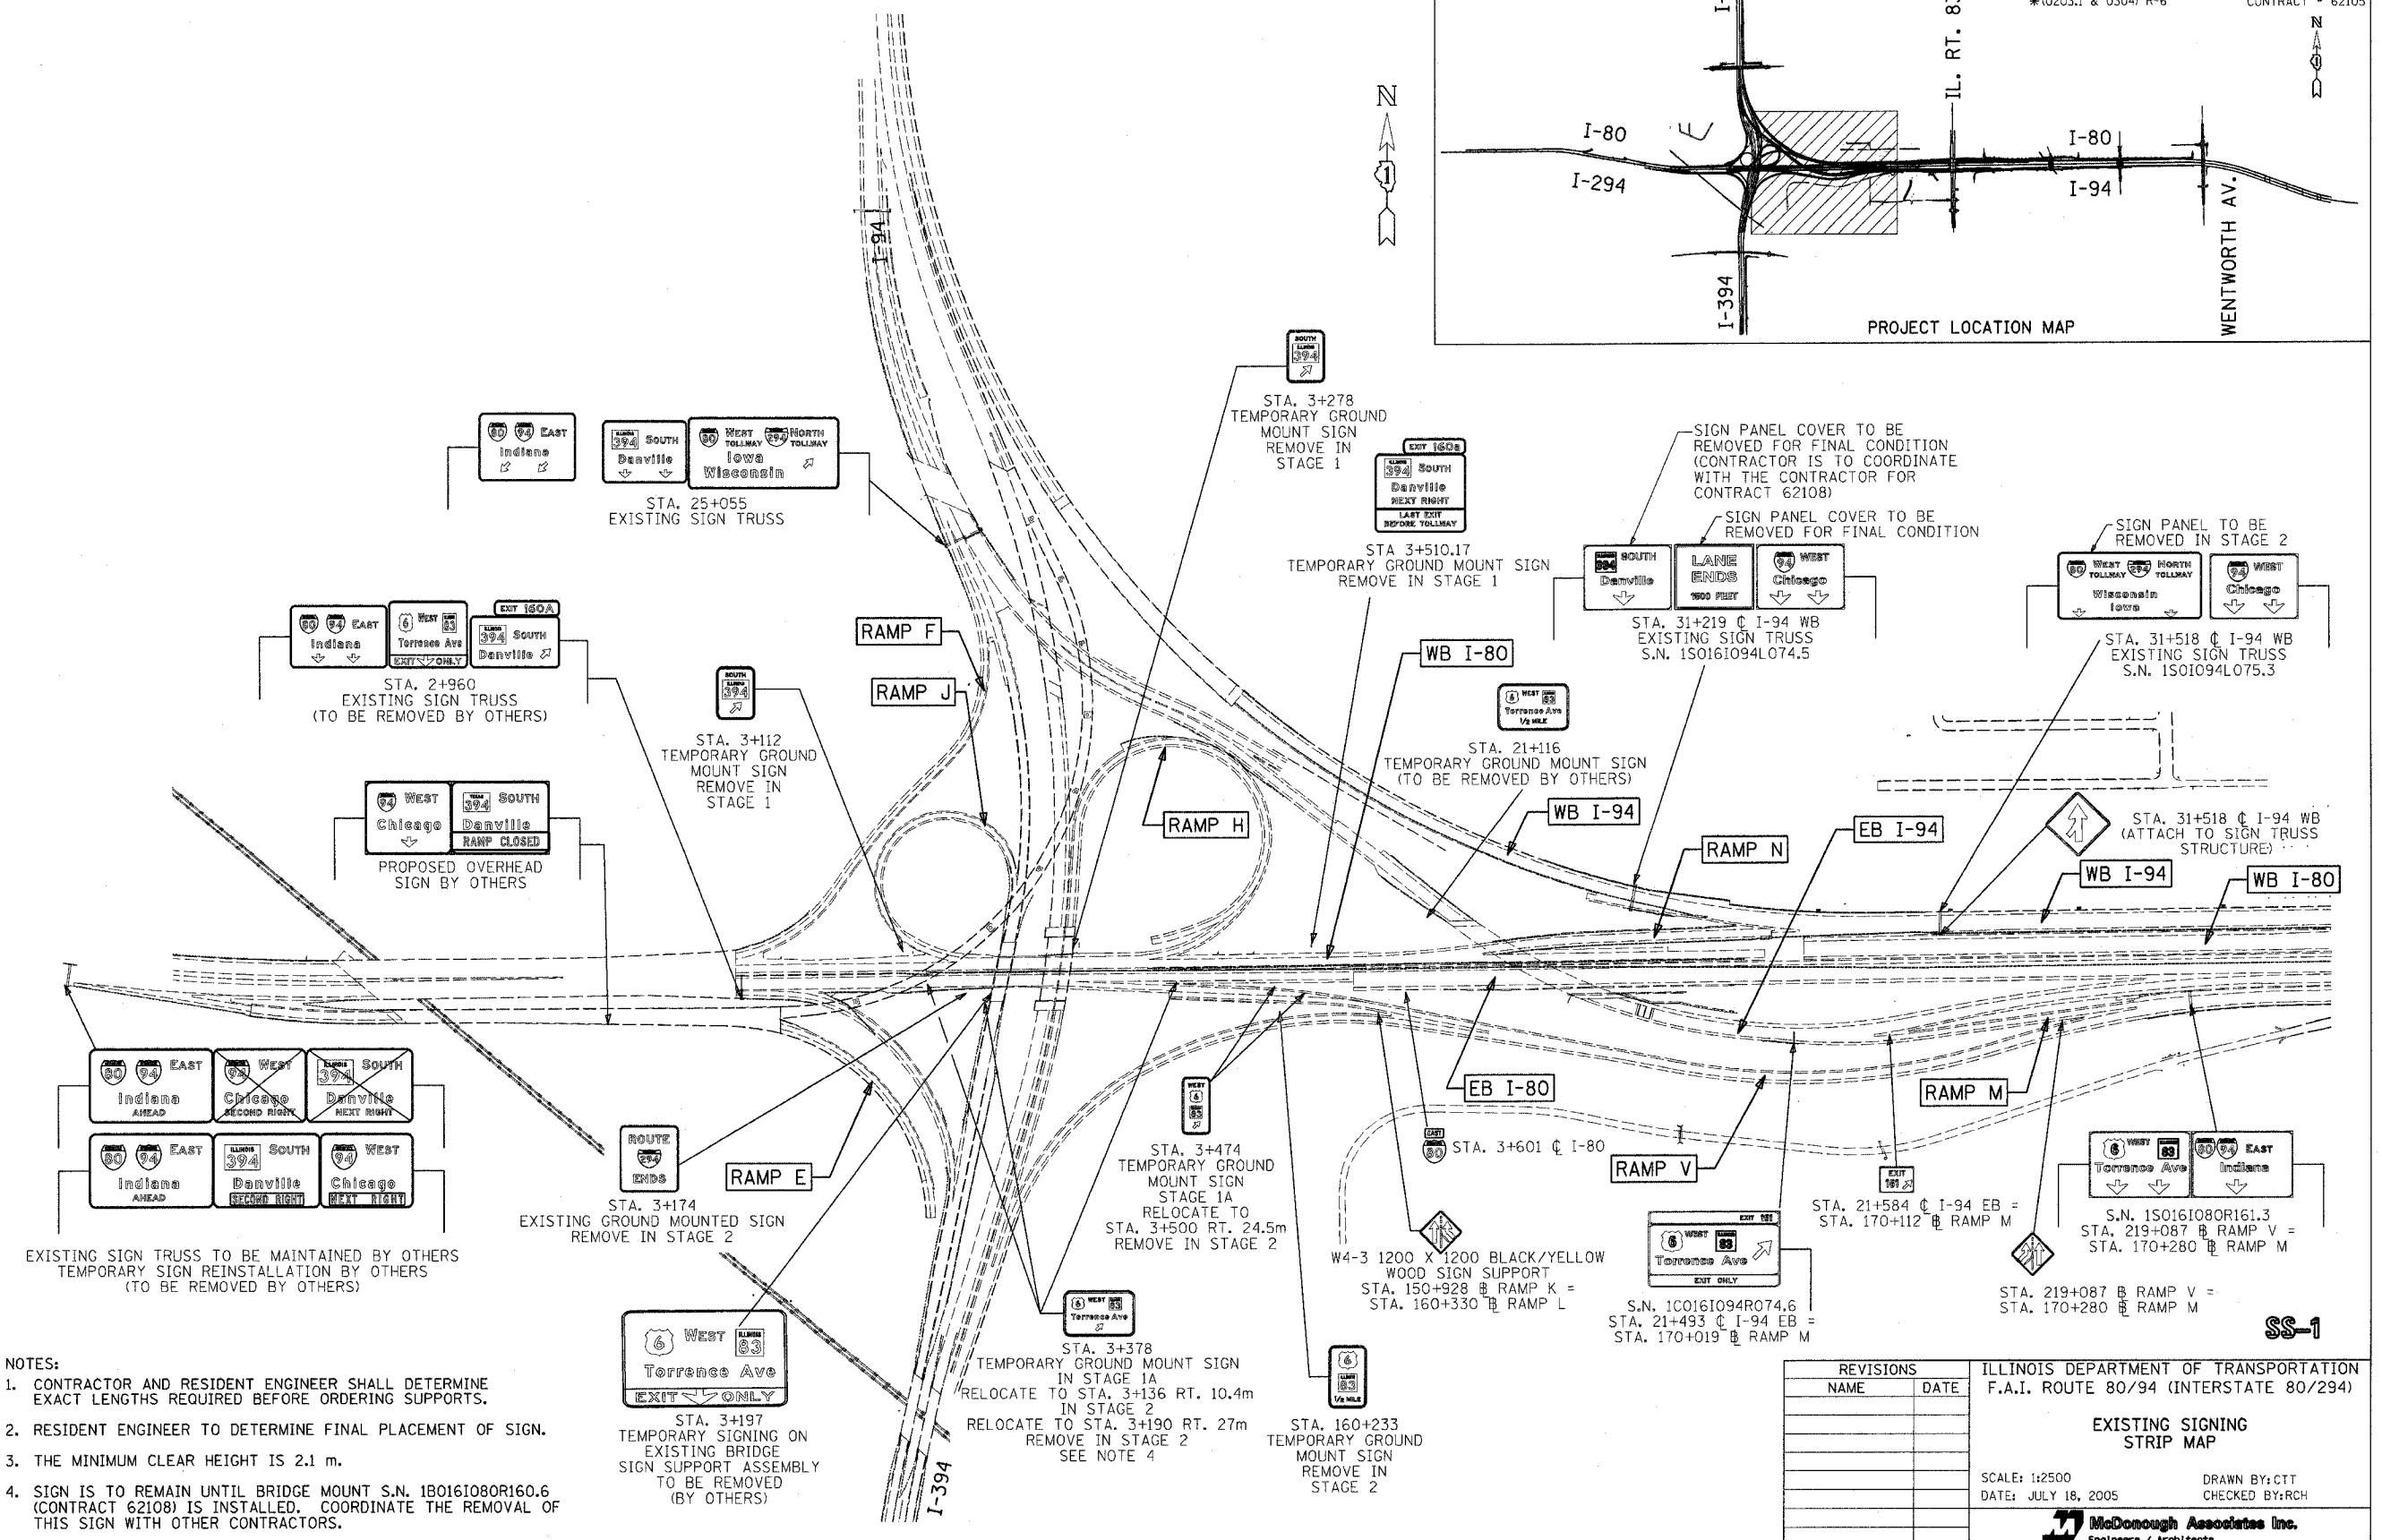


F.A.I. RTE.	SECTION	COUNTY	TOTAL SHEETS	SHEET NO.
80/94	*	COOK	231	130
STA.		TO STA.		
FED. ROAD DIST. NO. 1		ILLINOIS FED. AID PROJECT		
*(0203.1 & 0304) R-6		CONTRACT # 62105		

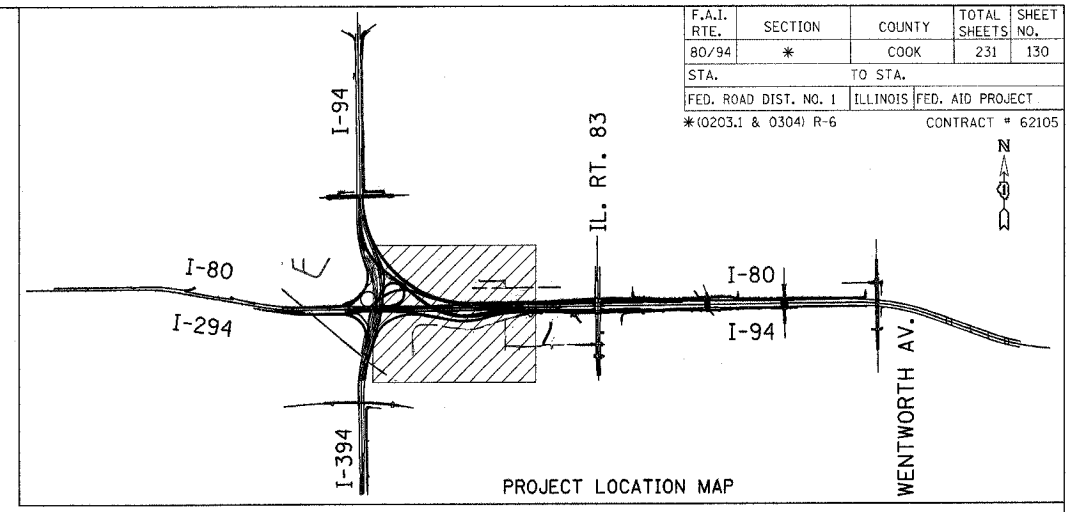

- NOTES:
1. CONTRACTOR AND RESIDENT ENGINEER SHALL DETERMINE EXACT LENGTHS REQUIRED BEFORE ORDERING SUPPORTS.
  2. RESIDENT ENGINEER TO DETERMINE FINAL PLACEMENT OF SIGN.
  3. THE MINIMUM CLEAR HEIGHT IS 2.1 m.
  4. SIGN IS TO REMAIN UNTIL BRIDGE MOUNT S.N. 1B0161080R160.6 (CONTRACT 62108) IS INSTALLED. COORDINATE THE REMOVAL OF THIS SIGN WITH OTHER CONTRACTORS.

REVISIONS		ILLINOIS DEPARTMENT OF TRANSPORTATION	
NAME	DATE	F.A.I. ROUTE 80/94 (INTERSTATE 80/294)	
		EXISTING SIGNING STRIP MAP	
		SCALE: 1:2500	DRAWN BY:CTT
		DATE: JULY 18, 2005	CHECKED BY:RCH
		 <b>McDonough Associates Inc.</b> Engineers / Architects	

SS-1