


F.A.I. RTE.	SECTION	COUNTY	TOTAL SHEETS	SHEET NO.
80/94	*	COOK	231	155A
STA.		TO STA.		
FED. ROAD DIST. NO. 1		ILLINOIS	FED. AID PROJECT	
*(0203J & 0304) R-6		CONTRACT # 62105		


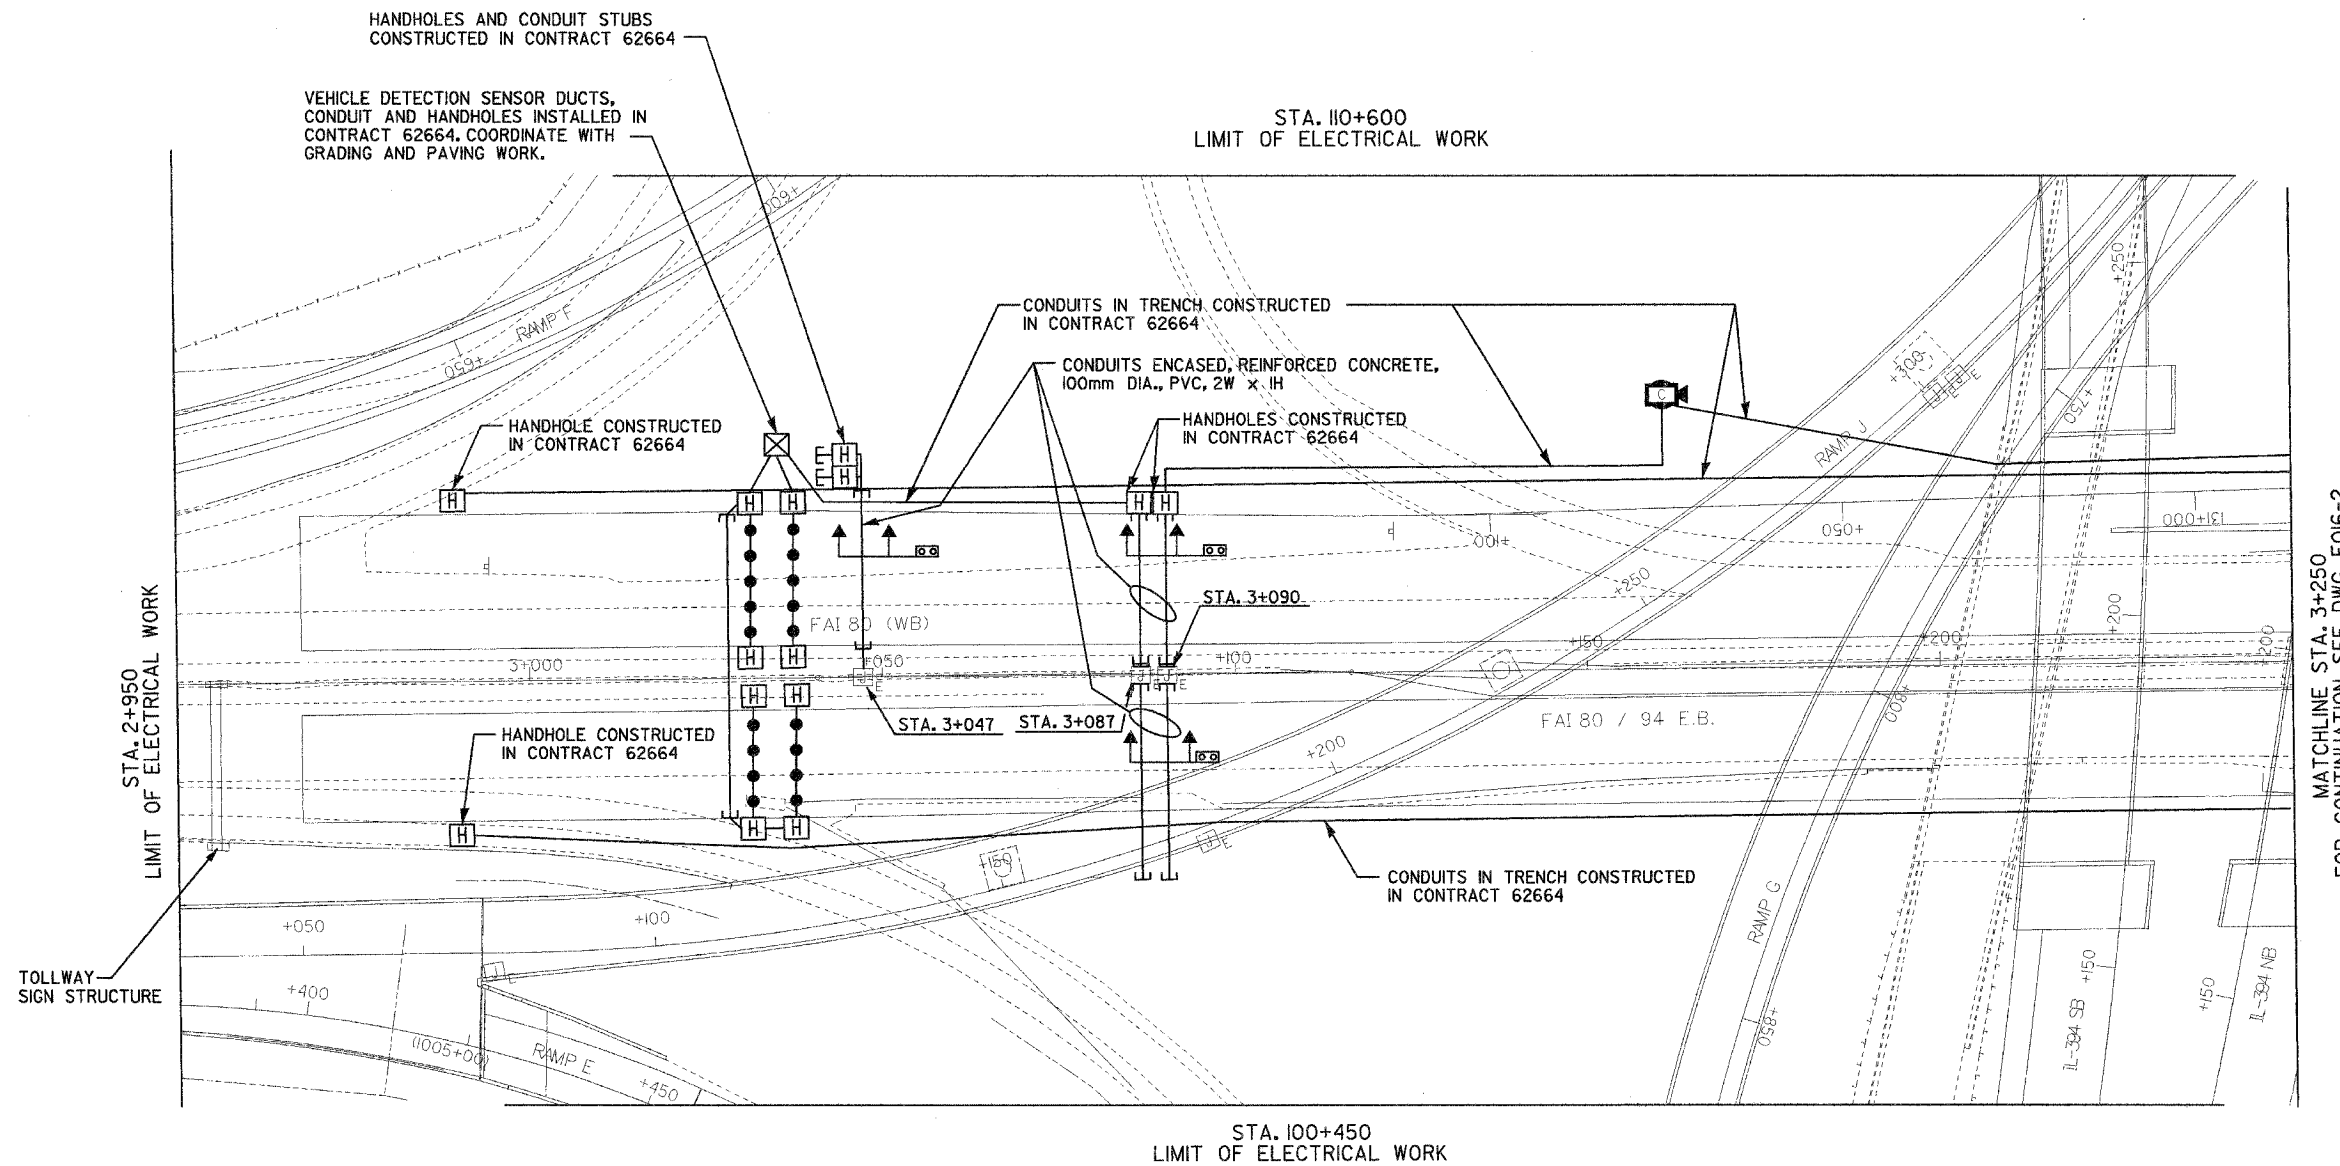


MATCHLINE STA. 3+250  
FOR CONTINUATION, SEE DWG. F016-2

THIS SEAL APPLY TO SHEETS  
155A THROUGH 155F ONLY



*David E. Mertz*  
DAVID E. MERTZ, P.E.  
IL. REG. NO. 062-052068  
EXPIRES: 30 NOV 2005  
DATE: 17 August 2005

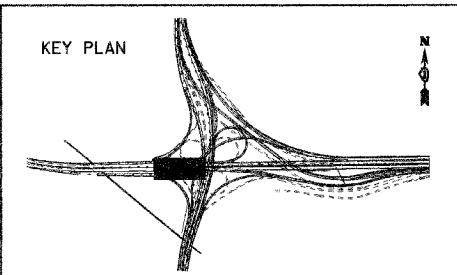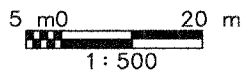

REVISIONS	
NAME	DATE

ILLINOIS DEPARTMENT OF TRANSPORTATION  
F.A.I. ROUTE 80/94 (INTERSTATE 80/294)  
ELECTRICAL RACEWAY  
PLAN  
STA. 2+950 TO STA. 3+250  
SCALE: 1:500  
DATE: JULY 18, 2005  
DRAWN BY: JRH  
CHECKED BY: DEM

F016-1