



|                       |          |                  |                  |           |
|-----------------------|----------|------------------|------------------|-----------|
| F.A.I. RTE.           | SECTION  | COUNTY           | TOTAL SHEETS     | SHEET NO. |
| 80/94                 | *        | COOK             | 231              | 155D      |
| STA.                  | TO STA.  |                  |                  |           |
| FED. ROAD DIST. NO. 1 | ILLINOIS | FED. AID PROJECT |                  |           |
| *(0203.1 & 0304) R-6  |          |                  | CONTRACT # 62105 |           |

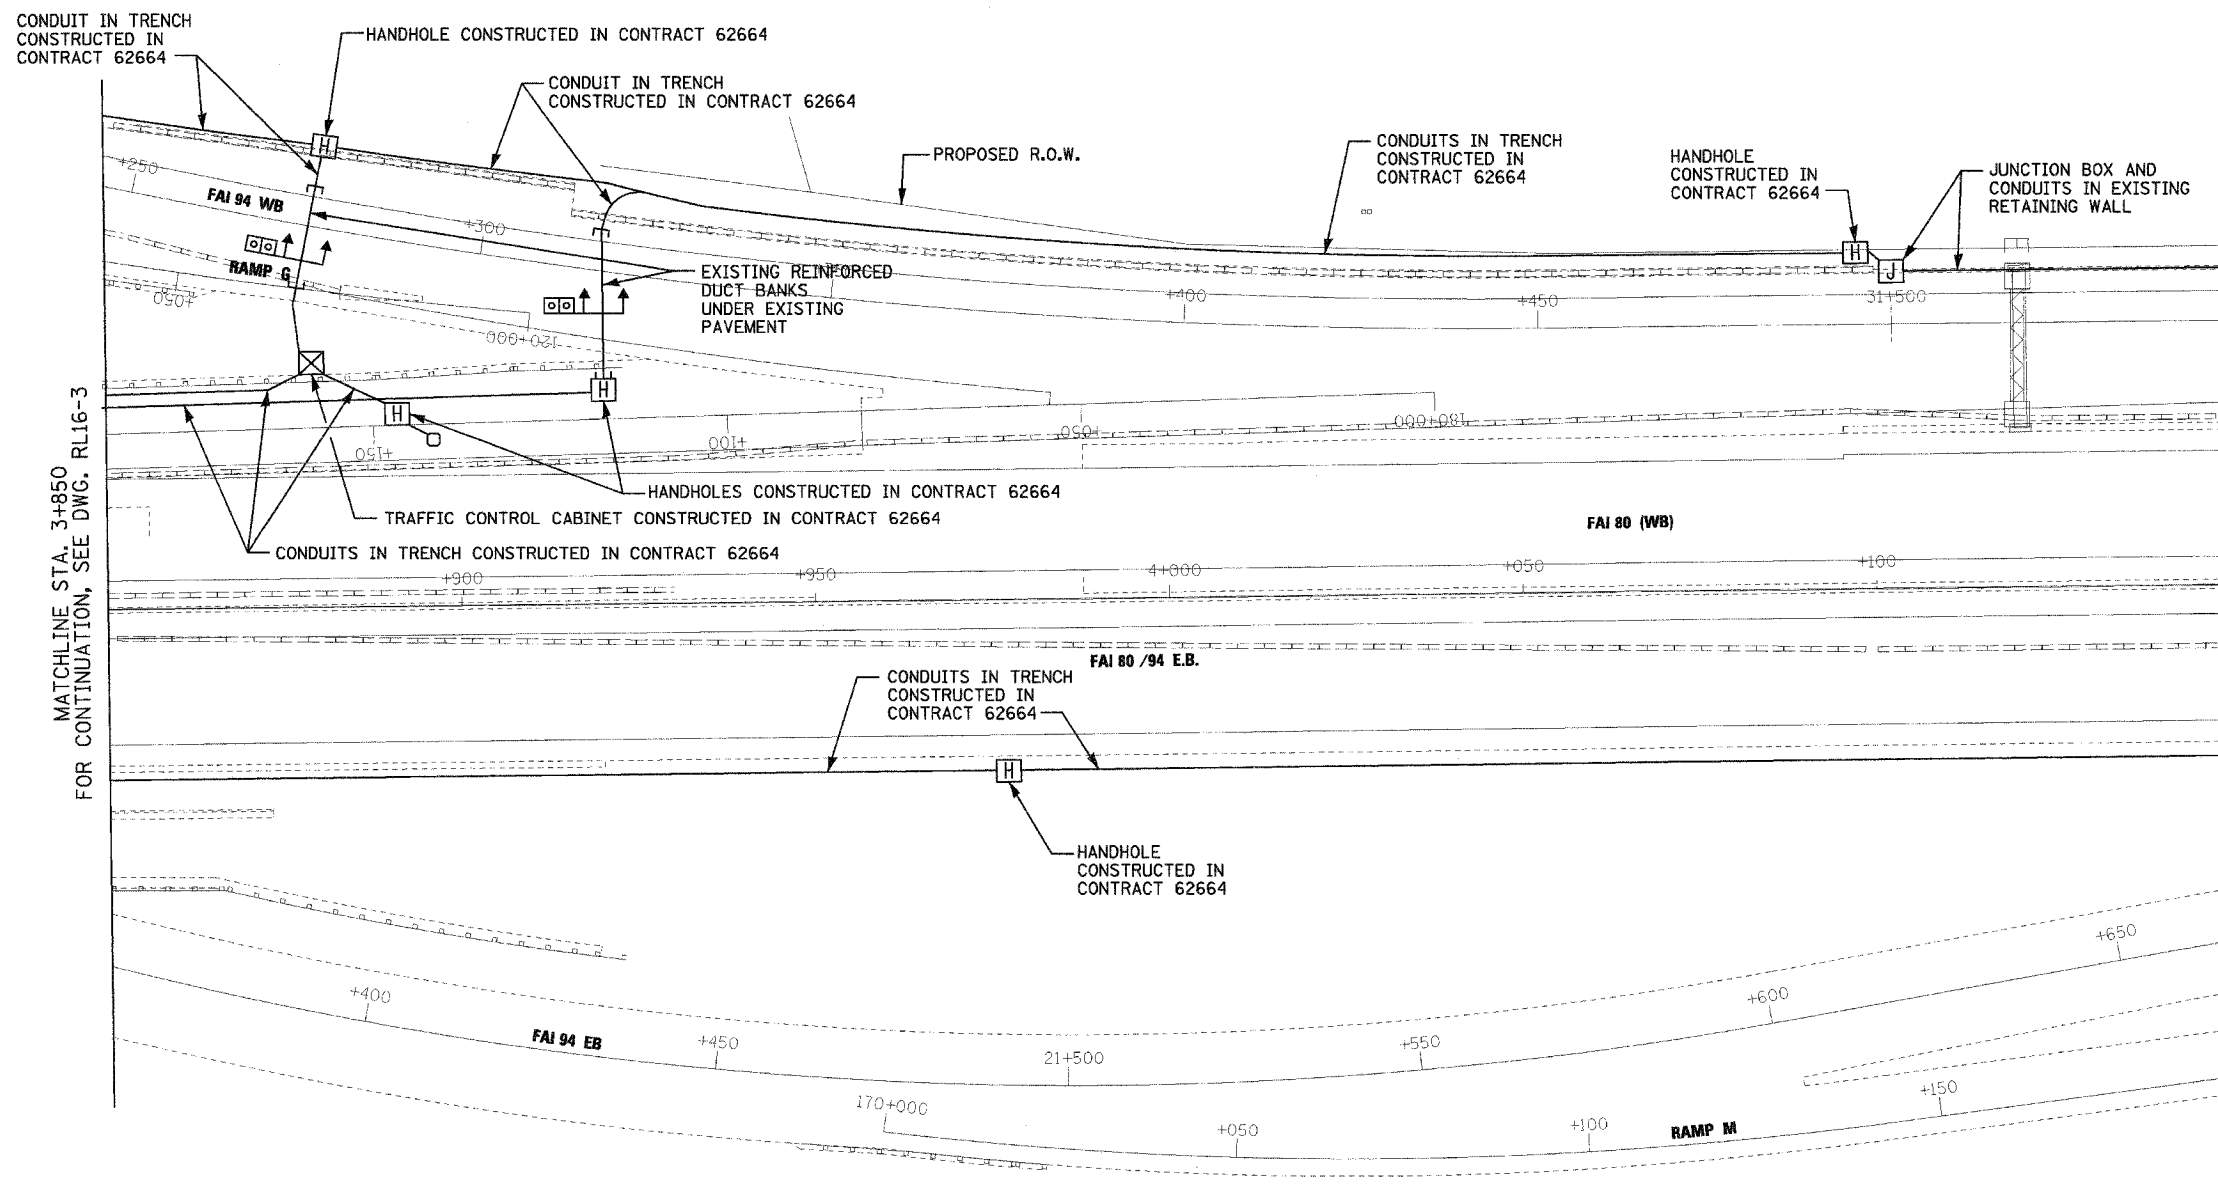

MATCHLINE STA. 3+850 FOR CONTINUATION, SEE DWG. RL16-3

MATCHLINE STA. 4+150 FOR CONTINUATION, SEE DWG. RL16-5

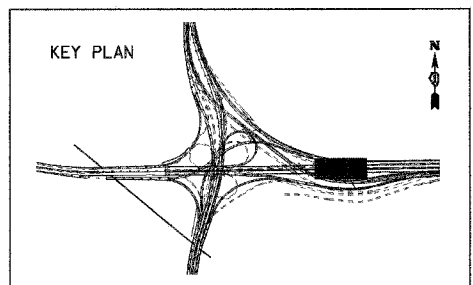

| REVISIONS |      |
|-----------|------|
| NAME      | DATE |
|           |      |
|           |      |
|           |      |
|           |      |
|           |      |
|           |      |

**F016-4**  
 ILLINOIS DEPARTMENT OF TRANSPORTATION  
 F.A.I. ROUTE 80/94 (INTERSTATE 80/294)  
 ELECTRICAL RACEWAY  
 PLAN  
 STA. 3+850 TO STA. 4+150  
 SCALE: 1:500  
 DATE: JULY 18, 2005  
 DRAWN BY: JRH  
 CHECKED BY: DEM