
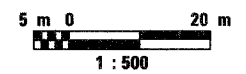
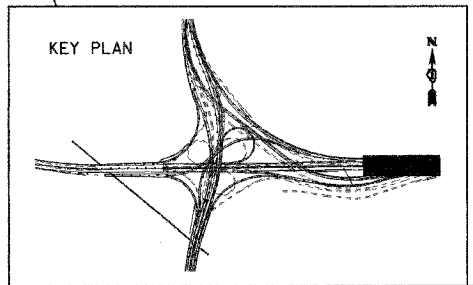


F.A.I. RTE.	SECTION	COUNTY	TOTAL SHEETS	SHEET NO.
80/94	*	COOK	231	155E
STA.	TO STA.			
FED. ROAD DIST. NO. 1		ILLINOIS		FED. AID PROJECT
*(0203.1 & 0304) R-6		CONTRACT # 62105		

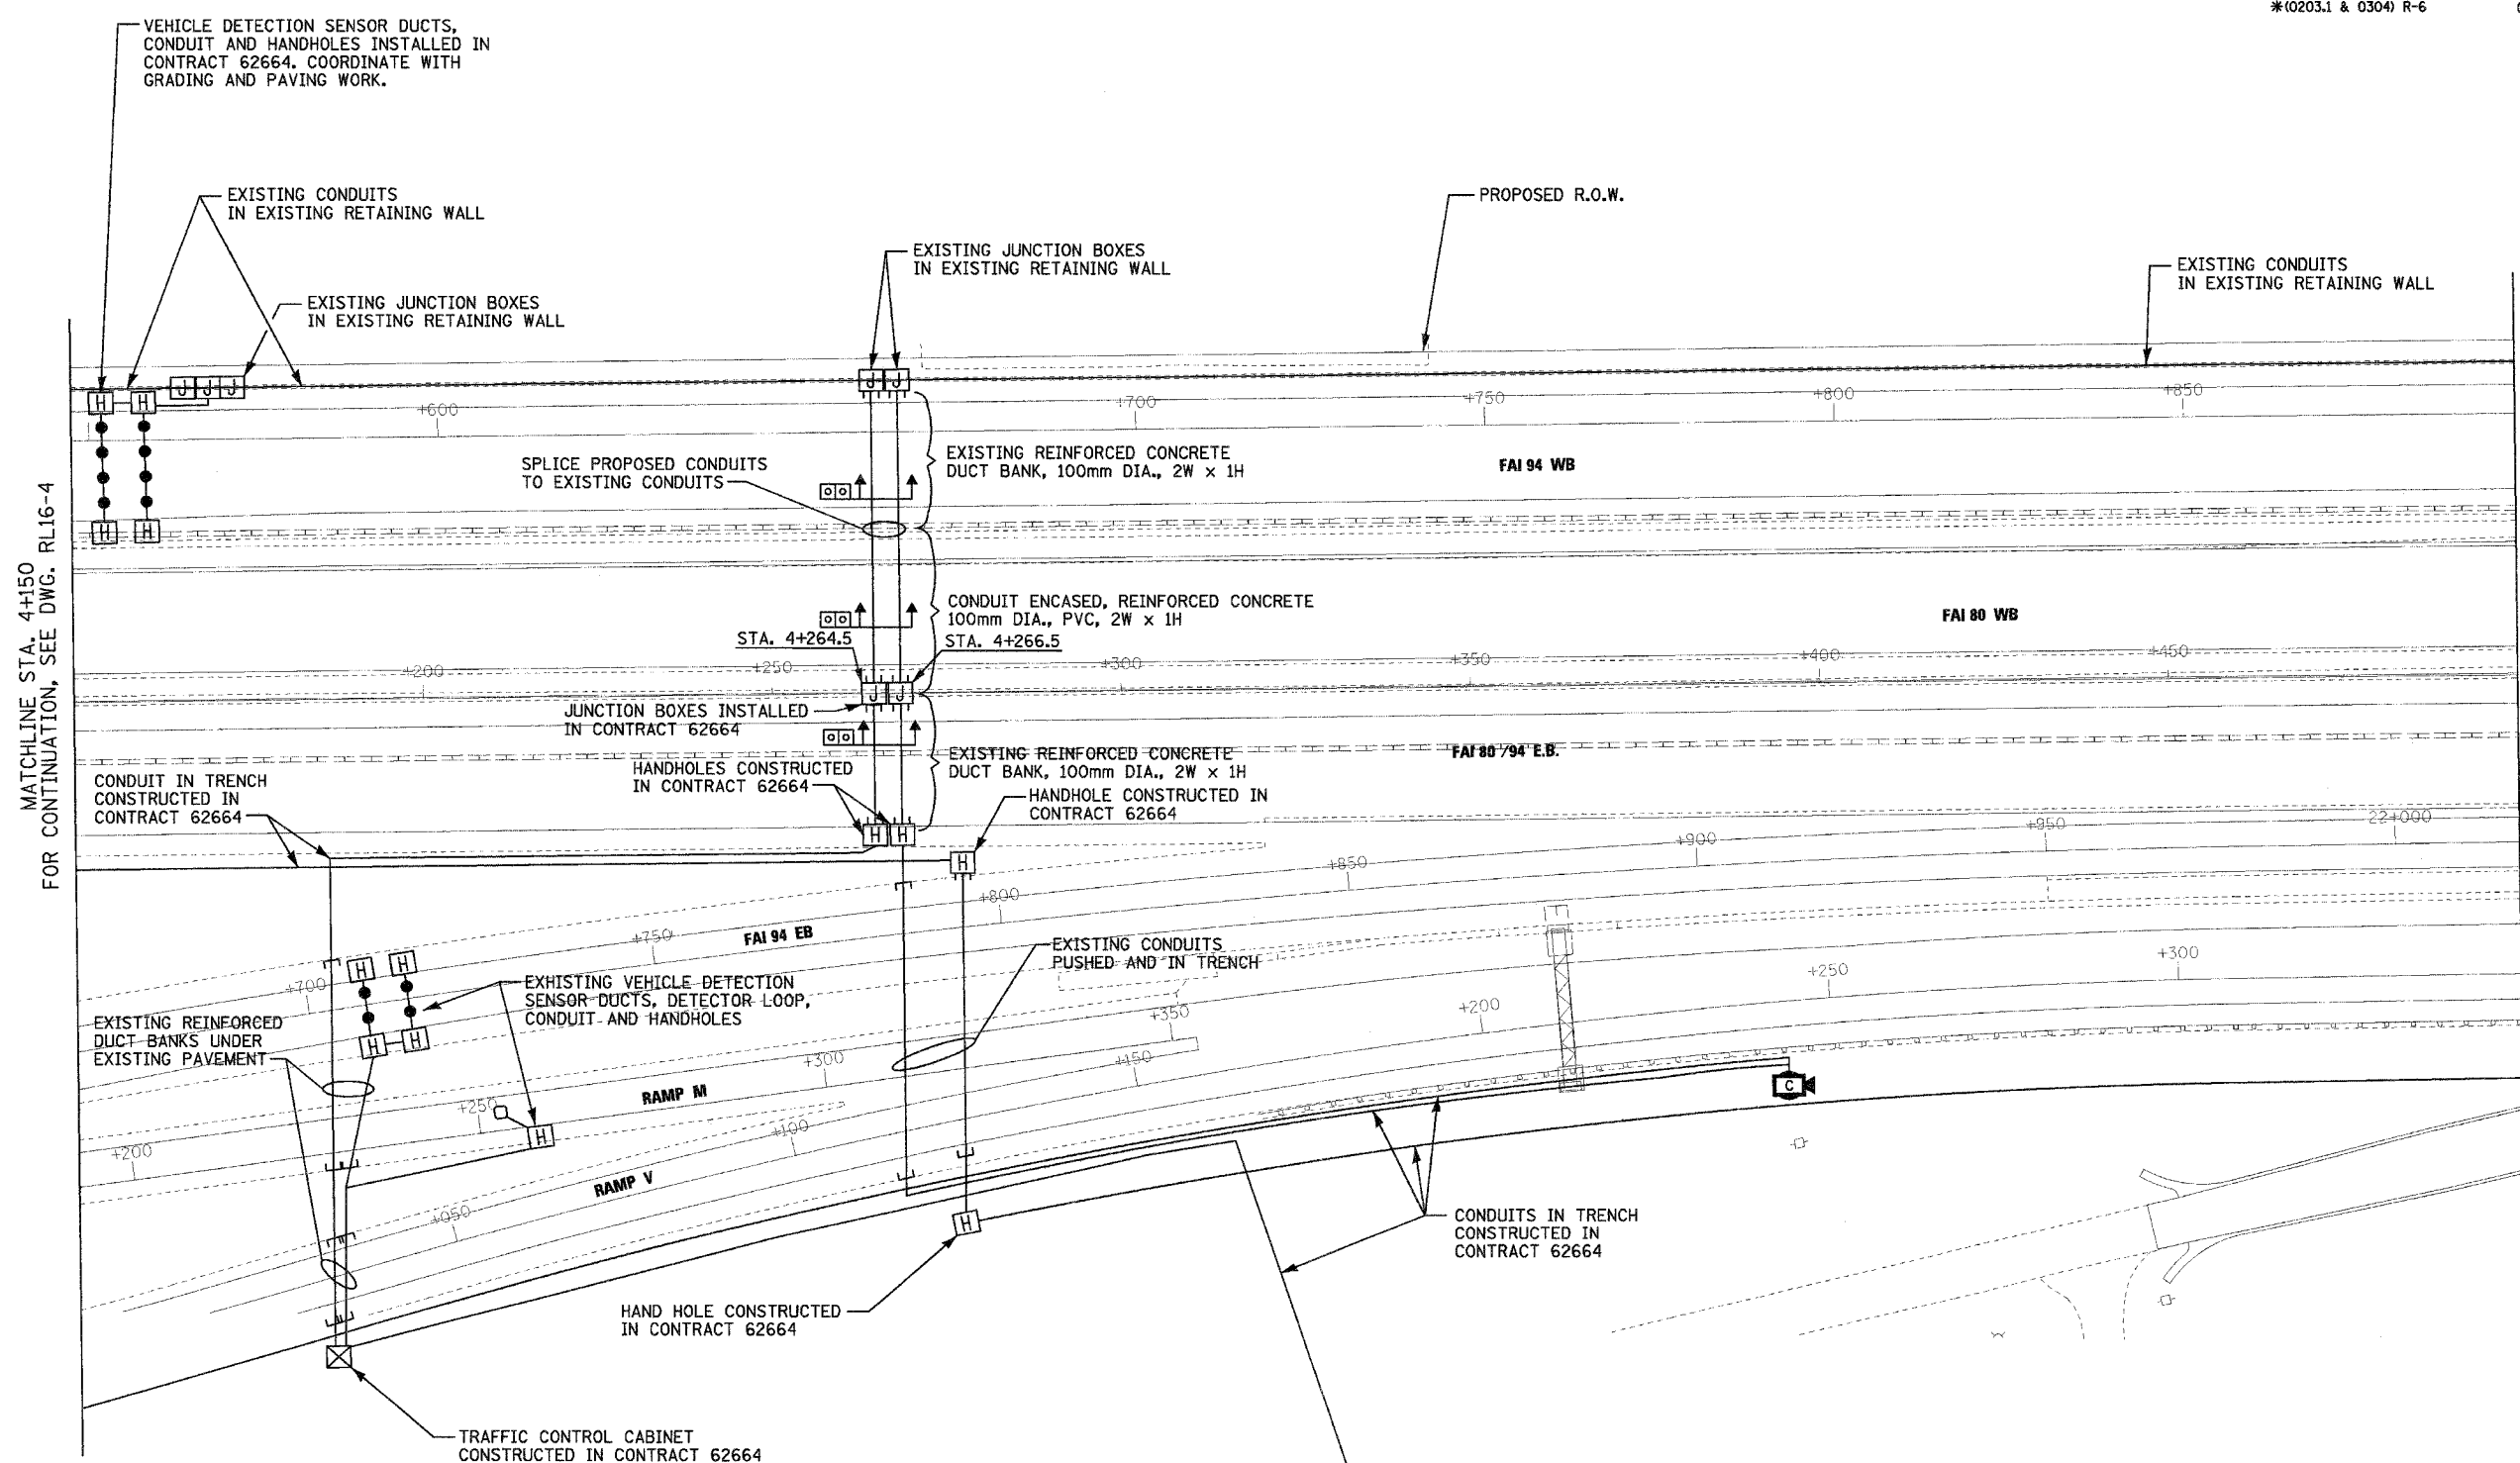

REVISIONS	
NAME	DATE

ILLINOIS DEPARTMENT OF TRANSPORTATION
 F.A.I. ROUTE 80/94 (INTERSTATE 80/294)
 ELECTRICAL RACEWAY
 PLAN
 STA. 4+150 TO STA. 4+500
 SCALE: 1:500
 DATE: JULY 18, 2005
 DRAWN BY: JRH
 CHECKED BY: DEM

F016-5