



F.A.I. RTE.	SECTION	COUNTY	TOTAL SHEETS	SHEET NO.
80/94	*	COOK	231	177
STA.		TO STA.		
FED. ROAD DIST. NO. 1		ILLINOIS	FED. AID PROJECT	
*(0203.1 & 0304) R-6		CONTRACT # 62105		

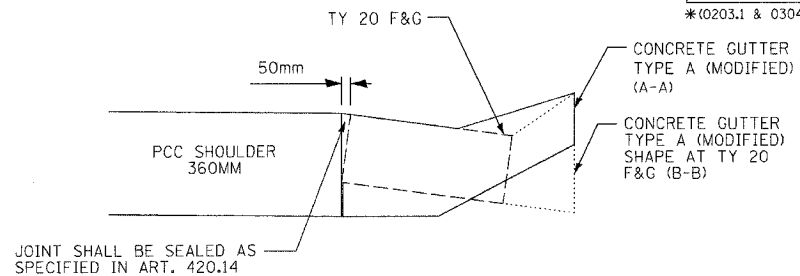


SECTION

NOTES:  
1. DETAILS FOR CONCRETE GUTTER TYPE A (MODIFIED), SEE MD-3.

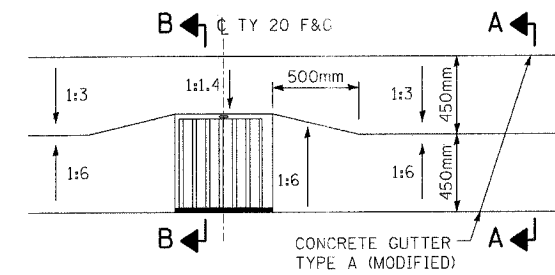

PLAN

TYPE 20 F&G PLACEMENT IN CONCRETE GUTTER, TYPE A (MODIFIED)

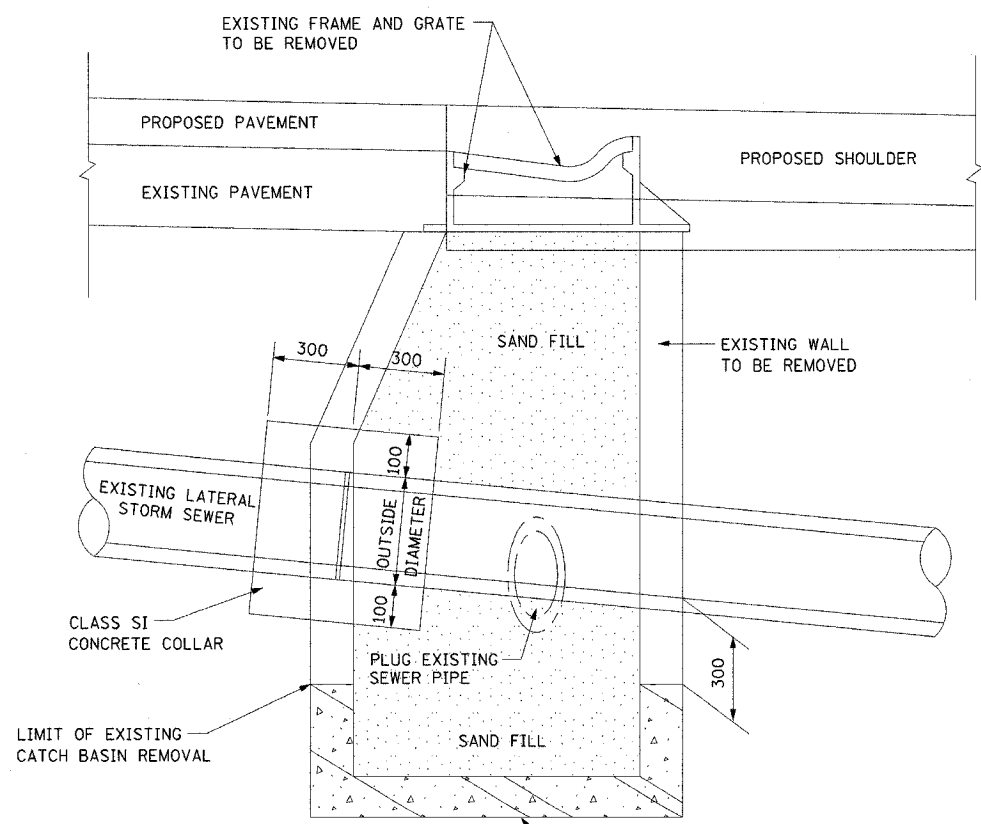

NOTE:  
SEE PLANS FOR DIRECTION OF LATERAL FLOW

CATCH BASINS TO BE FILLED TO MAINTAIN FLOW

DD-1

REVISIONS		ILLINOIS DEPARTMENT OF TRANSPORTATION F.A.I. ROUTE 80/94 (INTERSTATE 80/294)
NAME	DATE	
		DRAINAGE DETAILS I
		SCALE: NTS DATE: JULY 18, 2005
		DRAWN BY: JWM CHECKED BY: RCH
		McDonough Associates Inc. Engineers / Architects