
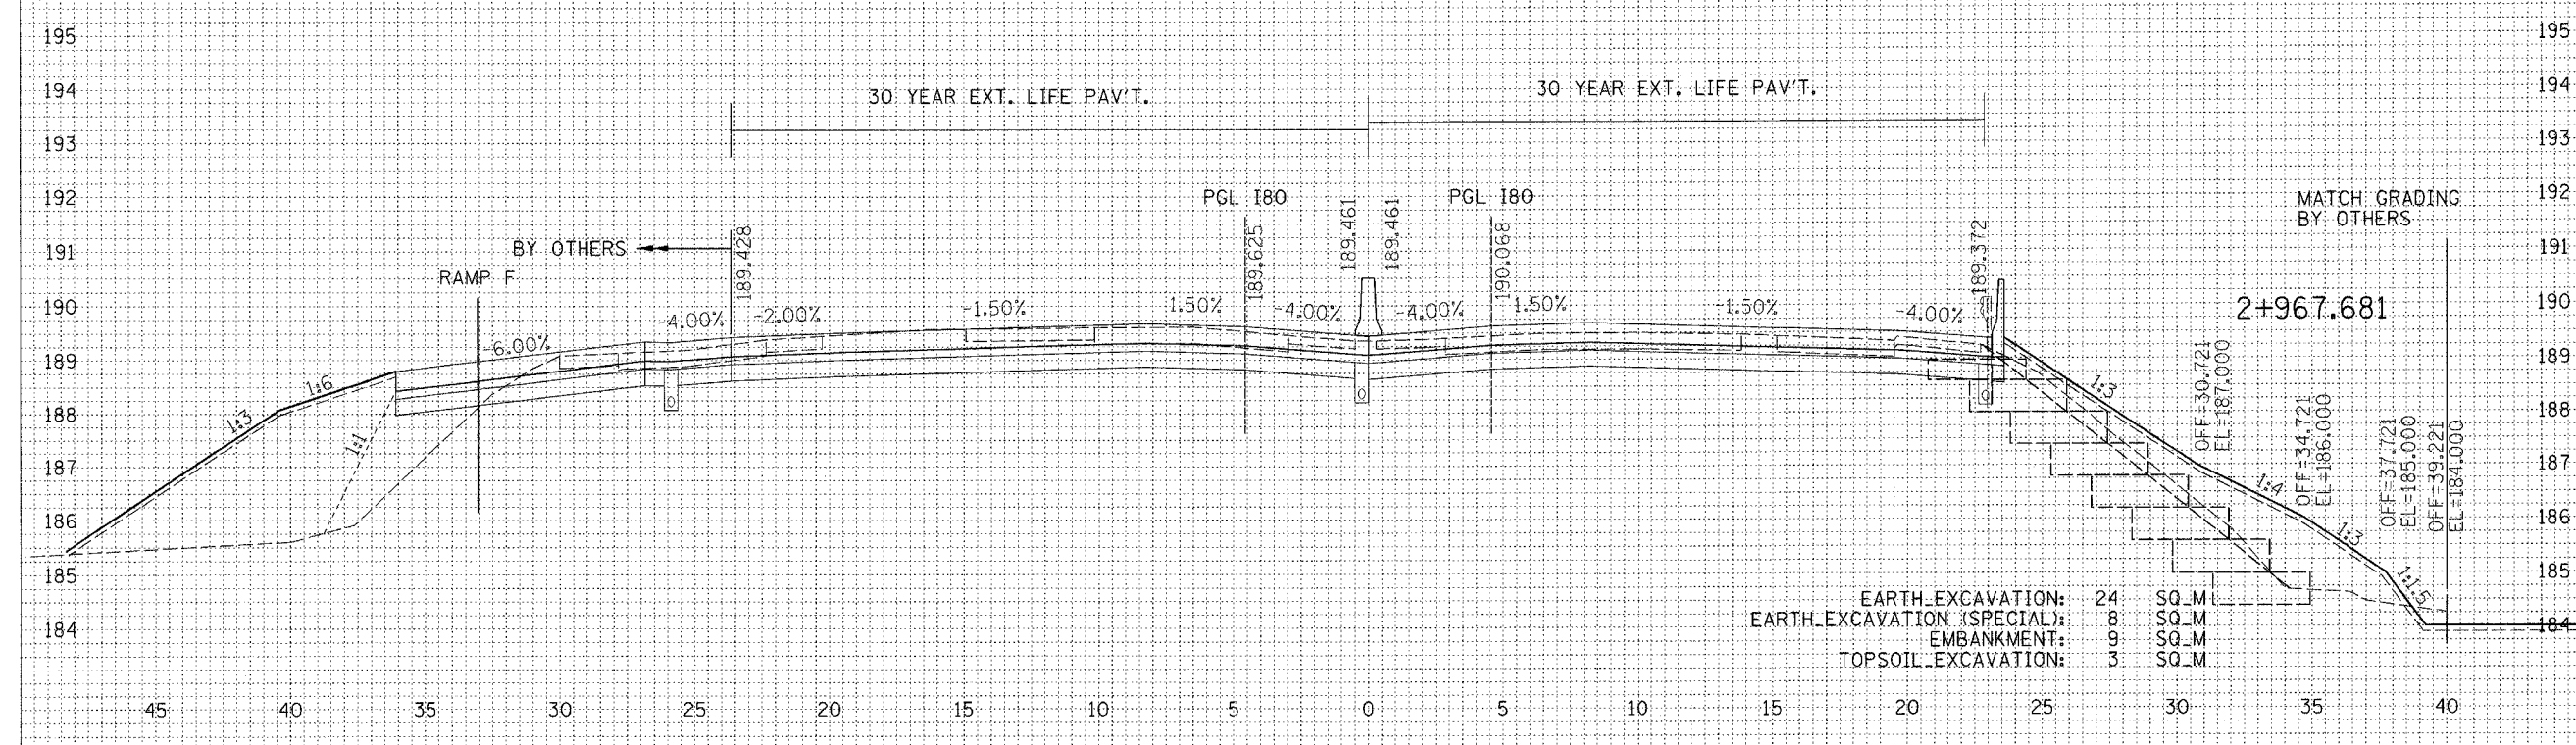


F.A.I. RTE.	SECTION	COUNTY	TOTAL SHEETS	SHEET NO.
80/94 (0203.1 & 0304R-6)		COOK	231	193
STA.	TO STA.			
FED. ROAD DIST. NO. 1	ILLINOIS FED. AID PROJECT			

CONTRACT # 62105

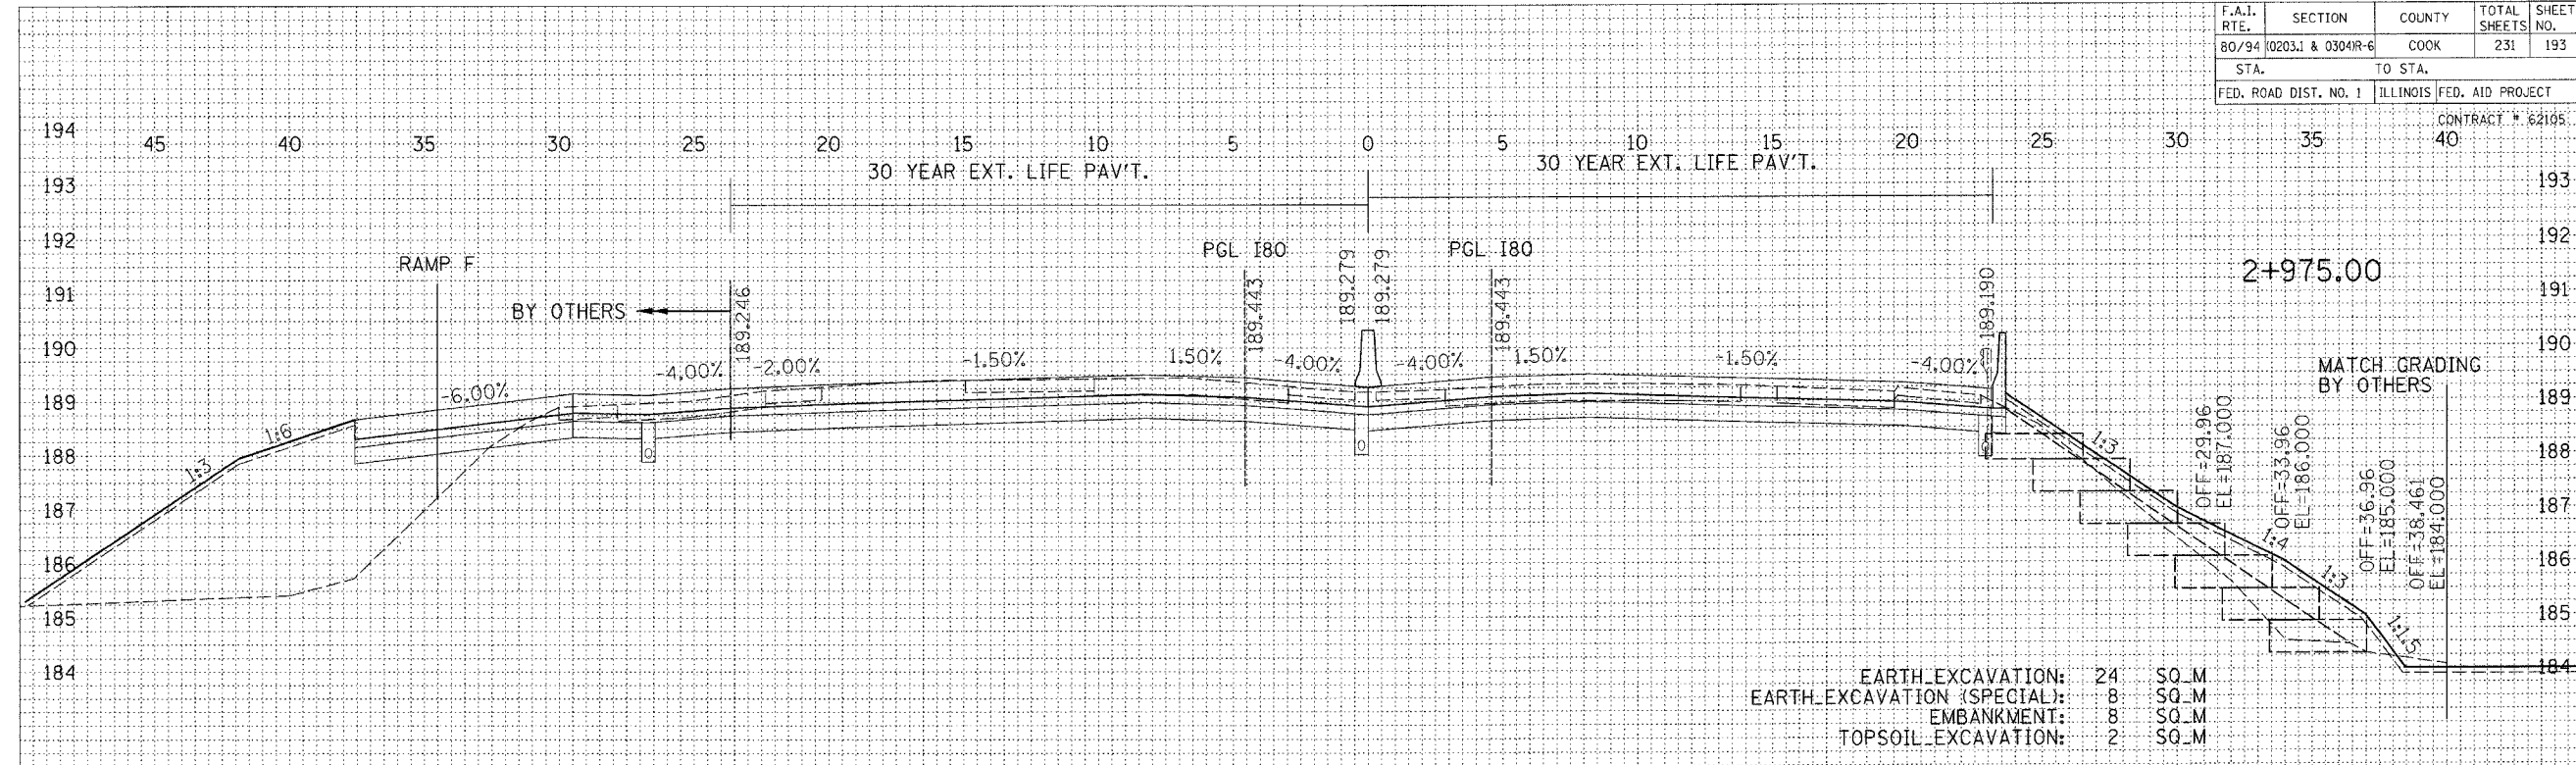

DATE	BY
DATE	BY
DATE	BY
DATE	BY

DATE	BY
DATE	BY
DATE	BY
DATE	BY

REVISIONS	
NAME	DATE

ILLINOIS DEPARTMENT OF TRANSPORTATION
F.A.I. ROUTE 80/94 (INTERSTATE 80/294)

CROSS SECTIONS
I-80

HORIZ. SCALE: 1:250
VERT. SCALE: 1:125
DATE: JULY 18, 2005

DRAWN BY: CTT
CHECKED BY: RCH



XS-2