


F.A.I. RTE.	SECTION	COUNTY	TOTAL SHEETS	SHEET NO.
80/94	0203.1 & 0304R-6	COOK	231	199
STA.		TO STA.		
FED. ROAD DIST. NO. 1		ILLINOIS FED. AID PROJECT		

CONTRACT # 62105

45 40 35 30 25 20 15 10 5 0 5 10 15 20 25 30 35 40

FINAL SURVEY	SURVEYED	DATE
NOTE BOOK	PLOTTED	
NO.	AREAS CHECKED	

ORIGINAL SURVEY	SURVEYED	DATE
NOTE BOOK	PLOTTED	
NO.	AREAS CHECKED	

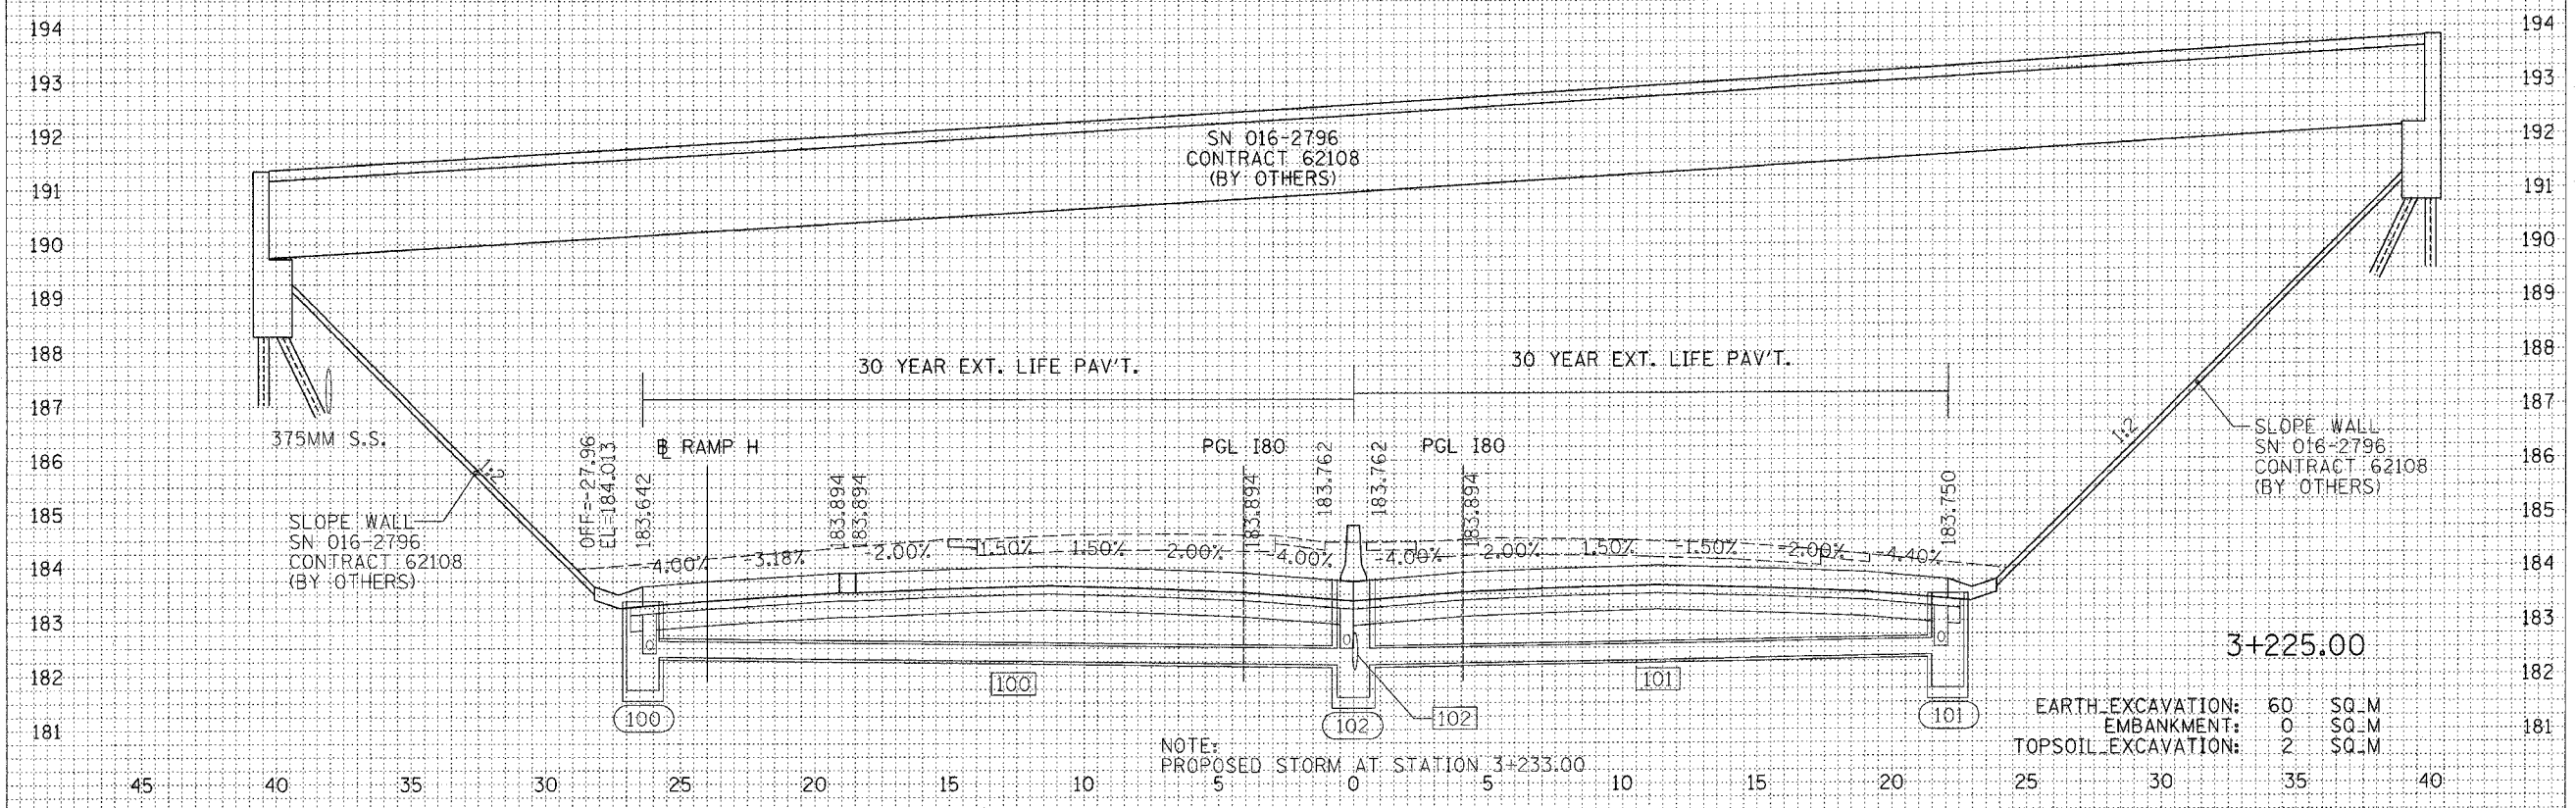

EARTH EXCAVATION:	60	SQ.M
EMBANKMENT:	0	SQ.M
TOPSOIL EXCAVATION:	2	SQ.M

REVISIONS		ILLINOIS DEPARTMENT OF TRANSPORTATION F.A.I. ROUTE 80/94 (INTERSTATE 80/294)
NAME	DATE	
		<p>CROSS SECTIONS I-80</p> <p>HORIZ. SCALE: 1:250 VERT. SCALE: 1:125 DATE: JULY 18, 2005</p> <p>DRAWN BY: CTT CHECKED BY: RCH</p> <p><b>McDonough Associates Inc.</b> Engineers / Architects</p>

XS-8