


F.A.I. RTE.	SECTION	COUNTY	TOTAL SHEETS	SHEET NO.
80/94	0203.1 & 0304R-G	COOK	231	203
STA.		TO STA.		
FED. ROAD DIST. NO. 1		ILLINOIS FED. AID PROJECT		

CONTRACT # 62105

45 40 35 30 25 20 15 10 5 0 5 10 15 20 25 30 35 40

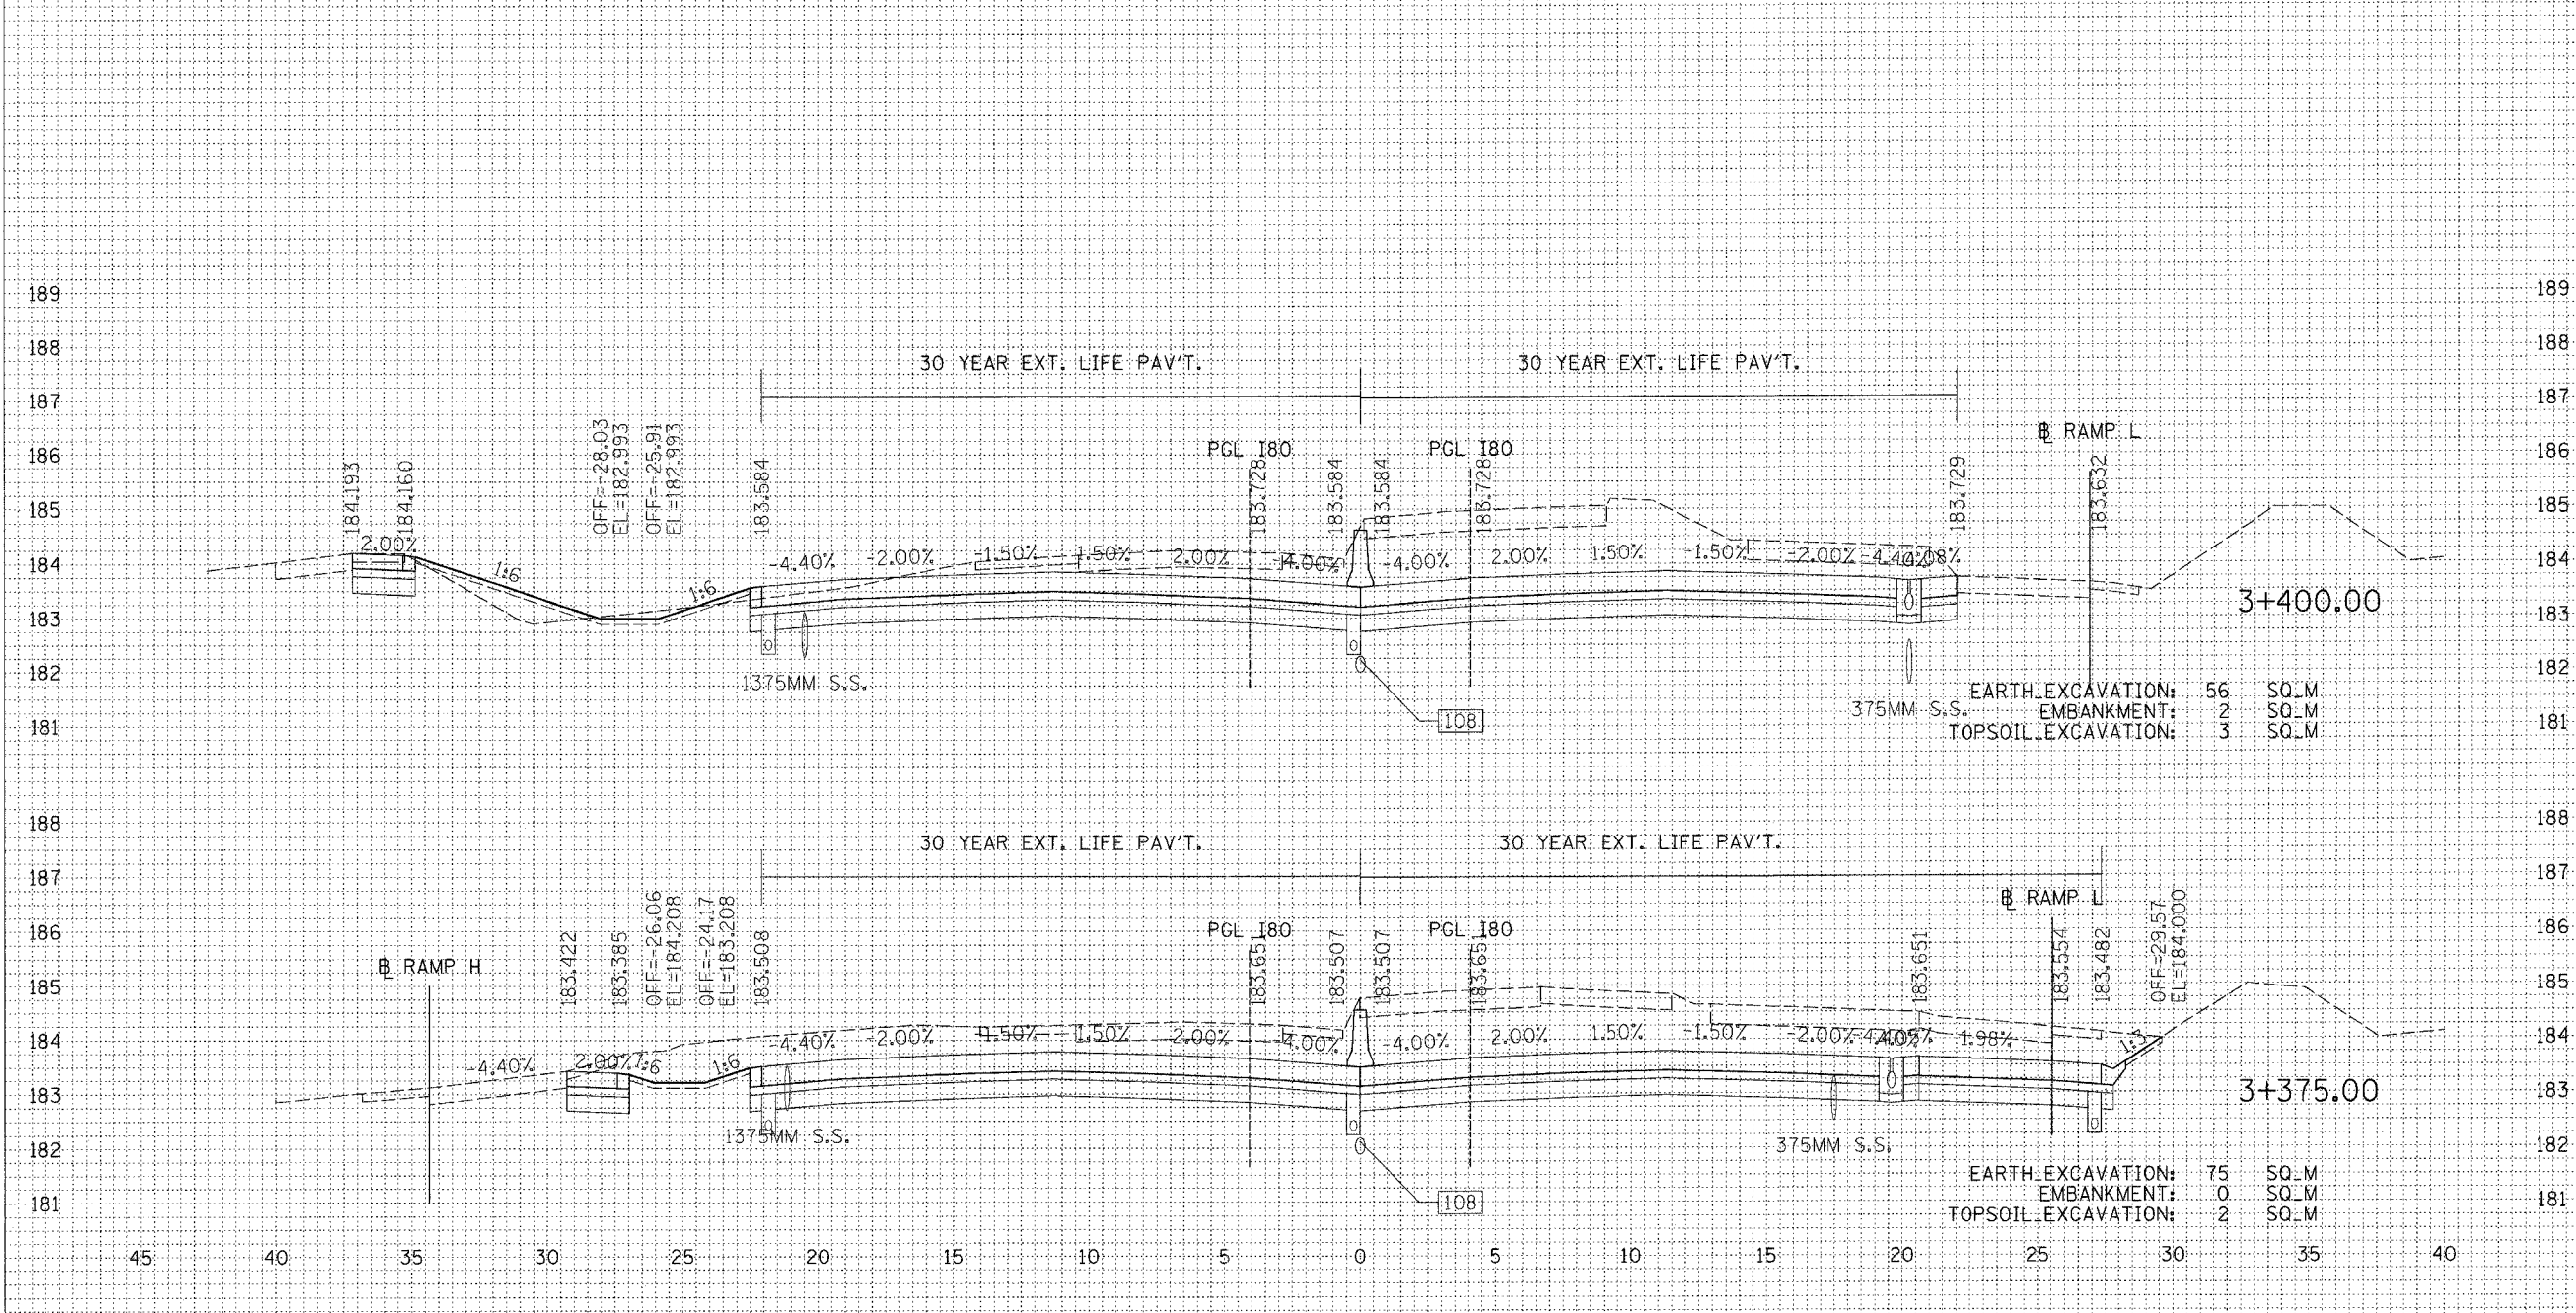

FINAL SURVEY	DATE
NOTED	
REVISIONS	
AREAS CHECKED	

DESIGNED	DATE
PLOTTED	
NOTE BOOK	
AREAS CHECKED	

REVISIONS		ILLINOIS DEPARTMENT OF TRANSPORTATION F.A.I. ROUTE 80/94 (INTERSTATE 80/294)
NAME	DATE	
		<b>CROSS SECTIONS</b> <b>I-80</b> HORIZ. SCALE: 1:250 VERT. SCALE: 1:125 DATE: JULY 18, 2005 DRAWN BY: CTT CHECKED BY: RCH

