


F.A.I. RTE.	SECTION	COUNTY	TOTAL SHEETS	SHEET NO.
80/94	02031 & 0304R-6	COOK	231	209
STA.		TO STA.		
FED. ROAD DIST. NO. 1		ILLINOIS FED. AID PROJECT		
				CONTRACT # 62105

FINAL SURVEY	SURVEYED	DATE
NOTE BOOK	PLOTTED	BY
NO.	REPLATE	
	AREAS CHECKED	

ORIGINAL SURVEY	SURVEYED	DATE
NOTE BOOK	PLOTTED	BY
NO.	REPLATE	
	AREAS CHECKED	

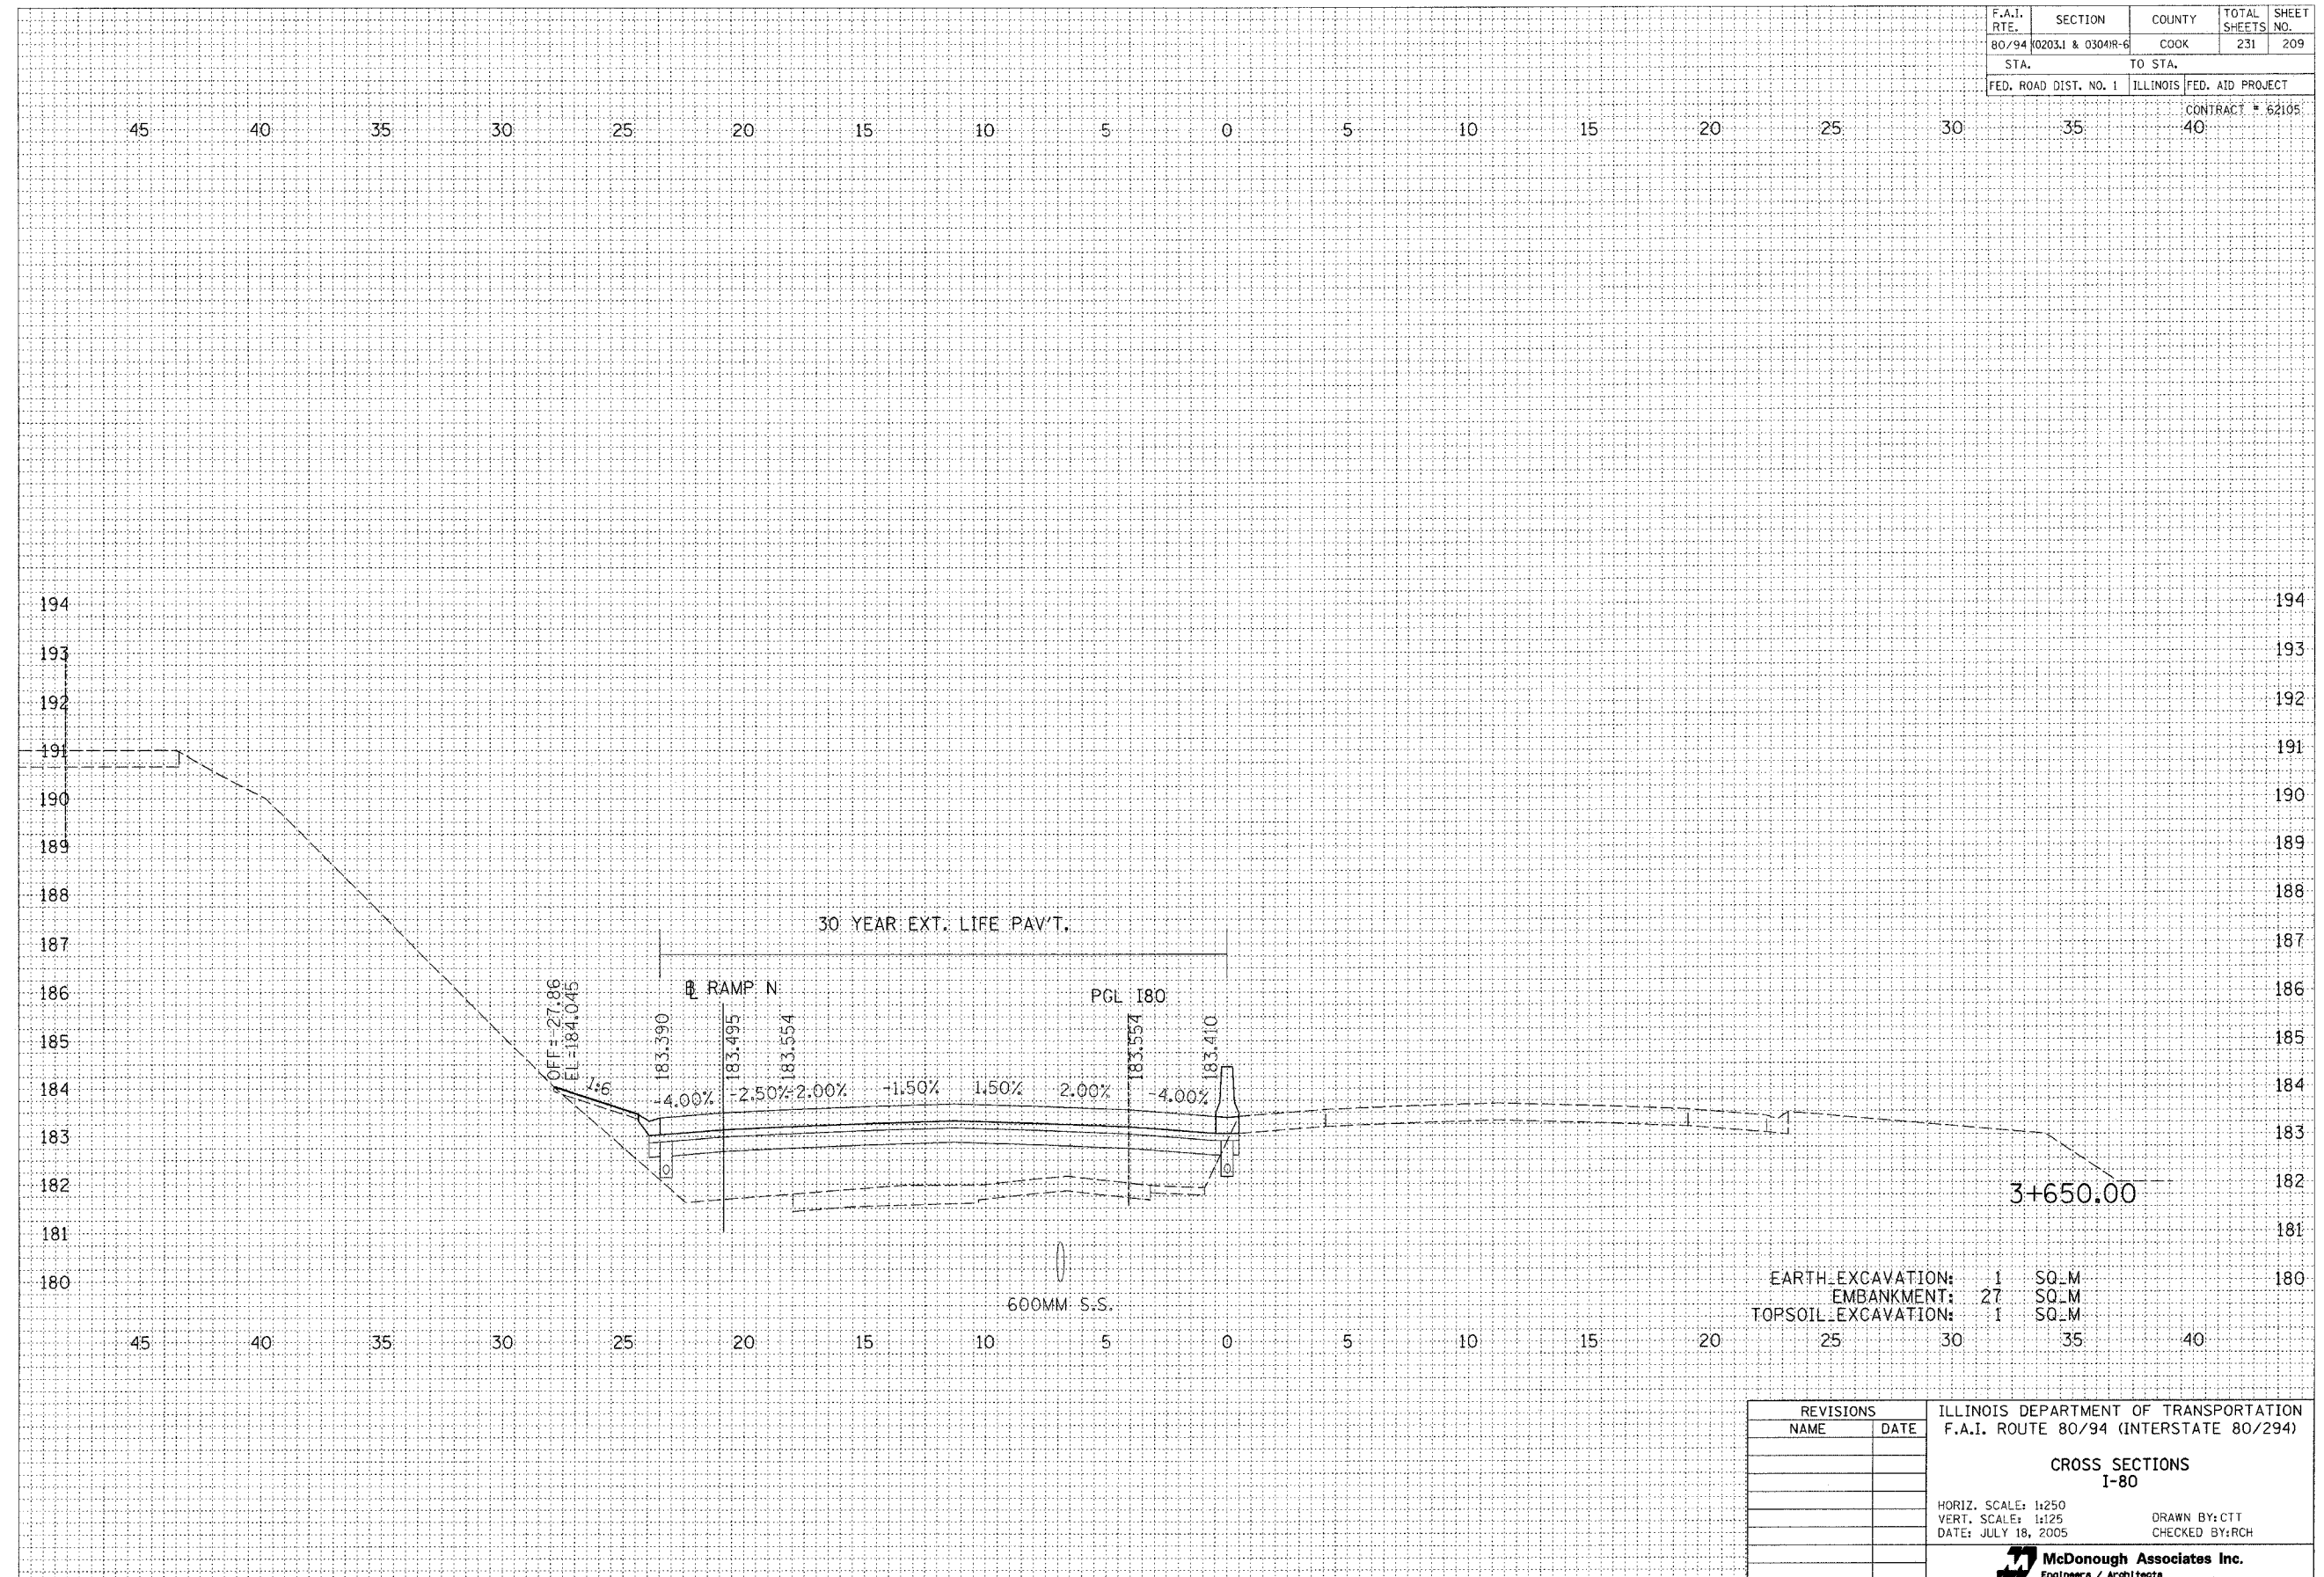

EARTH EXCAVATION:	1	SO. M
EMBANKMENT:	27	SO. M
TOPSOIL EXCAVATION:	1	SO. M

REVISIONS		ILLINOIS DEPARTMENT OF TRANSPORTATION F.A.I. ROUTE 80/94 (INTERSTATE 80/294)
NAME	DATE	
		CROSS SECTIONS I-80 HORIZ. SCALE: 1:250 VERT. SCALE: 1:125 DATE: JULY 18, 2005 DRAWN BY: CTT CHECKED BY: RCH McDonough Associates Inc. Engineers / Architects