


F.A.I. RTE.	SECTION	COUNTY	TOTAL SHEETS	SHEET NO.
80/94	0203.1 & 0304R-6	COOK	231	218
STA.		TO STA.		
FED. ROAD DIST. NO. 1		ILLINOIS	FED. AID PROJECT	
				CONTRACT # 62105
				40

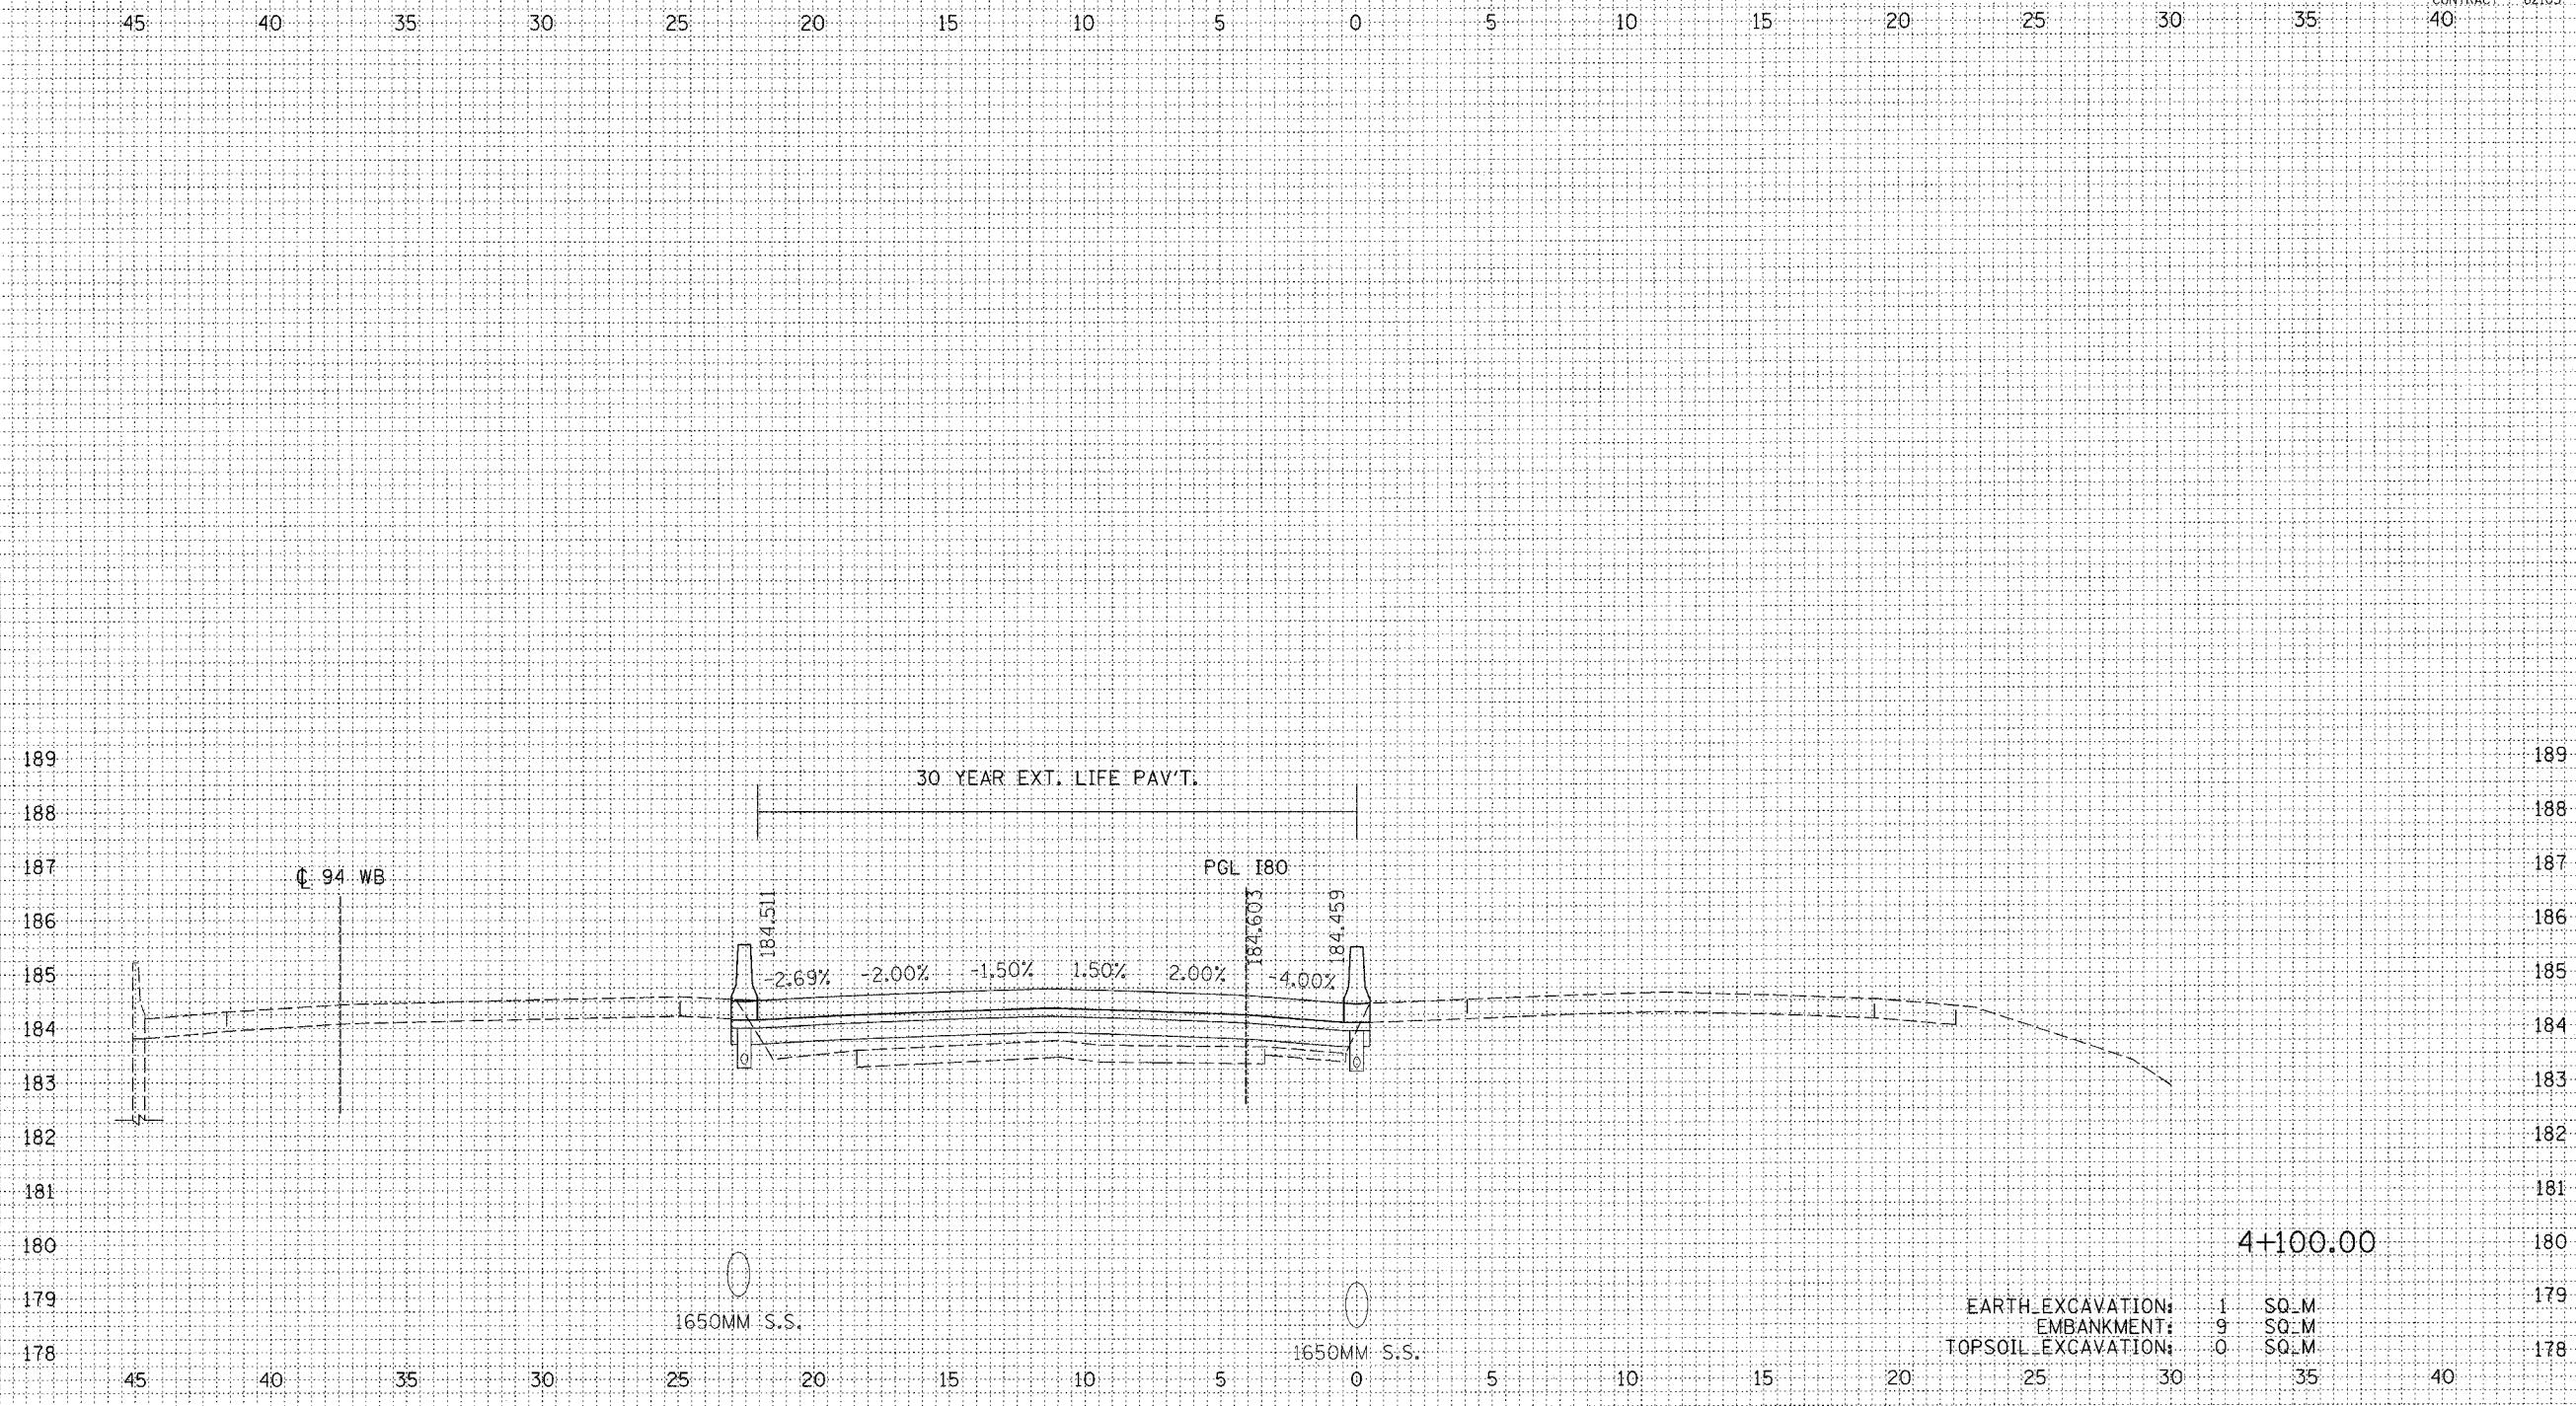

EARTH EXCAVATION:	1	SO. M
EMBANKMENT:	9	SO. M
TOPSOIL EXCAVATION:	0	SO. M

FINAL SURVEY	DATE
BY	
SURVEYED	
NOTE BOOK	
TEMPLATE	
AREAS	
CHECKED	
NO.	

ORIGINAL SURVEY	DATE
BY	
SURVEYED	
NOTE BOOK	
TEMPLATE	
AREAS	
CHECKED	
NO.	

REVISIONS		ILLINOIS DEPARTMENT OF TRANSPORTATION F.A.I. ROUTE 80/94 (INTERSTATE 80/294)
NAME	DATE	
		CROSS SECTIONS I-80
		HORIZ. SCALE: 1:250 VERT. SCALE: 1:125 DATE: JULY 18, 2005
		DRAWN BY: CTT CHECKED BY: RCH
		McDonough Associates Inc. Engineers / Architects