


F.A.I. RTE.	SECTION	COUNTY	TOTAL SHEETS	SHEET NO.
80/94	0203.1 & 0304R-6	COOK	231	222
STA.		TO STA.		
FED. ROAD DIST. NO. 1		ILLINOIS FED. AID PROJECT		

CONTRACT # 62195
40

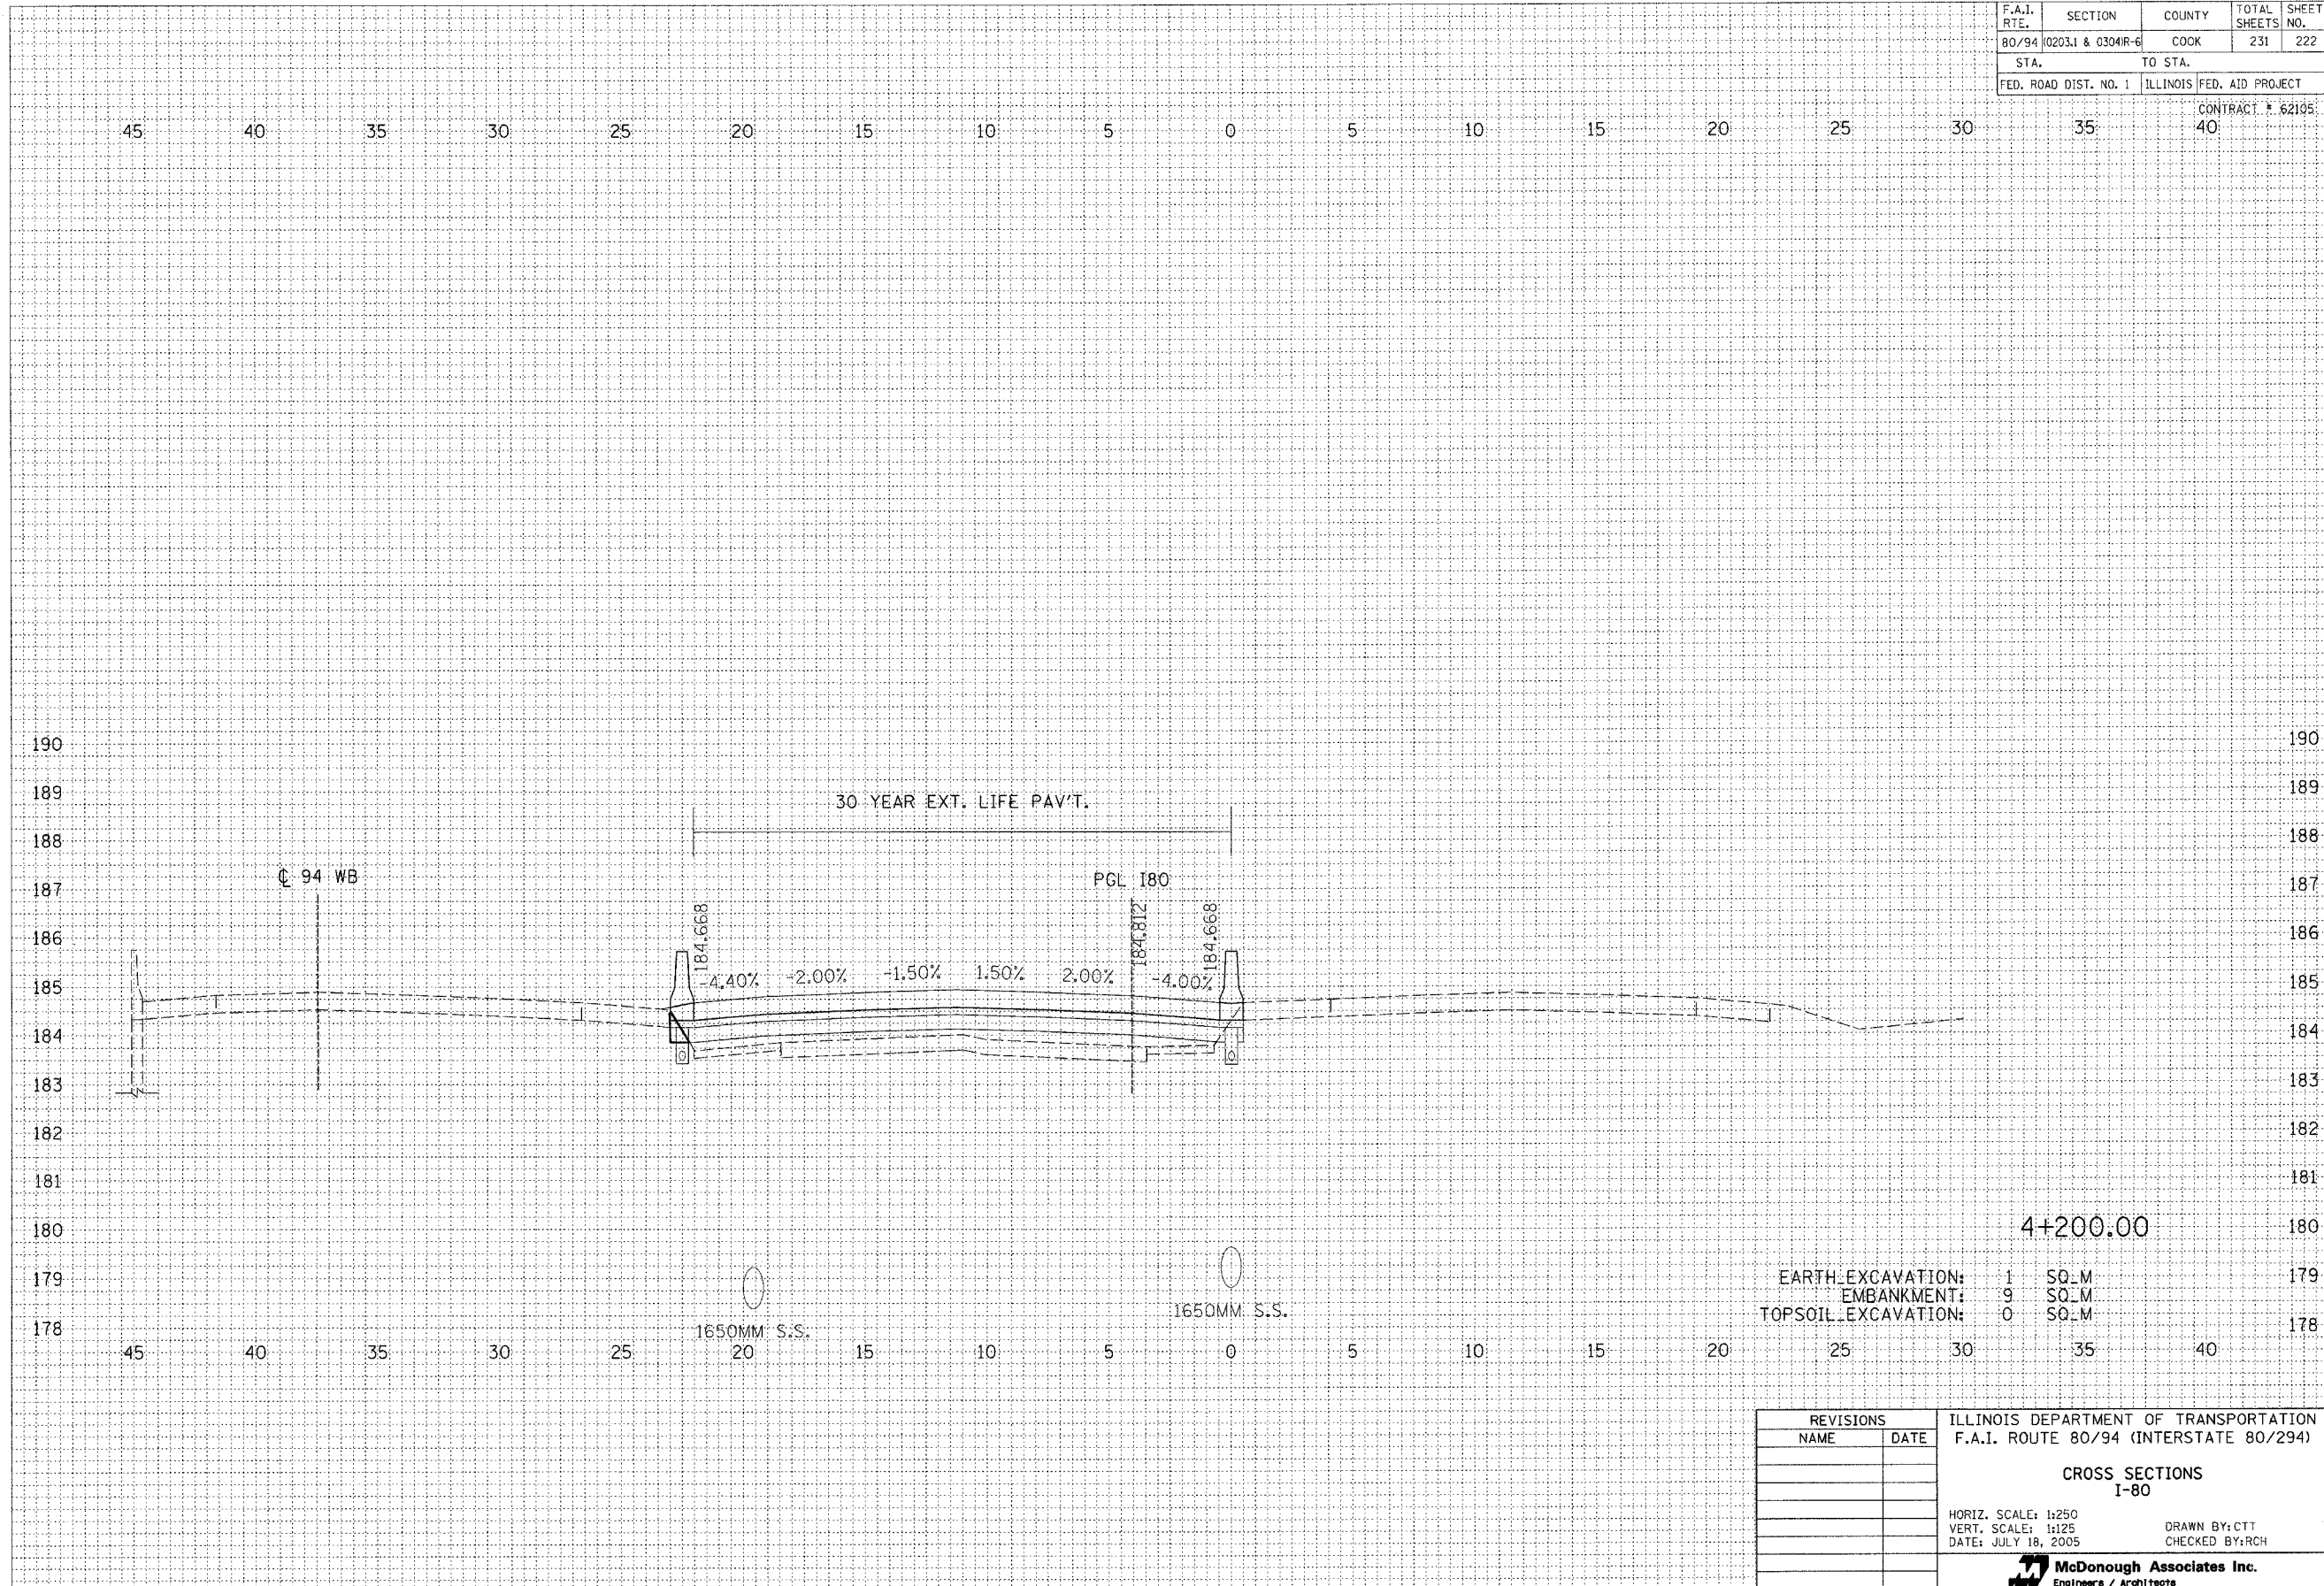

		4+200.00	
EARTH EXCAVATION:	1	SQ. M	179
EMBANKMENT:	9	SQ. M	
TOPSOIL EXCAVATION:	0	SQ. M	178

REVISIONS		ILLINOIS DEPARTMENT OF TRANSPORTATION F.A.I. ROUTE 80/94 (INTERSTATE 80/294)	
NAME	DATE		
		CROSS SECTIONS I-80	
		HORIZ. SCALE: 1:250 VERT. SCALE: 1:125 DATE: JULY 18, 2005	
		DRAWN BY: CTT CHECKED BY: RCH	
		 McDonough Associates Inc. <small>Engineers / Architects</small>	

FINAL SURVEY	BY	DATE
REVISIONS		
NOTE BOOK		
AREAS CHECKED		
NO.		

ORIGINAL SURVEY	BY	DATE
REVISIONS		
NOTE BOOK		
AREAS CHECKED		
NO.		