



F.A.I. RTE.	SECTION	COUNTY	TOTAL SHEETS	SHEET NO.
80/94		COOK	631	35
STA.	TO STA.			
FED. ROAD DIST. NO.	ILLINOIS	FED. AID PROJECT		
• (2425 & 2626) R-2			CONTRACT NO. 62111	

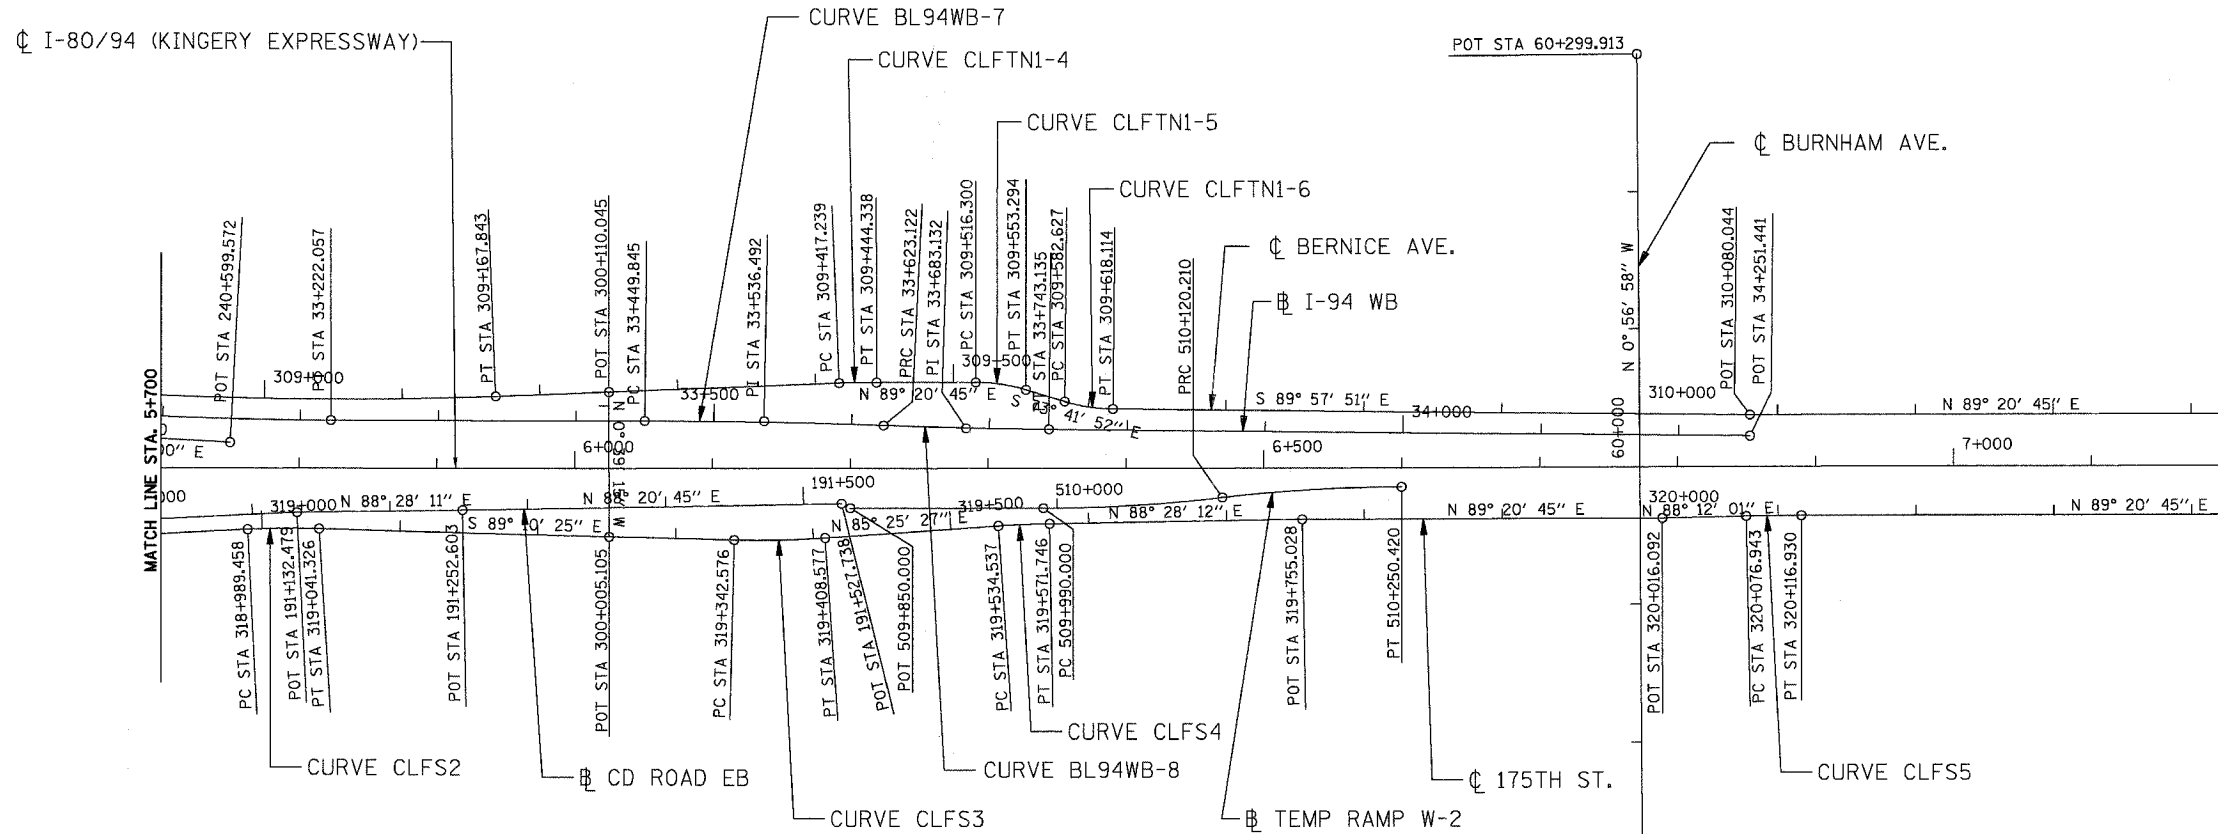

I-94WB		BERNICE AVENUE			
CURVE BL94WB-7	CURVE BL94WB-8	CURVE CLFTN1-4	CURVE CLFTN1-5	CURVE CLFTN1-6	
PI STA = 33+536.492 N = 545541.106 E = 365573.513 Δ = 1° 59' 08" (RT) R = 5,000.000 m T = 86.648 m L = 173.278 m E = 0.751 m	PI STA = 33+683.132 N = 545537.494 E = 365720.126 Δ = 1° 22' 31" (LT) R = 4,999.982 m T = 60.009 m L = 120.013 m E = 0.360 m	PI STA = 309+430.790 N = 545570.108 E = 365641.193 Δ = 2° 13' 05" (RT) R = 700.000 m T = 13.551 m L = 27.100 m E = 0.131 m	PI STA = 309+534.933 N = 545571.298 E = 365745.332 Δ = 16° 57' 23" (RT) R = 125.000 m T = 18.633 m L = 36.993 m E = 1.381 m	PI STA = 309+600.491 N = 545552.819 E = 365808.516 Δ = 16° 15' 59" (LT) R = 125.000 m T = 17.864 m L = 35.488 m E = 1.270 m	
175TH STREET			TEMP RAMP W-2		
CURVE CLFS2	CURVE CLFS3	CURVE CLFS4	CURVE CLFS5	CURVE BLMW21-1	CURVE BLMW21-2
PI STA = 319+015.404 N = 545459.531 E = 365225.537 Δ = 4° 14' 43" (RT) R = 700.000 m T = 25.946 m L = 51.867 m E = 0.481 m	PI STA = 319+375.601 N = 545454.335 E = 365585.720 Δ = 5° 24' 08" (LT) R = 700.000 m T = 33.025 m L = 66.001 m E = 0.779 m	PI STA = 319+553.146 N = 545468.503 E = 365762.748 Δ = 3° 02' 44" (RT) R = 700.000 m T = 18.609 m L = 37.210 m E = 0.247 m	PI STA = 320+096.937 N = 545479.414 E = 366306.419 Δ = 1° 08' 44" (RT) R = 2,000.000 m T = 19.994 m L = 39.987 m E = 0.100 m	PI STA = 510+055.179 N = 545480.976 E = 365841.845 Δ = 6° 39' 40" (LT) R = 1,120.000 m T = 65.179 m L = 130.210 m E = 1.895 m	PI STA = 510+185.389 N = 545497.575 E = 365971.141 Δ = 6° 39' 40" (RT) R = 1,120.000 m T = 65.178 m L = 130.210 m E = 1.895 m

\VP86002ADON... \VP86002ADON... \VP86002ADON... \VP86002ADON... \VP86002ADON...  
 8/16/2005 10:08:59 12 13 14 15 16 17 18 19 20 21 22 23 24 25 26 27 28 29 30 31 32 33 34 35 36 37 38 39 40 41 42 43 44 45 46 47 48 49 50 51 52 53 54 55 56 57 58 59 60 61 62 63

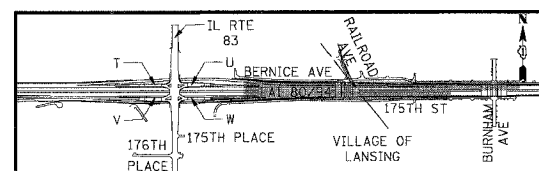

REVISIONS	
NAME	DATE

ILLINOIS DEPARTMENT OF TRANSPORTATION  
 F.A.I. ROUTE 80/94 (KINGERY EXPRESSWAY)  
 EB & WB INSIDE LANES (MAINLINE) CONSTRUCTION  
 COOK COUNTY

**HORIZONTAL ALIGNMENT,  
 TIES & BENCHMARKS**

SCALE: 1:2500  
 DATE: 8/22/05

DRAWN BY: JFS  
 CHECKED BY: MCD

**TENG**  
 TENG & ASSOCIATES, INC.  
 ENGINEERS/ARCHITECTS/PLANNERS  
 CHICAGO, ILLINOIS