


F.A.I. RTE.	SECTION	COUNTY	TOTAL SHEETS	SHEET NO.
80/94	*	COOK	631	65
STA.		TO STA.		
FED. ROAD DIST. NO.		ILLINOIS	FED. AID PROJECT	
• (2425 & 2626) R-2		CONTRACT NO. 62111		

PRELIMINARY SURVEY	BY	DATE
SURVEY PLOTTED		
NOTE BOOK TEMPLATE		
AREAS CHECKED		
NO.		

ORIGINAL SURVEY	BY	DATE
SURVEY PLOTTED		
NOTE BOOK TEMPLATE		
AREAS CHECKED		
NO.		

..\FR3002A.DGN, ..\FR3002A.DGN, ..\FR3002A.DGN, ..\FR3002A.DGN, ..\FR3002A.DGN, ..\FR3002A.DGN, ..\FR3002A.DGN, ..\FR3002A.DGN, ..\FR3002A.DGN, ..\FR3002A.DGN  
 8-18-2005-10:08:33 T:\DOCUMENT\931750\CHIL\ADON\PT16072A.DGN  
 12,3,4,5,6,7,8,9,10,11,12,13,14,15,16,17,18,19,20,21,22,23,24,25,26,27,28,29,30,31,32,33,34,35,36,37,38,39,40,41,42,43,44,45,46,47,48,49,50,51,52,53,54,55,56,57,58,59,60,61,62,63  
 BAIZFKKJ

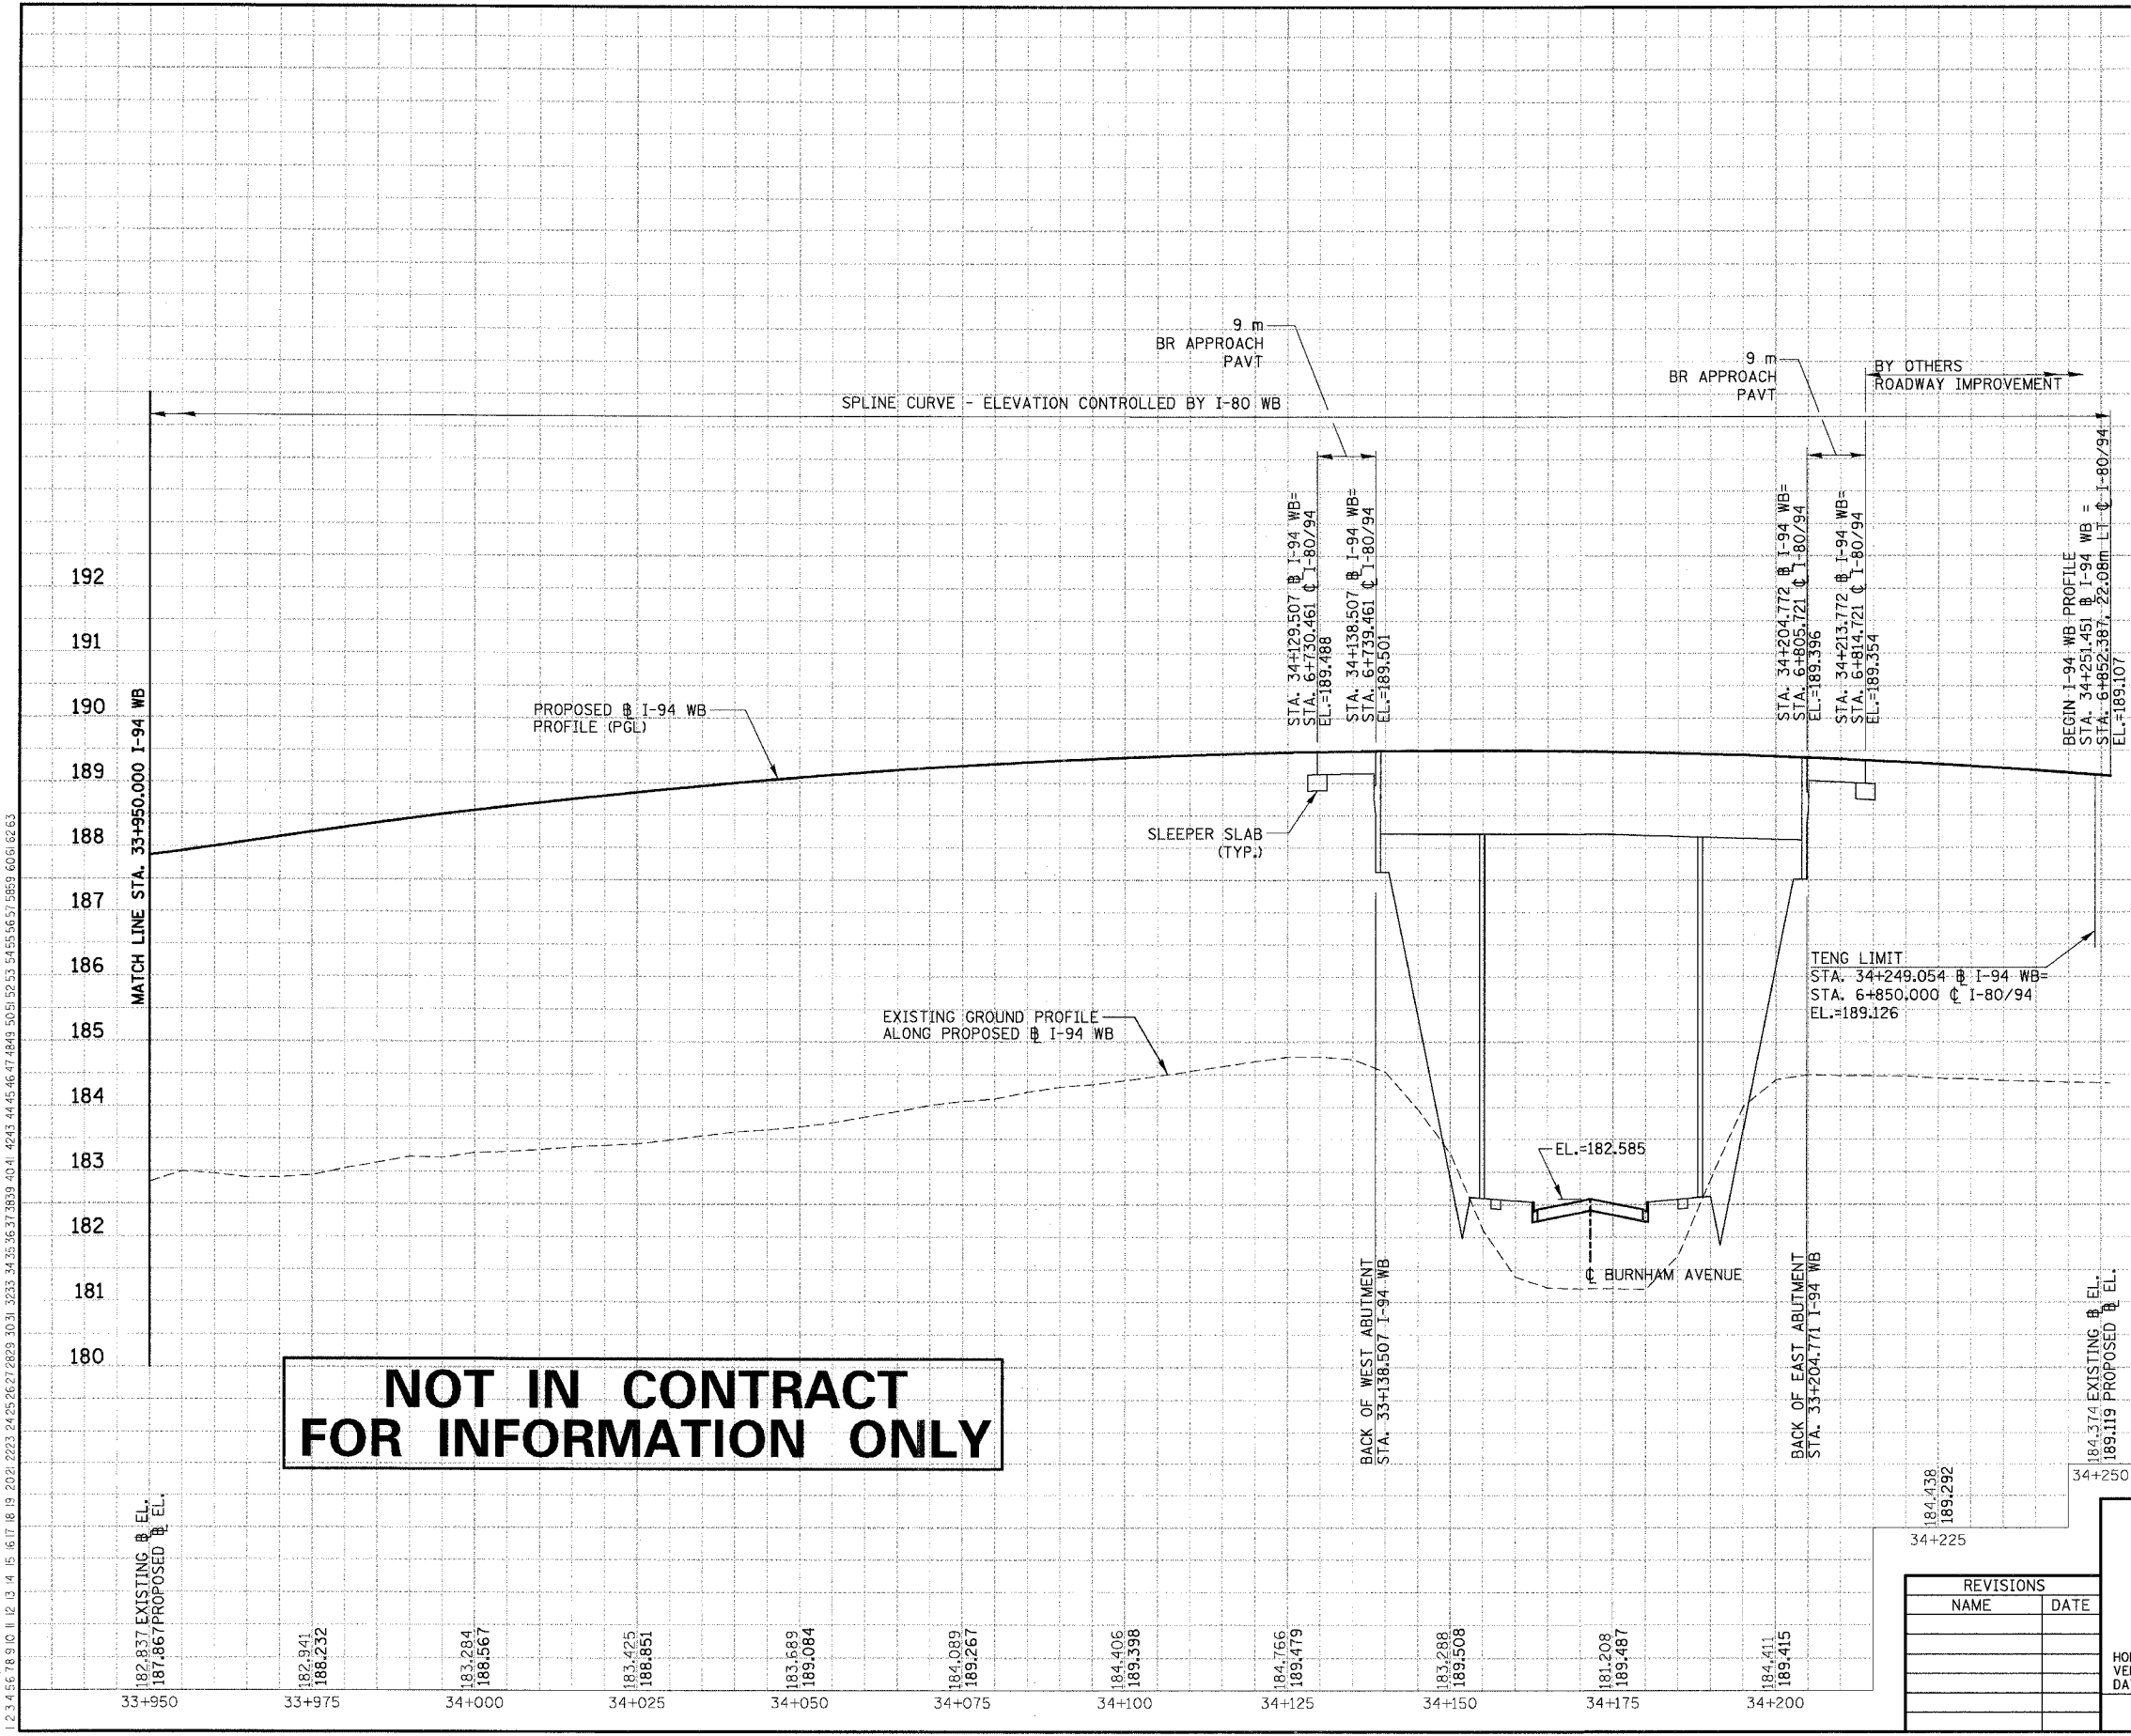

**NOT IN CONTRACT FOR INFORMATION ONLY**

184.438	34+225
189.292	
184.374	34+250
189.119	

REVISIONS	
NAME	DATE

ILLINOIS DEPARTMENT OF TRANSPORTATION  
 F.A.I. ROUTE 80/94 (KINGERY EXPRESSWAY)  
 EB & WB INSIDE LANES (MAINLINE) CONSTRUCTION  
 COOK COUNTY  
**ROADWAY PROFILE**  
**FAI 94 WB**  
**STA. 33+950 TO STA. 34+251.451**  
 HORIZ SCALE: 1:500  
 VERT SCALE: 1:50  
 DATE: 8/22/05  
 DRAWN BY: JFS  
 CHECKED BY: GUF  
**TENG** TENG & ASSOCIATES, INC.  
 ENGINEERS/ARCHITECTS/PLANNERS  
 CHICAGO, ILLINOIS