


F.A.I. 80/94 (KINGERY EXPRESSWAY) SOIL BORING PROFILE ILLINOIS DEPARTMENT OF TRANSPORTATION, COOK COUNTY	F.A.I. RTE. 80/94	SECTION	COUNTY COOK	TOTAL SHEETS 631	SHEET NO. 123
DATE: 7/18/2005 DRAWN BY: JCS CHECKED BY: LL	STA. 6+200	TO STA. 6+550	FED. ROAD DIST. NO. ILLINOIS	FED. AID PROJECT (2425 & 2626) R-2	CONTRACT NO. 62111
BASED ON DRAWINGS PREPARED BY TENG AND ASSOCIATES, INC. 258-08-04					

THIS SHEET IS INTENDED TO PROVIDE SOIL BORING INFORMATION ONLY.
SEE ROADWAY PLANS AND PROFILES FOR ROADWAY GEOMETRY AND DETAILS.

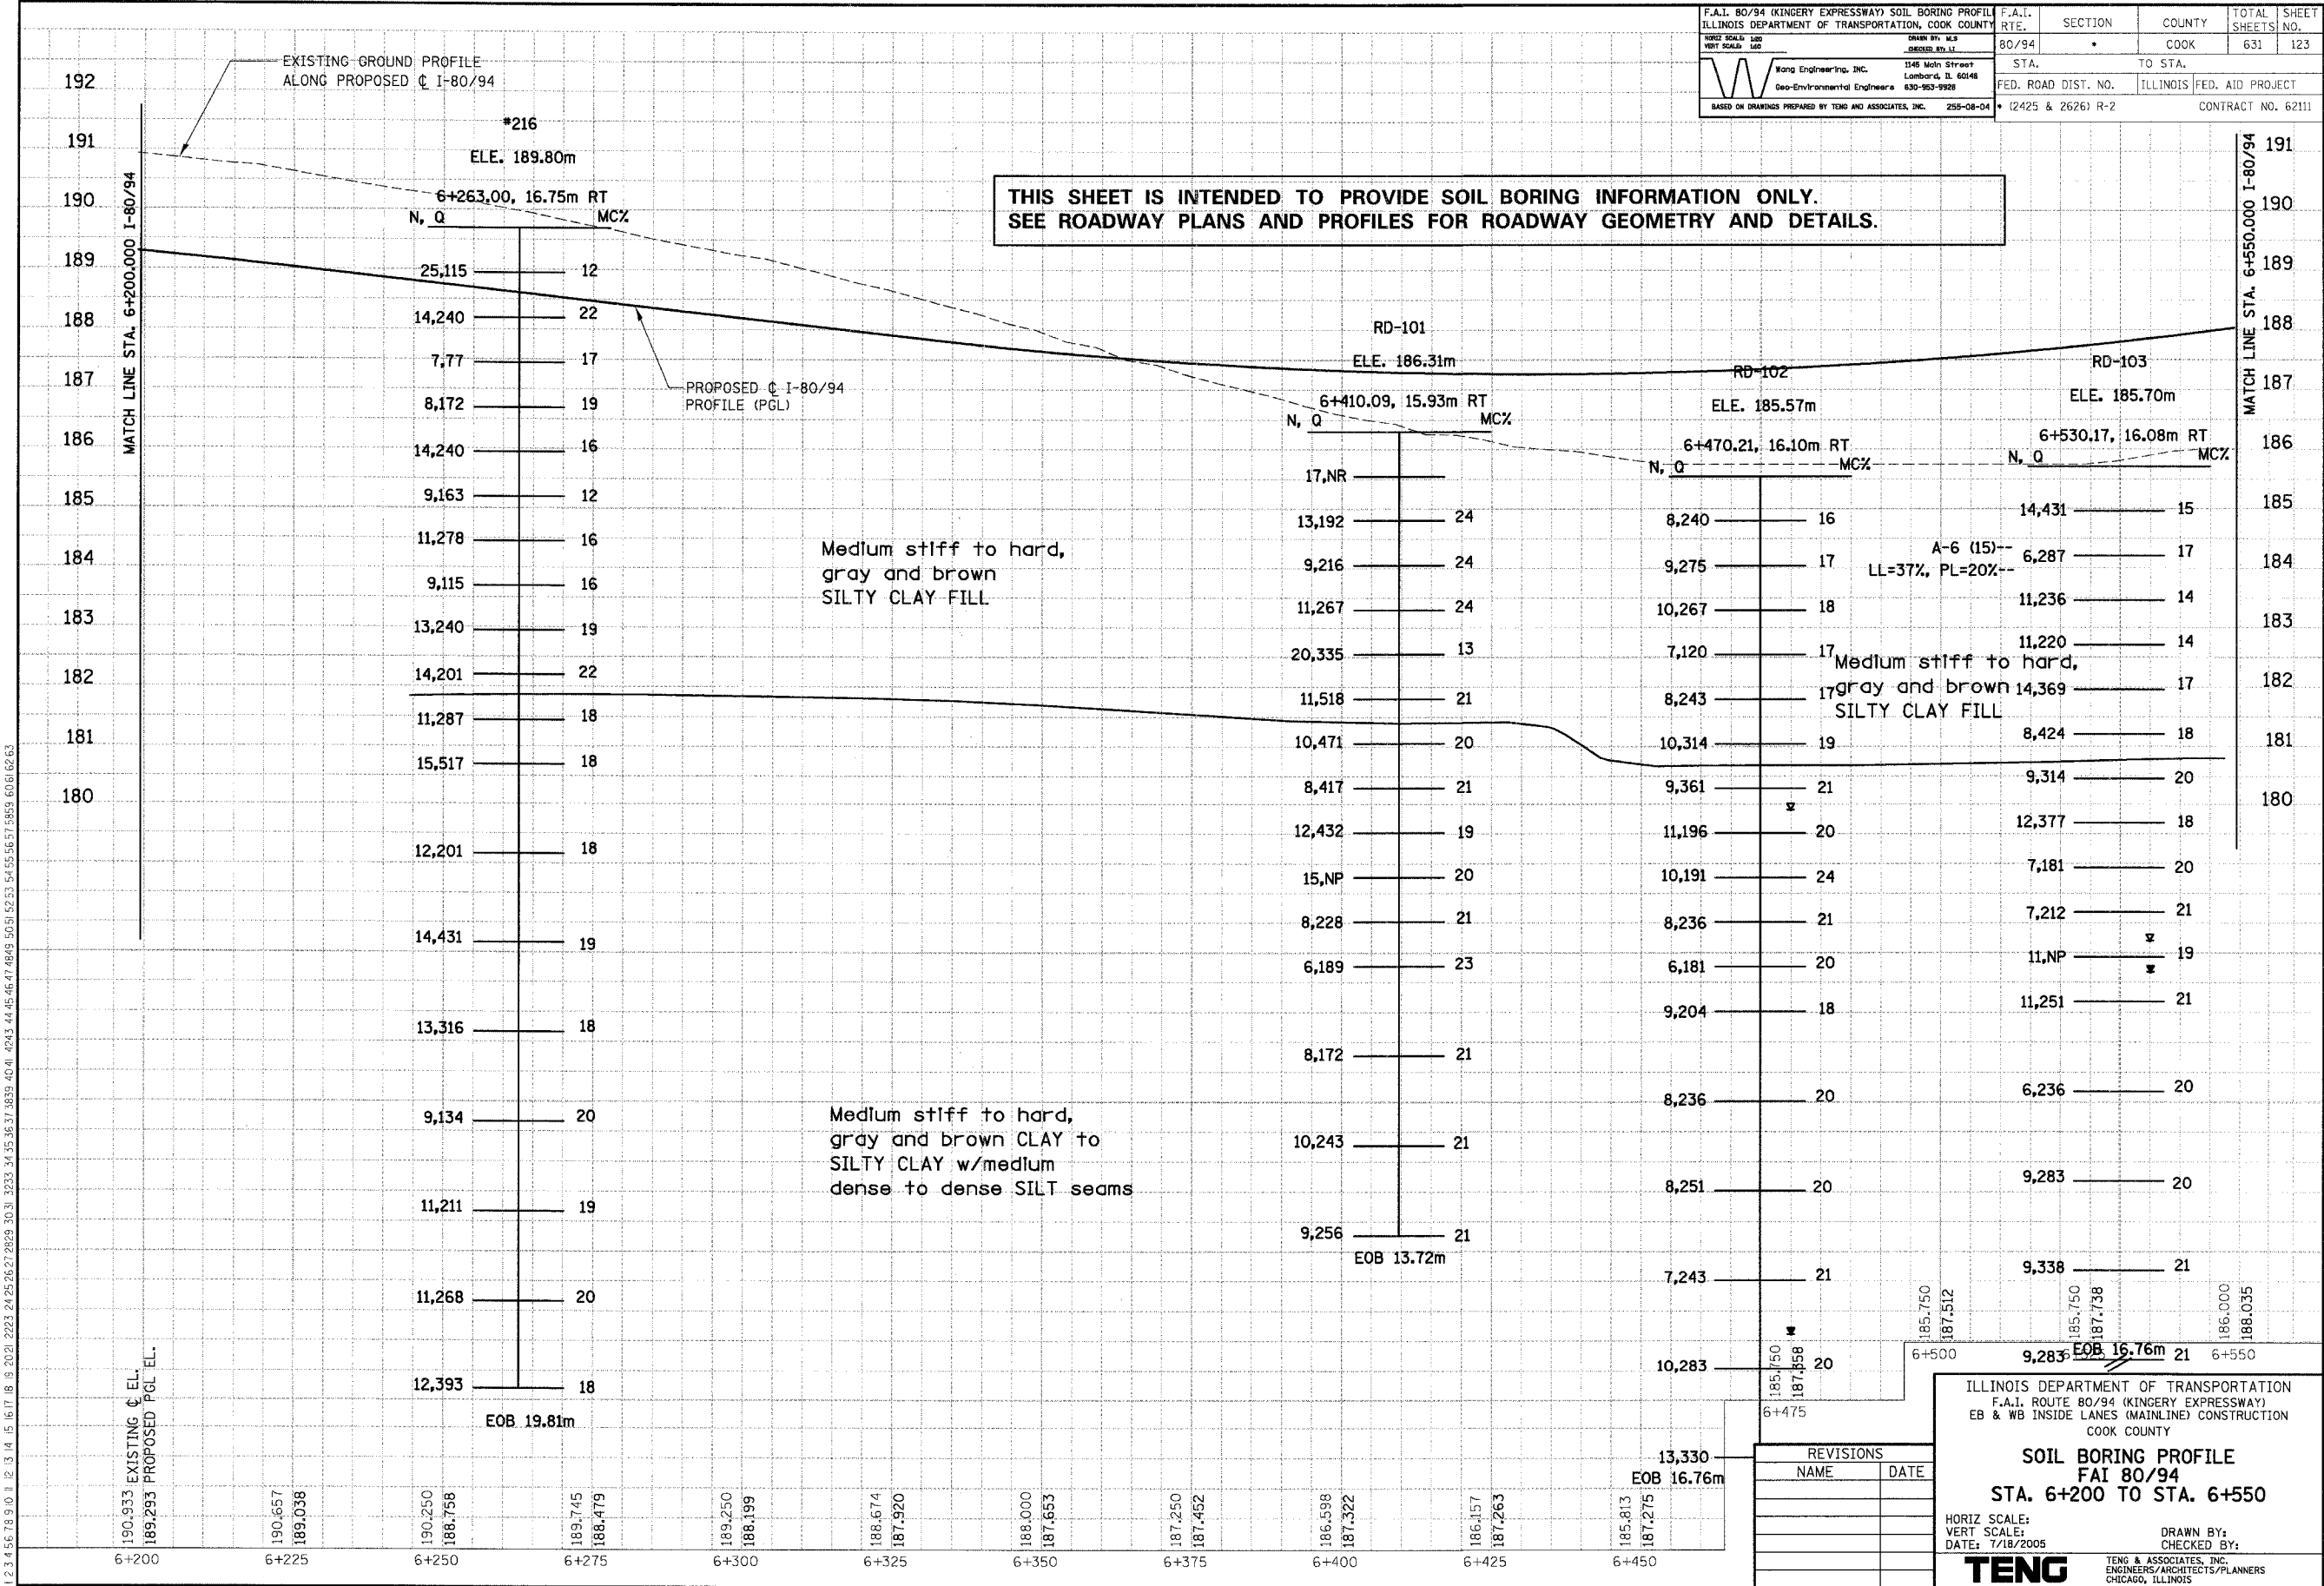

PRELIMINARY REVIEWED	BY	DATE
SURVEY PLOTTED		
NOTE BOOK TEMPLATE		
AREAS CHECKED		
NO.		

ORIGINAL SURVEYED	BY	DATE
SURVEY PLOTTED		
NOTE BOOK TEMPLATE		
AREAS CHECKED		
NO.		

190.6550.EB.PRR.DGN, V:\8990002A.DGN
7-12-2005, 10:18:27 F:\DOCUMENT\831501\CIVIL\DN\B07025G.DGN
1 2 3 4 5 6 7 8 9 0 1 2 13 14 15 

REVISIONS	
NAME	DATE

ILLINOIS DEPARTMENT OF TRANSPORTATION
F.A.I. ROUTE 80/94 (KINGERY EXPRESSWAY)
EB & WB INSIDE LANES (MAINLINE) CONSTRUCTION
COOK COUNTY

SOIL BORING PROFILE
FAI 80/94
STA. 6+200 TO STA. 6+550

HORIZ SCALE:
VERT SCALE:
DATE: 7/18/2005

DRAWN BY:
CHECKED BY:

TENG TENG & ASSOCIATES, INC.
ENGINEERS/ARCHITECTS/PLANNERS
CHICAGO, ILLINOIS