


F.A.I. RTE.	SECTION	COUNTY	TOTAL SHEETS	SHEET NO.
80/94	*	COOK	631	154
STA.	TO STA.			
FED. ROAD DIST. NO.	ILLINOIS	FED. AID PROJECT		
* (2425 & 2626) R-2		CONTRACT NO. 62111		

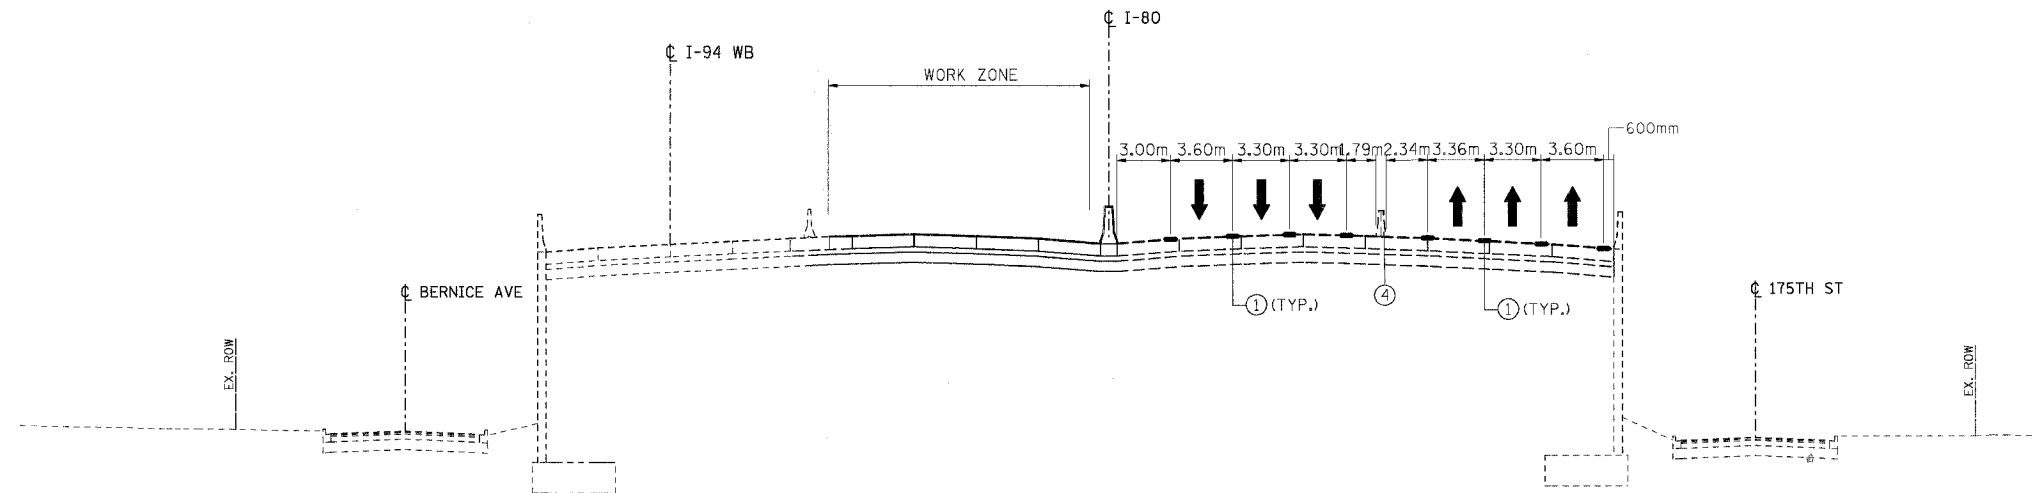

TYPICAL SECTION E-E
STA 6+583.350

LEGEND

- (1) EXISTING PAVEMENT MARKING
- (2) EXISTING GROUND LINE
- (3) EXISTING CONCRETE BARRIER
- (4) EXISTING TEMPORARY CONCRETE BARRIER
- (5) DRUM OR TYPE II BARRICADES WITH STEADY BURN LIGHTS
- (6) TEMPORARY PAVEMENT MARKINGS (SEE PLANS FOR DETAILS AND PAY ITEM)
- (7) TEMPORARY PAVEMENT (INTERSTATE)
- (8) TEMPORARY CONCRETE BARRIER (SEE PLANS FOR PAY ITEM)
- (9) PROPOSED SUBGRADE

↑ TRAFFIC FLOW ARROW

* EXISTING FROM A PREVIOUS STAGE OR CONTRACT
VAR. - INDICATES THAT THIS DIMENSION VARIES IN THE VICINITY OF THE INDICATED TYPICAL SECTION

\AB89009A.DGN \TRT002A.DGN
 R:\8-2005\10\2005\1\2\13 14 15 16 17 18 19 20\21 22\23 24\25 26\27 28\29 30 31 32\33 34\35 36\37 38\39 40 41 42\43 44\45 46 47 48\49 50\51 52\53 54\55 56 57 58\59 60\61 62\63
 2 3 4 

REVISIONS	
NAME	DATE

ILLINOIS DEPARTMENT OF TRANSPORTATION
 F.A.I. ROUTE 80/94 (KINGERY EXPRESSWAY)
 EB & WB INSIDE LANES (MAINLINE) CONSTRUCTION
 COOK COUNTY

**MAINTENANCE OF TRAFFIC
 FAI 80/94 - TYPICAL SECTIONS
 PHASE III, STAGE IV**

SCALE: NONE
 DATE: 8/22/05

DRAWN BY: OP
 CHECKED BY: JP

TENG
 TENG & ASSOCIATES, INC.
 ENGINEERS/ARCHITECTS/PLANNERS
 CHICAGO, ILLINOIS