



F.A.I. RTE.	SECTION	COUNTY	TOTAL SHEETS	SHEET NO.
80/94		COOK	631	280
STA.	TO STA.		FED. AID PROJECT	
			CONTRACT NO. 62111	

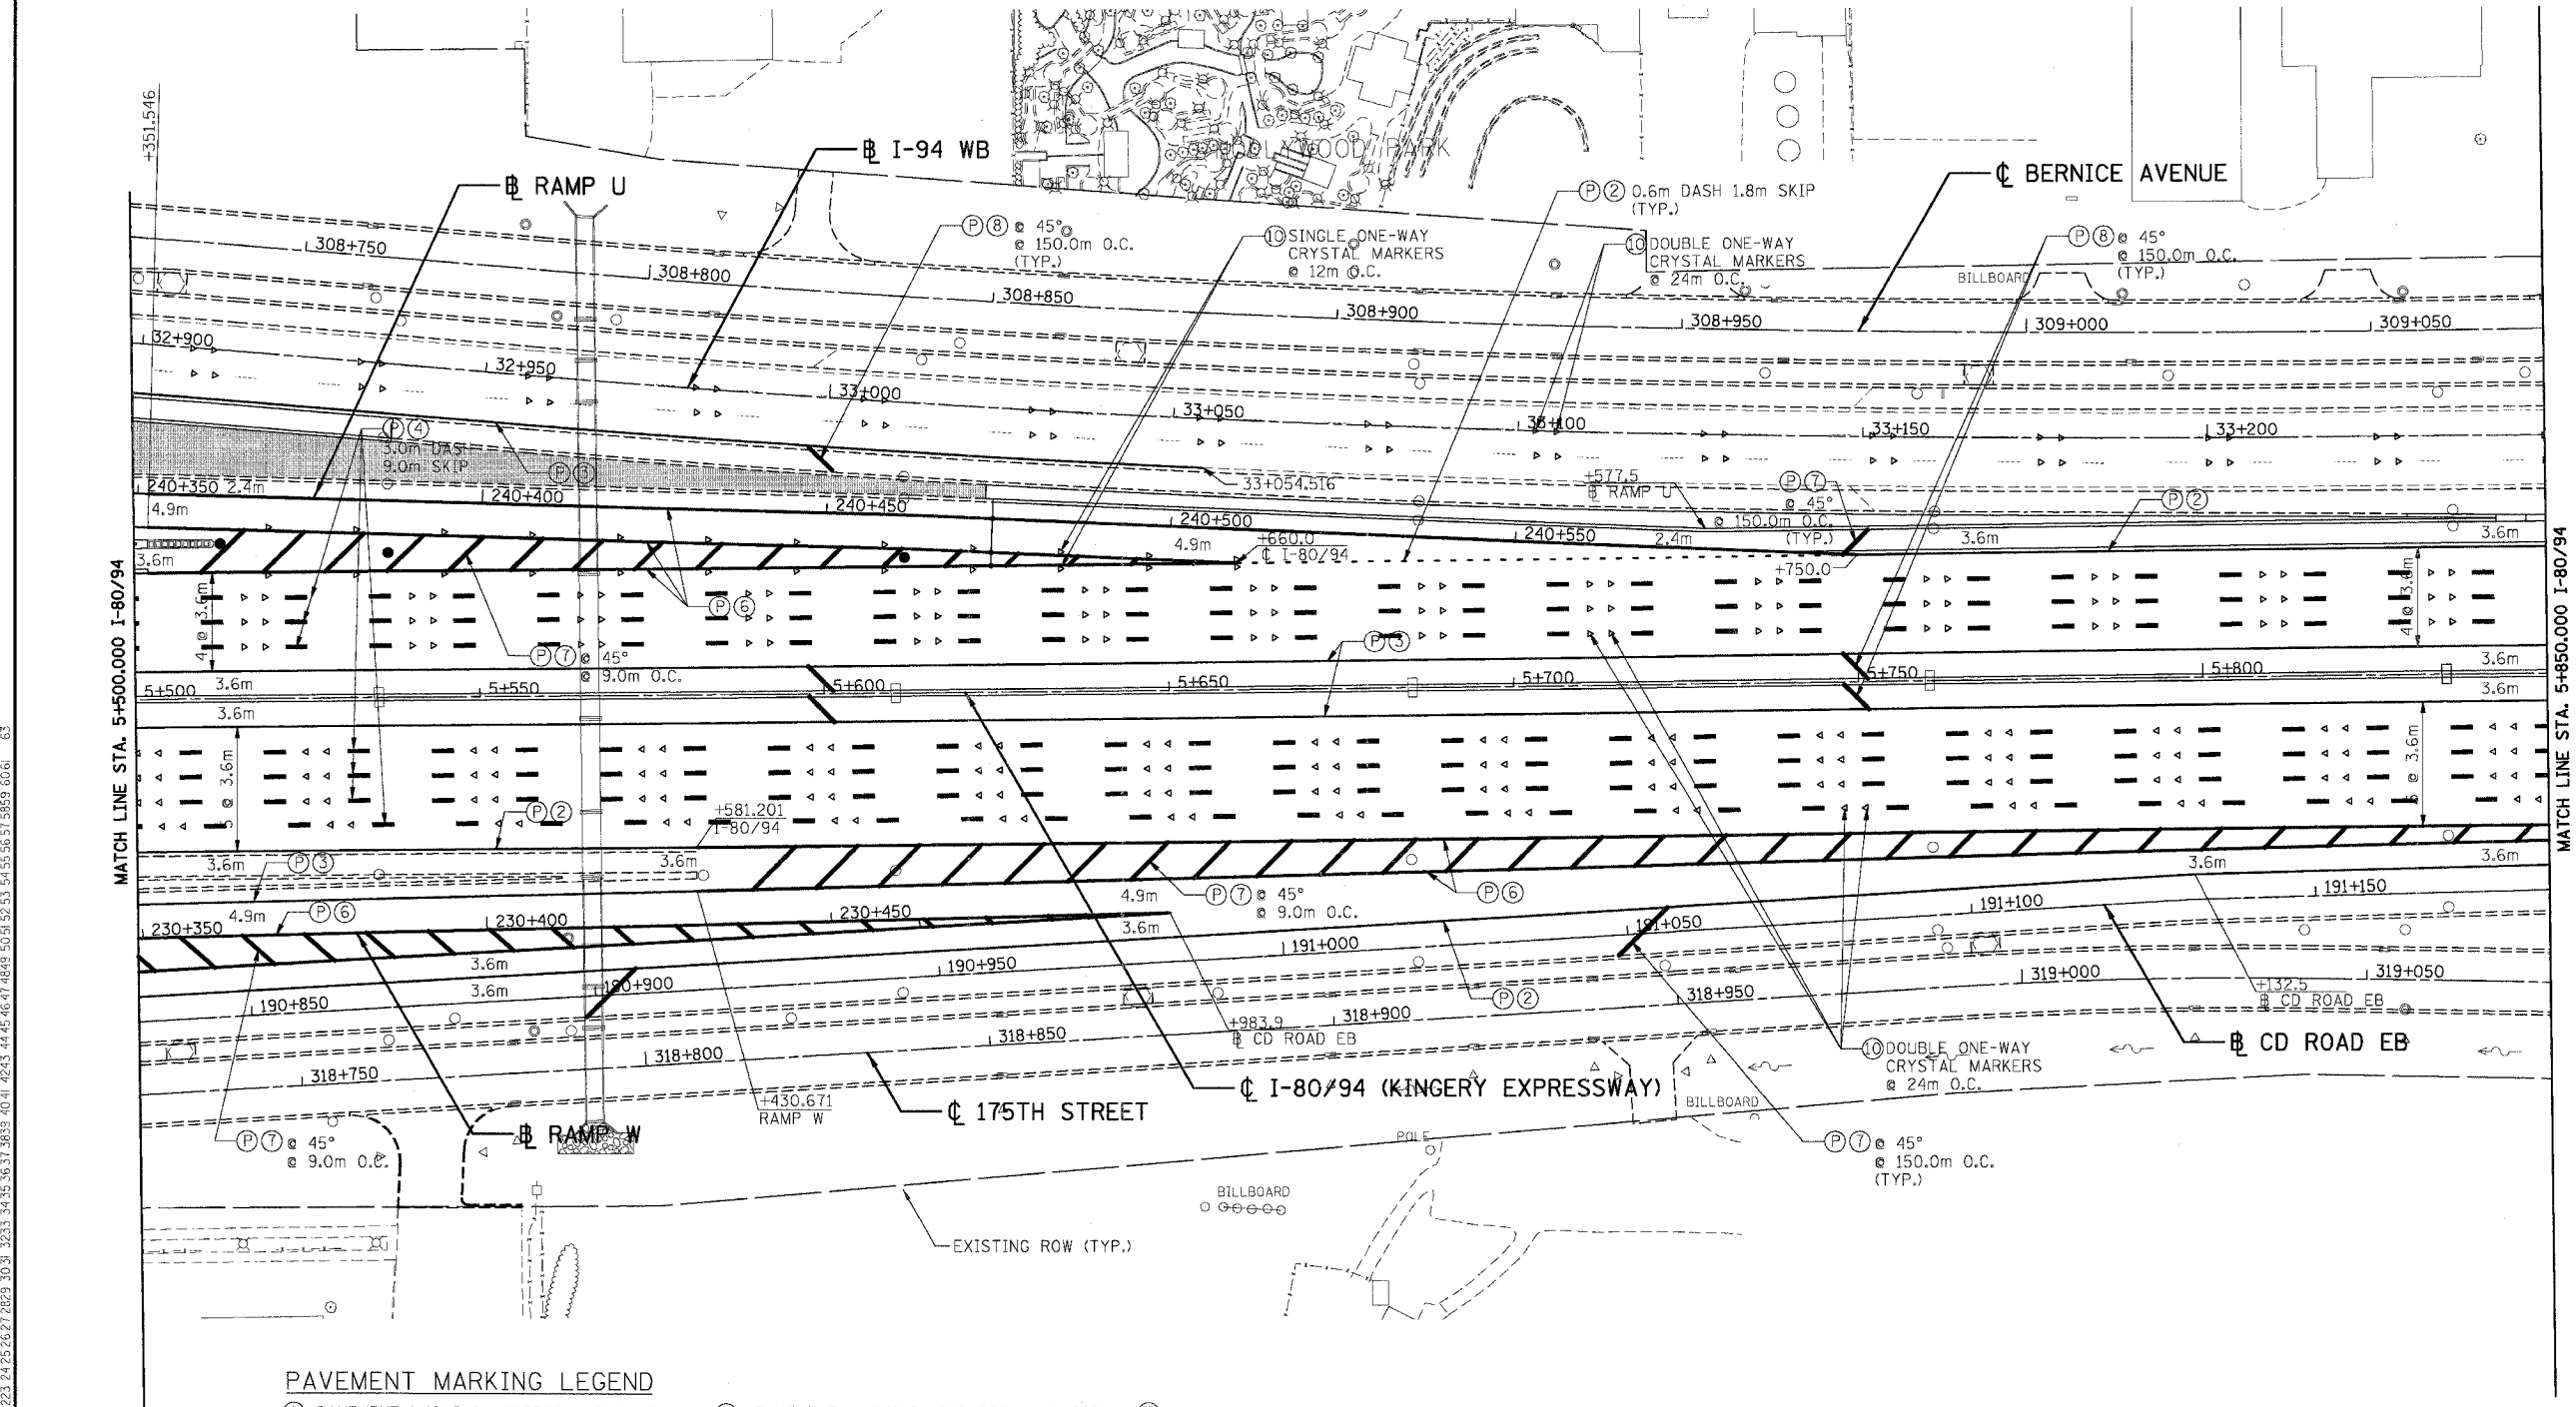

\N:\PROJECTS\8094\DRAWING\8094\8094.PAV.MARKING\8094.PAV.MARKING.DWG  
 12.3.15.16 18.9.10 12.13.14.15.16.17.18.19.20.21.22.23.24.25.26.27.28.29.30.31.32.33.34.35.36.37.38.39.40.41.42.43.44.45.46.47.48.49.50.51.52.53.54.55.56.57.58.59.60.61.62.63

**PAVEMENT MARKING LEGEND**

- |   |  |                            |
|---|--|----------------------------|
| ① PAVEMENT MARKING LETTERS AND SYMBOLS  | ⑥ PAVEMENT MARKING LINE 200mm (WHITE)  | ⓔ EPOXY COATED             |
| ② PAVEMENT MARKING LINE 100mm (WHITE)   | ⑦ PAVEMENT MARKING LINE 300mm (WHITE)  | ⓓ THERMOPLASTIC            |
| ③ PAVEMENT MARKING LINE 100mm (YELLOW)  | ⑧ PAVEMENT MARKING LINE 300mm (YELLOW) | Ⓟ POLYUREA                 |
| ④ PAVEMENT MARKING LINE 125mm (WHITE)   | ⑨ PAVEMENT MARKING LINE 600mm (WHITE)  | Ⓜ TAPE, TYPE III           |
| ⑤ PAVEMENT MARKING LINE 150mm (WHITE)   | ⑩ RAISED REFLECTIVE PAVEMENT MARKER    | — PROPOSED PAVT. MARKING   |
| SEE "PAVEMENT ELEVATION AND JOINTING" SHEETS FOR LOCATIONS OF SHLD RUMBLE STRIPS. |  |                            |
|   | — EXISTING PAVT. MARKING               | ▷ PROPOSED CRYSTAL MARKERS |
|   |  | ▷ EXISTING CRYSTAL MARKERS |

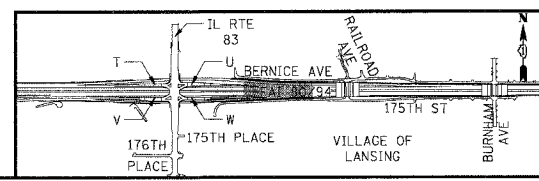

REVISIONS	
NAME	DATE

ILLINOIS DEPARTMENT OF TRANSPORTATION  
 F.A.I. ROUTE 80/94 (KINGERY EXPRESSWAY)  
 EB & WB INSIDE LANES (MAINLINE) CONSTRUCTION  
 COOK COUNTY

**PAVEMENT MARKING**  
**FAI 80/94**  
**STA. 5+500 TO STA. 5+850**

SCALE: 1/8"=1'-0"  
 DATE: 8/22/05

DRAWN BY: JFS  
 CHECKED BY: GJF

**TENG**  
 TENG & ASSOCIATES, INC.  
 ENGINEERS/ARCHITECTS/PLANNERS  
 CHICAGO, ILLINOIS