



F.A.I. RTE.	SECTION	COUNTY	TOTAL SHEETS	SHEET NO.
80/94	*	COOK	631	401
STA.	TO STA.			
FED. ROAD DIST. NO.	ILLINOIS	FED. AID PROJECT		
* (2425 & 2626) R-2		CONTRACT NO. 62110		

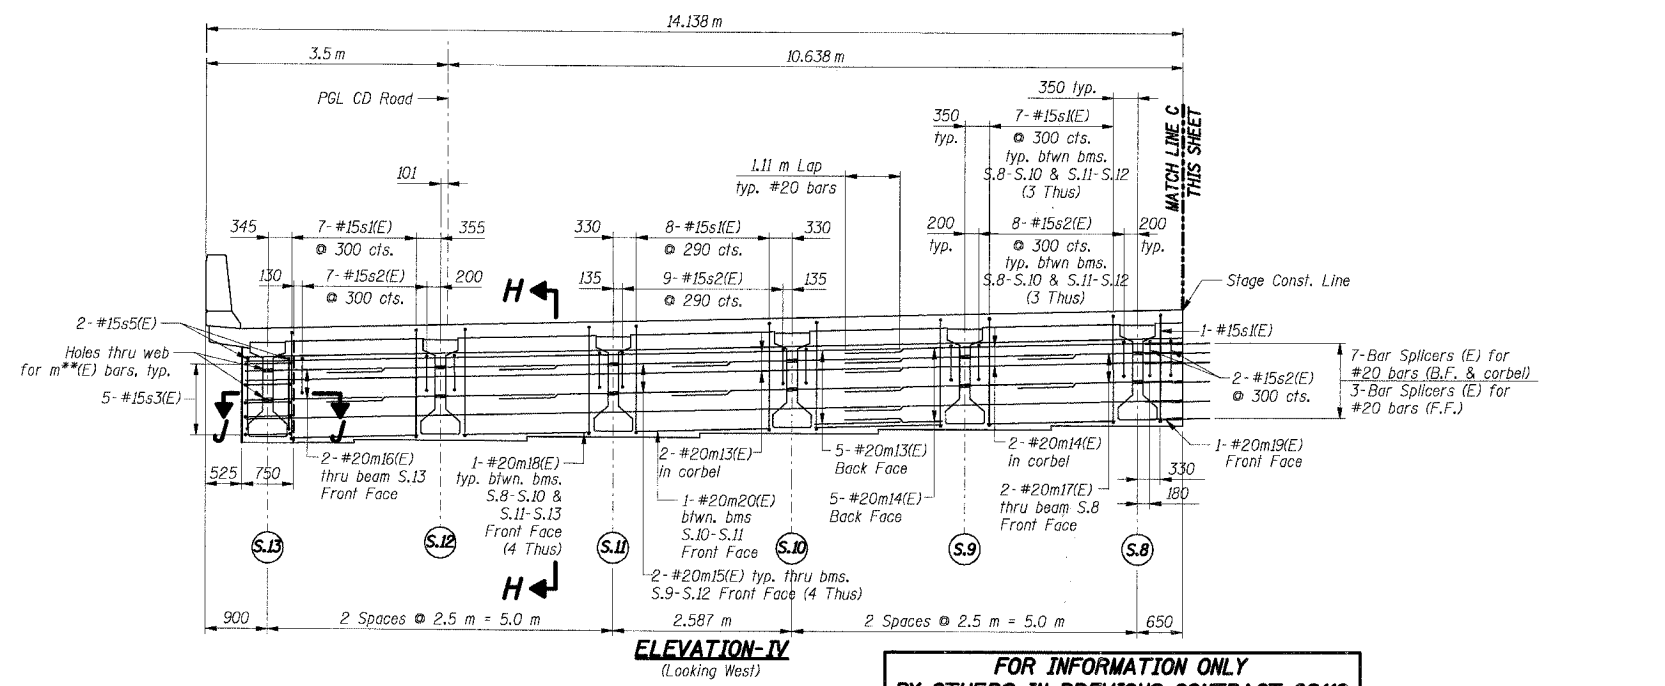

FOR INFORMATION ONLY
BY OTHERS IN PREVIOUS CONTRACT 62110

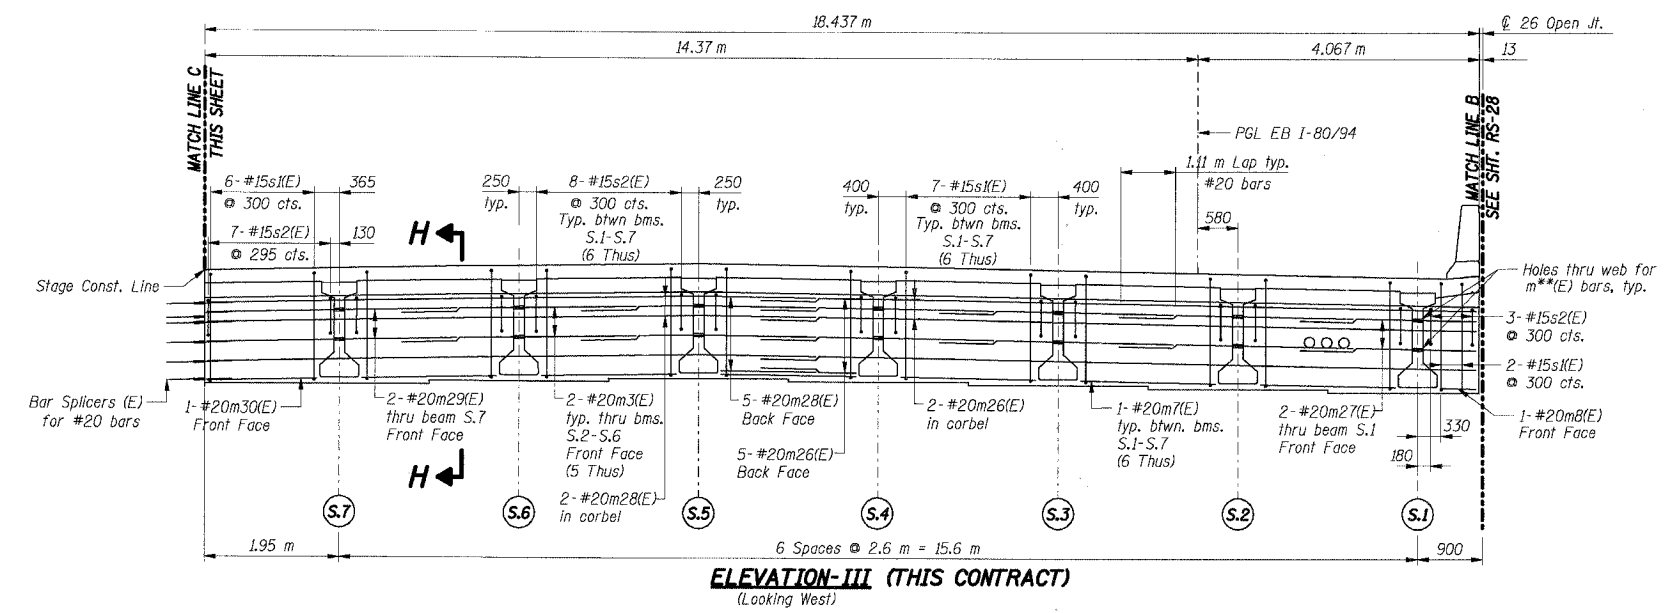

- Notes:**
1. All dimensions are in millimeters (mm) except as noted.
 2. Reinforcement bars designated (E) shall be epoxy coated.
 3. Bars indicated thus 74x10-#15 etc. indicates 74 lines of bars with 10 lengths per line.
 4. See Sht. RS-28 for Sections H-H and J-J.
 5. For Reinforcement Bar List & Bill of Material, see Sht. RS-34.
 6. F.F. Denotes Front Face
B.F. Denotes Back Face.
 7. All edges shall have a 20 mm chamfer unless noted otherwise.
 8. Work this sheet with Sht. RS-24 thru RS-28 & RS-30 thru RS-34.
 9. For Bar Splicer details, see Sht. RS-66.



SHT. RS-29 OF 70

REVISIONS	
NAME	DATE

ILLINOIS DEPARTMENT OF TRANSPORTATION
F.A.I. ROUTE 80/94 (KINGERY EXPRESSWAY)
EB & WB INSIDE LANES (MAINLINE) CONSTRUCTION
I-80/94 OVER RAILROAD AVENUE
STRUCTURE NO. 016-2792 STA. 6+025.000
SECTION 1977-121-R
COOK COUNTY

**WEST INTEGRAL BACKWALL
ELEVATIONS & SECTIONS - III & IV**

DATE: 7/18/2005

DRAWN BY: LAR
CHECKED BY: MJK

TENG
TENG & ASSOCIATES, INC.
ENGINEERS/ARCHITECTS/PLANNERS
CHICAGO, ILLINOIS

..\AB99R02A.DGN, ..\AB99R02A.DGN, ..\AB99R02A.DGN, ..\AB99R02A.DGN
 7-12-2005, 10:25:43
 F:\DOCUMENT\981750\STRUCT\ADON\AB99R02A.DGN
 17, 3, 4, 5, 6, 7, 8, 9, 10, 11, 12, 13, 14, 15, 16, 17, 18, 19, 20, 21, 22, 23, 24, 25, 26, 27, 28, 29, 30, 31, 32, 33, 34, 35, 36, 37, 38, 39, 40, 41, 42, 43, 44, 45, 46, 47, 48, 49, 50, 51, 52, 53, 54, 55, 56, 57, 58, 59, 60, 61, 62, 63