


FINAL SURVEY	DATE
SURVEYED BY	BY
PLOTTED	DATE
TEMPLATE	
NOTE BOOK	
AREAS CHECKED	
NO.	

ORIGINAL SURVEY	DATE
SURVEYED BY	BY
PLOTTED	DATE
TEMPLATE	
NOTE BOOK	
AREAS CHECKED	
NO.	

\PR17002A.DGN, \HR17002A.DGN, \VR1002A.DGN, \PR0602A.DGN, \XW06R02A.DGN, \XW06R02A.DGN, \XW06R02A.DGN, \XW06R02A.DGN, \XW06R02A.DGN, \XW06R02A.DGN
 8-18-2005, 10:29:23 T:\DOCUMENTS\81750\CVL\100\XST\1002A.DGN, \PR0602A.DGN, \XW06R02A.DGN, \XW06R02A.DGN, \XW06R02A.DGN, \XW06R02A.DGN, \XW06R02A.DGN, \XW06R02A.DGN
 1,2,3,4,5,6,7,8,9,10,11,12,13,14,15,16,17,18,19,20,21,22,23,24,25,26,27,28,29,30,31,32,33,34,35,36,37,38,39,40,41,42,43,44,45,46,47,48,49,50,51,52,53,54,55,56,57,58,59,60,61,62,63

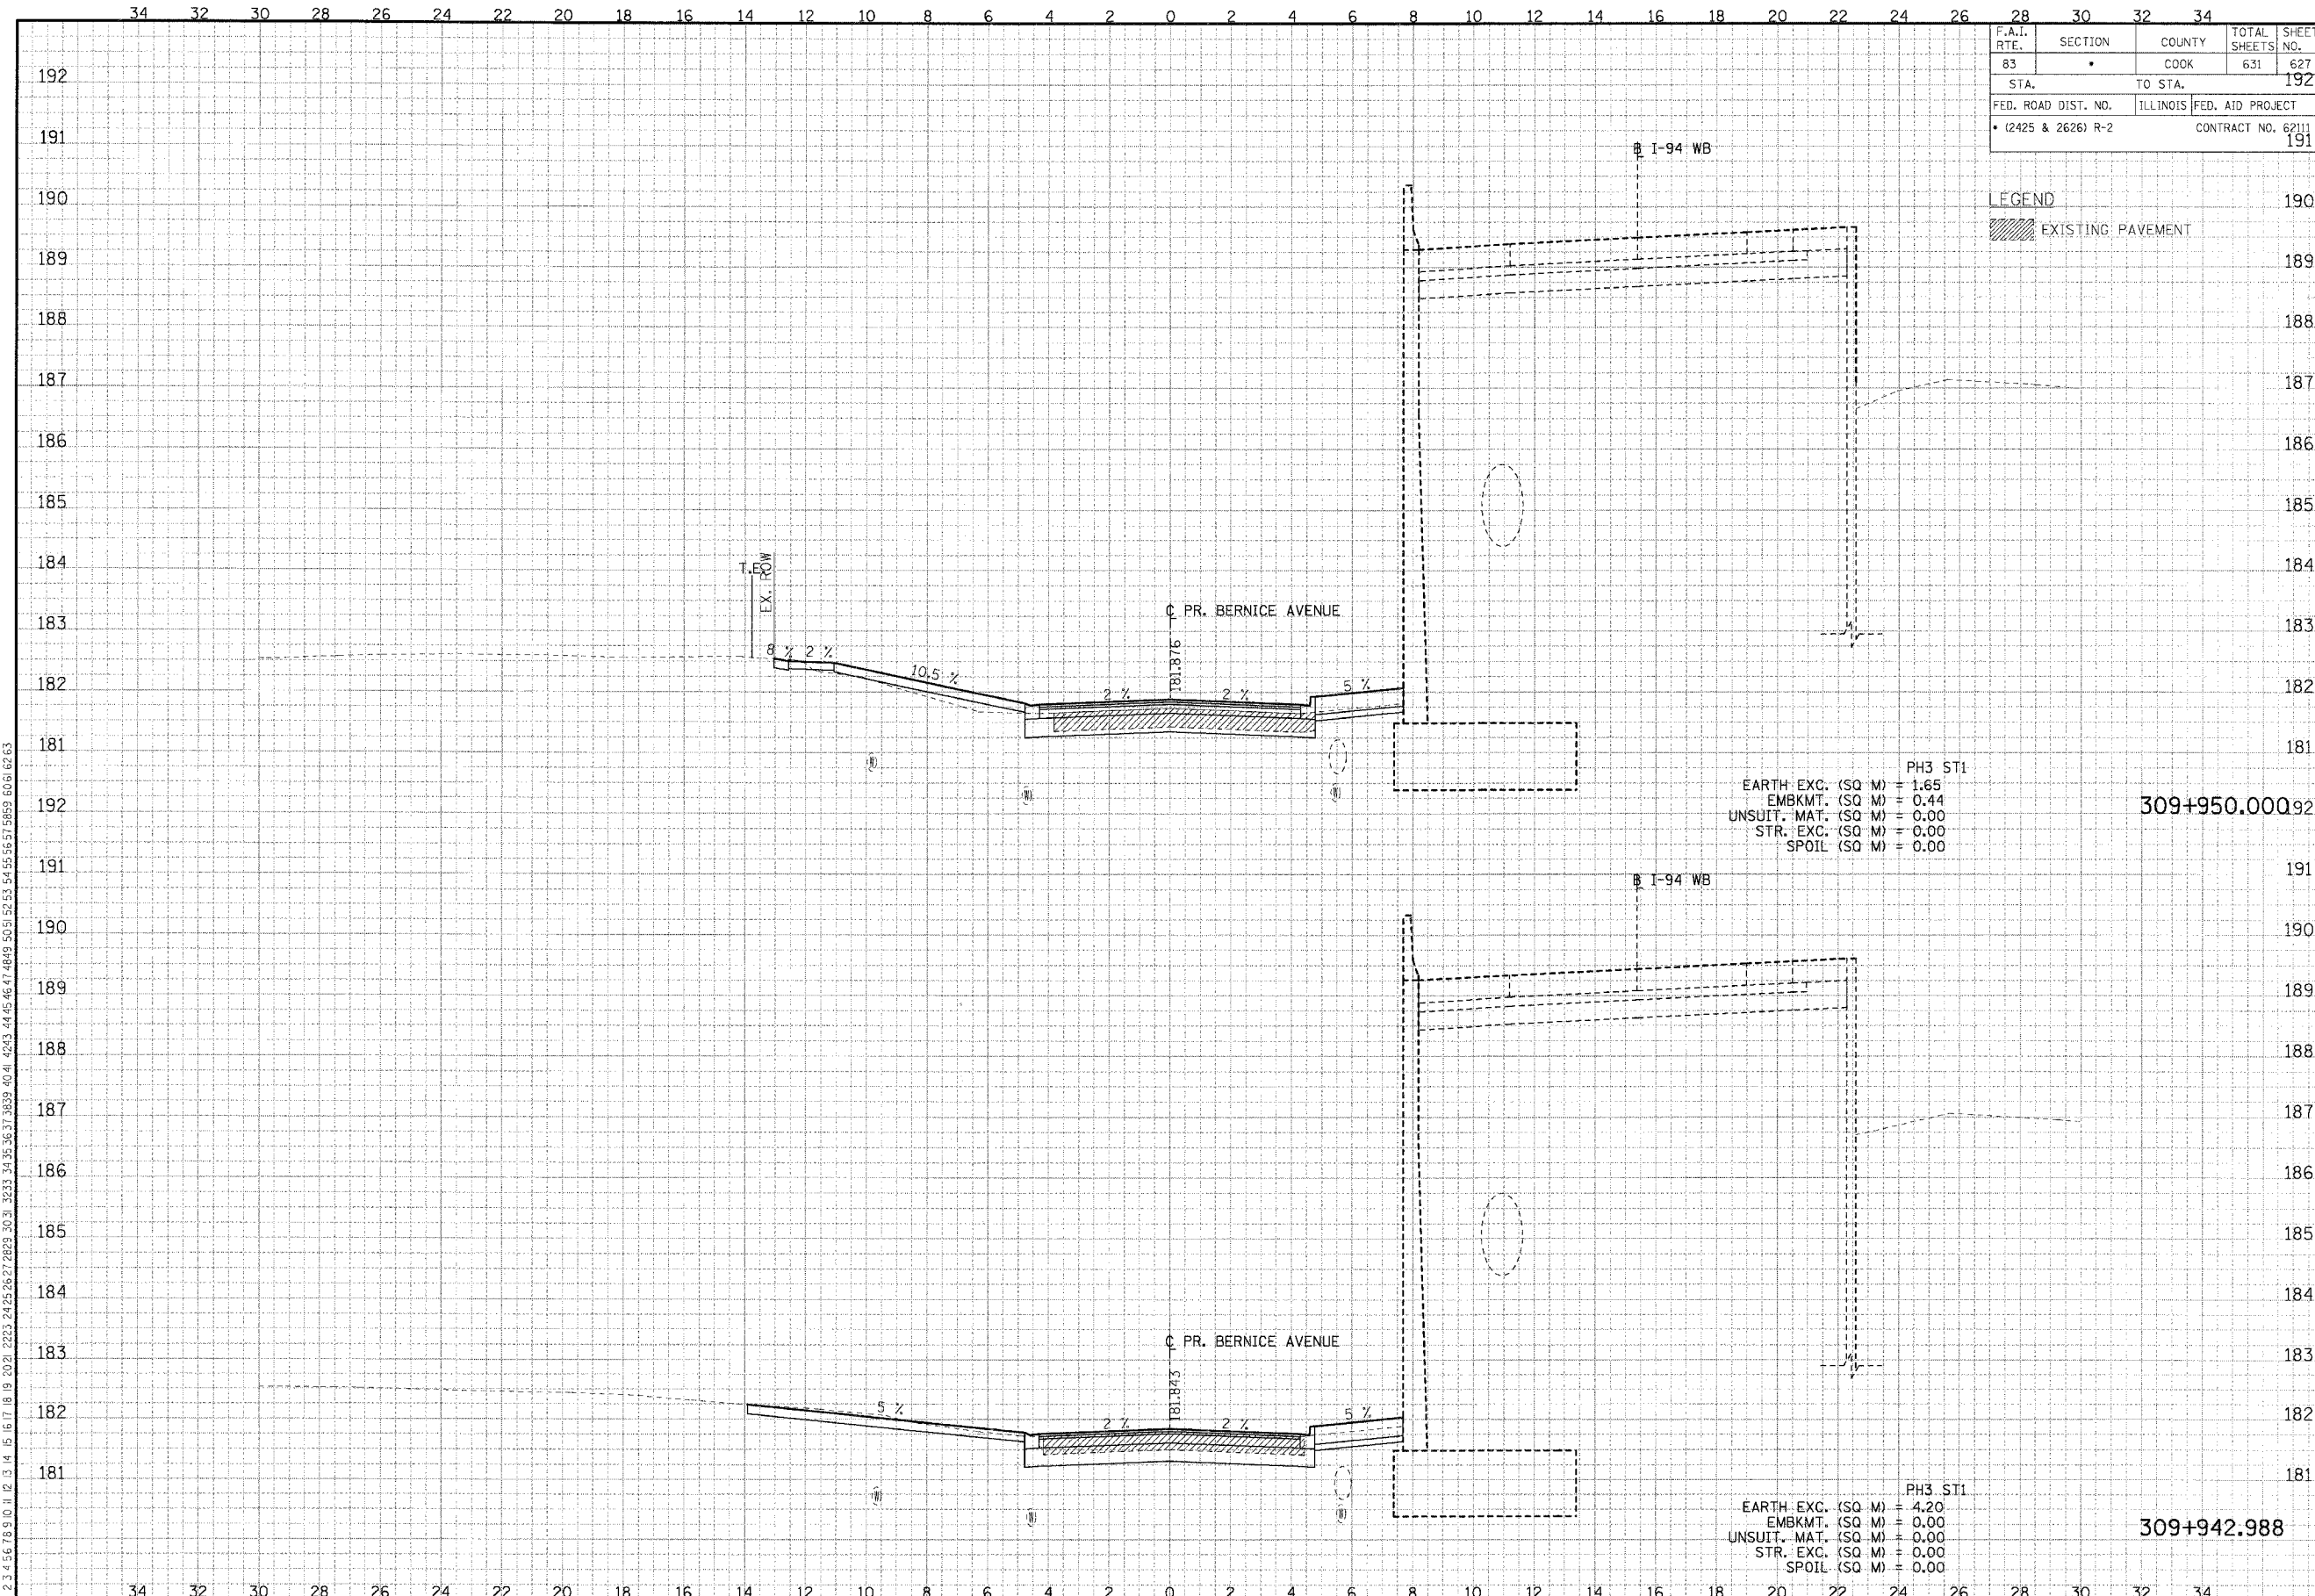

F.A.I. RTE.	SECTION	COUNTY	TOTAL SHEETS	SHEET NO.
83		COOK	631	192
STA.		TO STA.		
FED. ROAD DIST. NO.		ILLINOIS	FED. AID PROJECT	
• (2425 & 2626) R-2			CONTRACT NO. 62111	
			191	

LEGEND
 EXISTING PAVEMENT

PH3 ST1
 EARTH EXC. (SQ M) = 1.65
 EMBKMT. (SQ M) = 0.44
 UNSUIT. MAT. (SQ M) = 0.00
 STR. EXC. (SQ M) = 0.00
 SPOIL (SQ M) = 0.00

309+950.000

PH3 ST1
 EARTH EXC. (SQ M) = 4.20
 EMBKMT. (SQ M) = 0.00
 UNSUIT. MAT. (SQ M) = 0.00
 STR. EXC. (SQ M) = 0.00
 SPOIL (SQ M) = 0.00

309+942.988

CROSS-SECTIONS FOR BERNICE AVENUE