


ROUTE VARIOUS	SECTION 2005-022LS	COUNTY VARIOUS	TOTAL SHEETS 22	SHEET NUMBER 12
------------------	-----------------------	-------------------	-----------------------	-----------------------

CONTRACT 62951

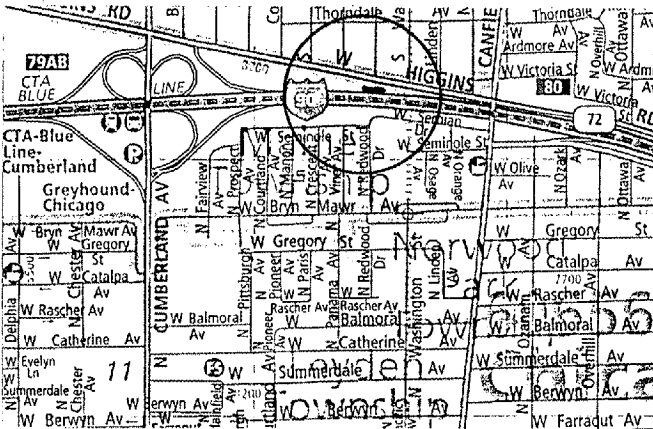


GENERAL LOCATION MAP



COUNTY: COOK
CLAIM #: 720976

CITY/TOWN: CHICAGO

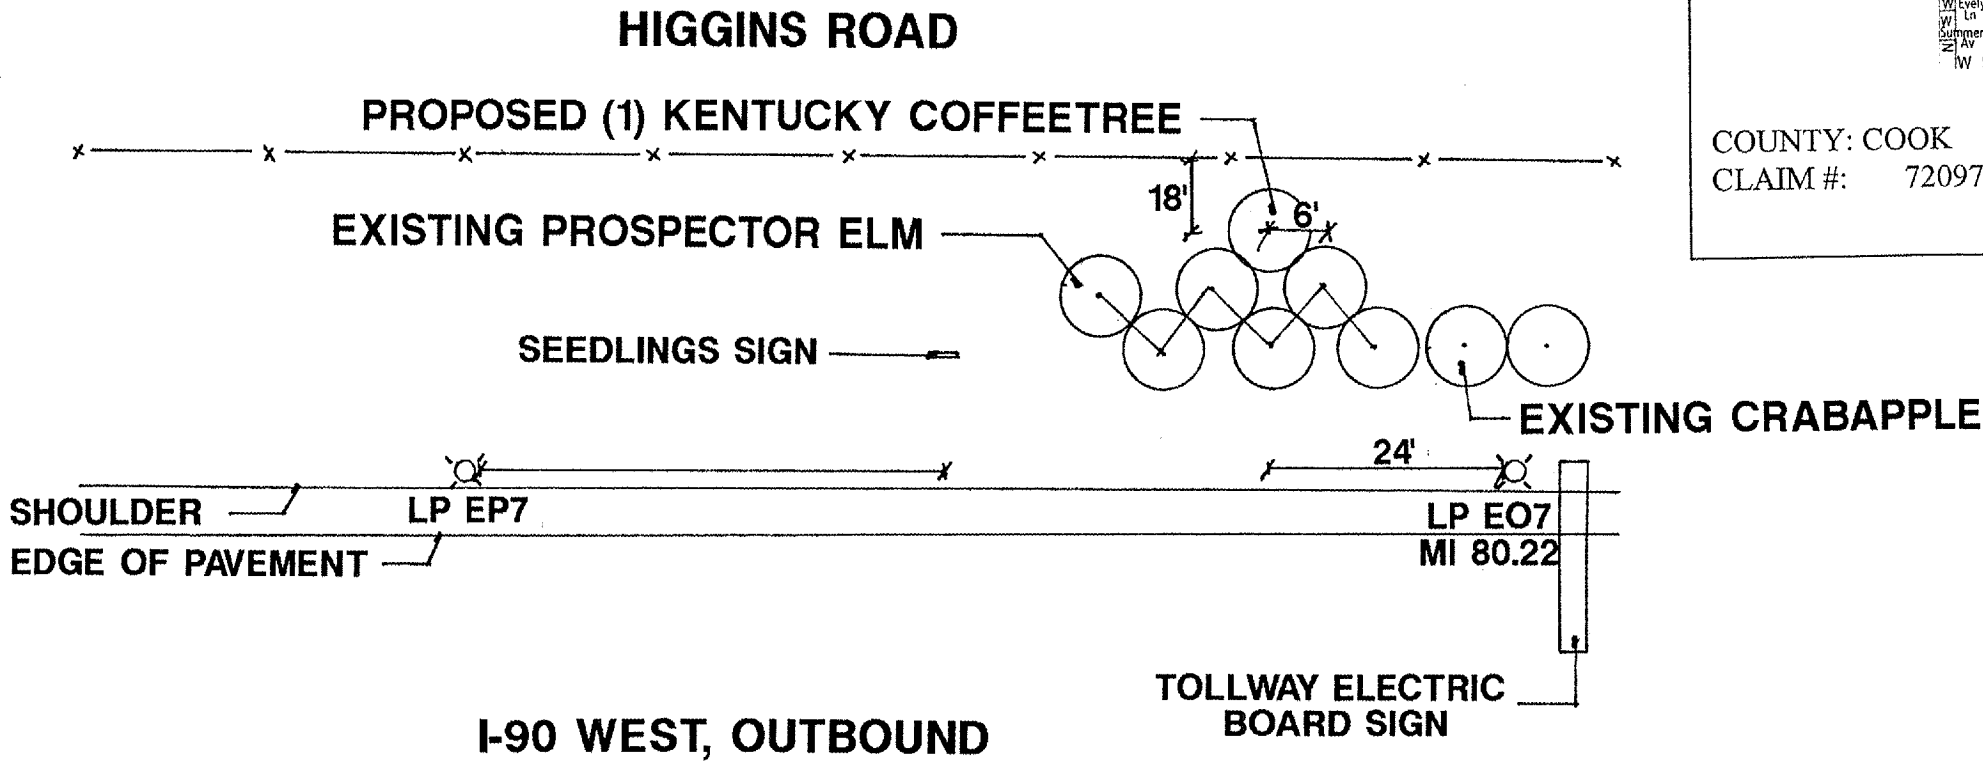

SCHEDULE OF LANDSCAPE ITEMS

DESCRIPTION	QTY/UNIT
GYMNOCLADUS DIOICUS (KENTUCKY COFFEETREE)	1 EACH

NOTE: LOCATION IS WEST OF CANFIELD ROAD.

NOT DRAWN TO SCALE

ILLINOIS DEPARTMENT OF TRANSPORTATION
LANDSCAPE REPAIR LOCATION AND LAYOUT PLAN