


ROUTE	SECTION	COUNTY	TOTAL SHEETS	SHEET NUMBER
VARIOUS	2005-022LS	VARIOUS	22	13

CONTRACT 62951

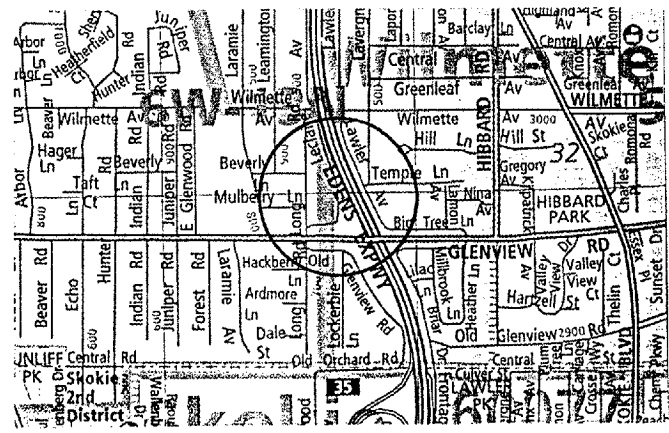

GENERAL LOCATION MAP



COUNTY: COOK

CITY/TOWN: WILMETTE

CLAIM #: 720546

720552


LP KC9  
MI 35.15

BARRIER WALL

I-94 EAST, INBOUND

EDGE OF PAVEMENT  
SHOULDER

PROPOSED (7) HILL'S OAK

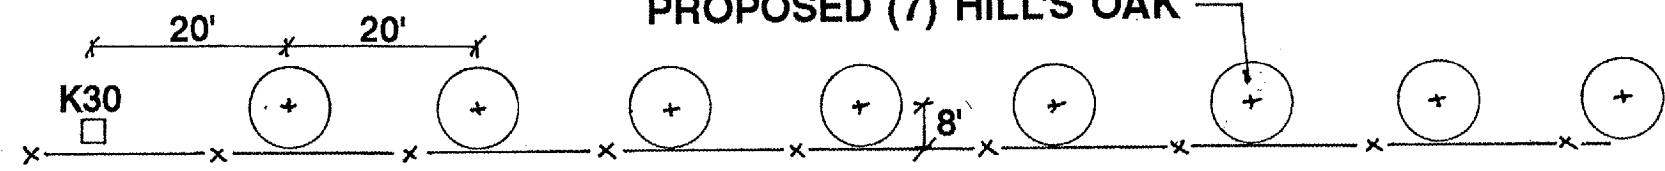

SCHEDULE OF LANDSCAPE ITEMS

DESCRIPTION	QTY/UNIT
QUERCUS ELLIPSOIDALIS (HILL'S OAK)	7 EACH

LECLAIRE AVENUE

NOTE: LOCATION IS LESS THAN A 1/4 MILE NORTH OF GLENVIEW ROAD.

NOT DRAWN TO SCALE

ILLINOIS DEPARTMENT OF TRANSPORTATION

LANDSCAPE REPAIR LOCATION AND LAYOUT PLAN