



ROUTE VARIOUS	SECTION 2004-053BP	COUNTY COOK & DUPAGE	TOTAL SHEETS 13	SHEET NUMBER 8
------------------	-----------------------	-------------------------	-----------------------	----------------------

Contract 62955
Sh 1 OF 2

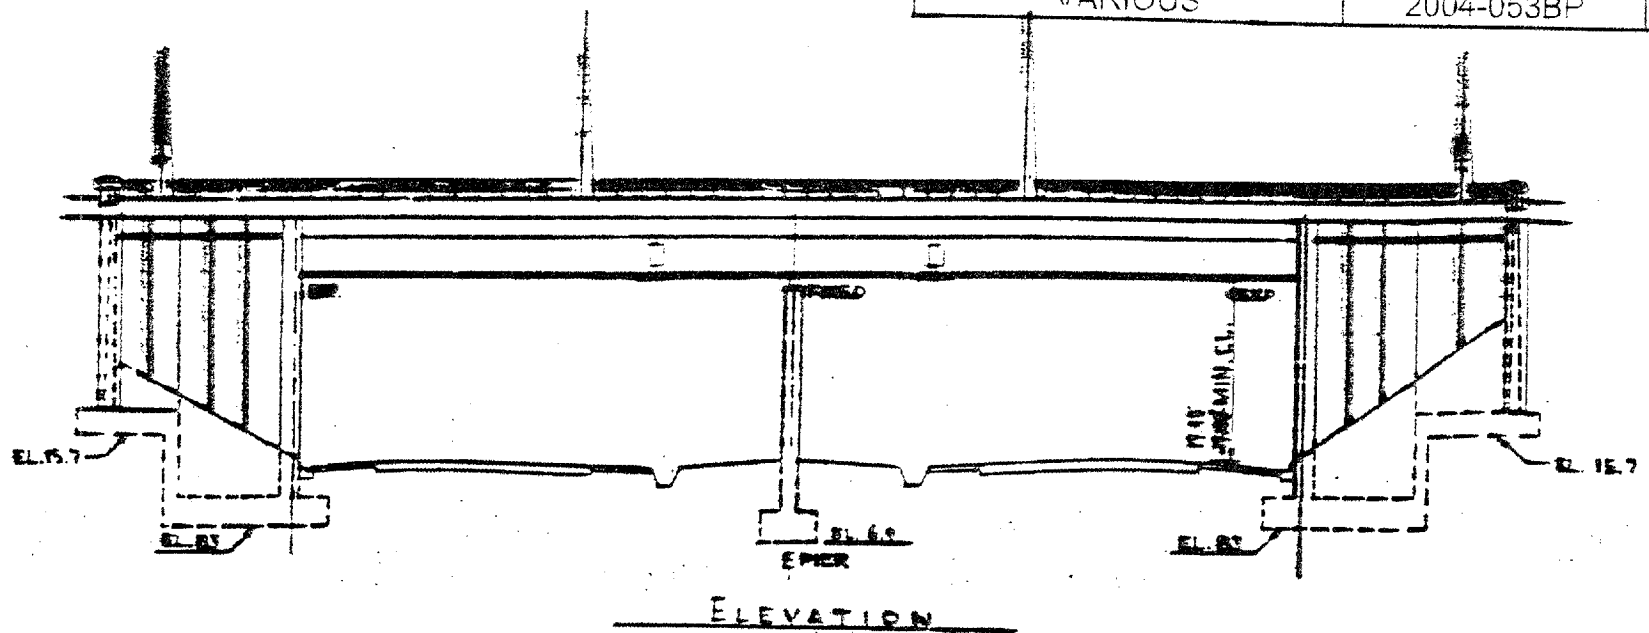

ELEVATION

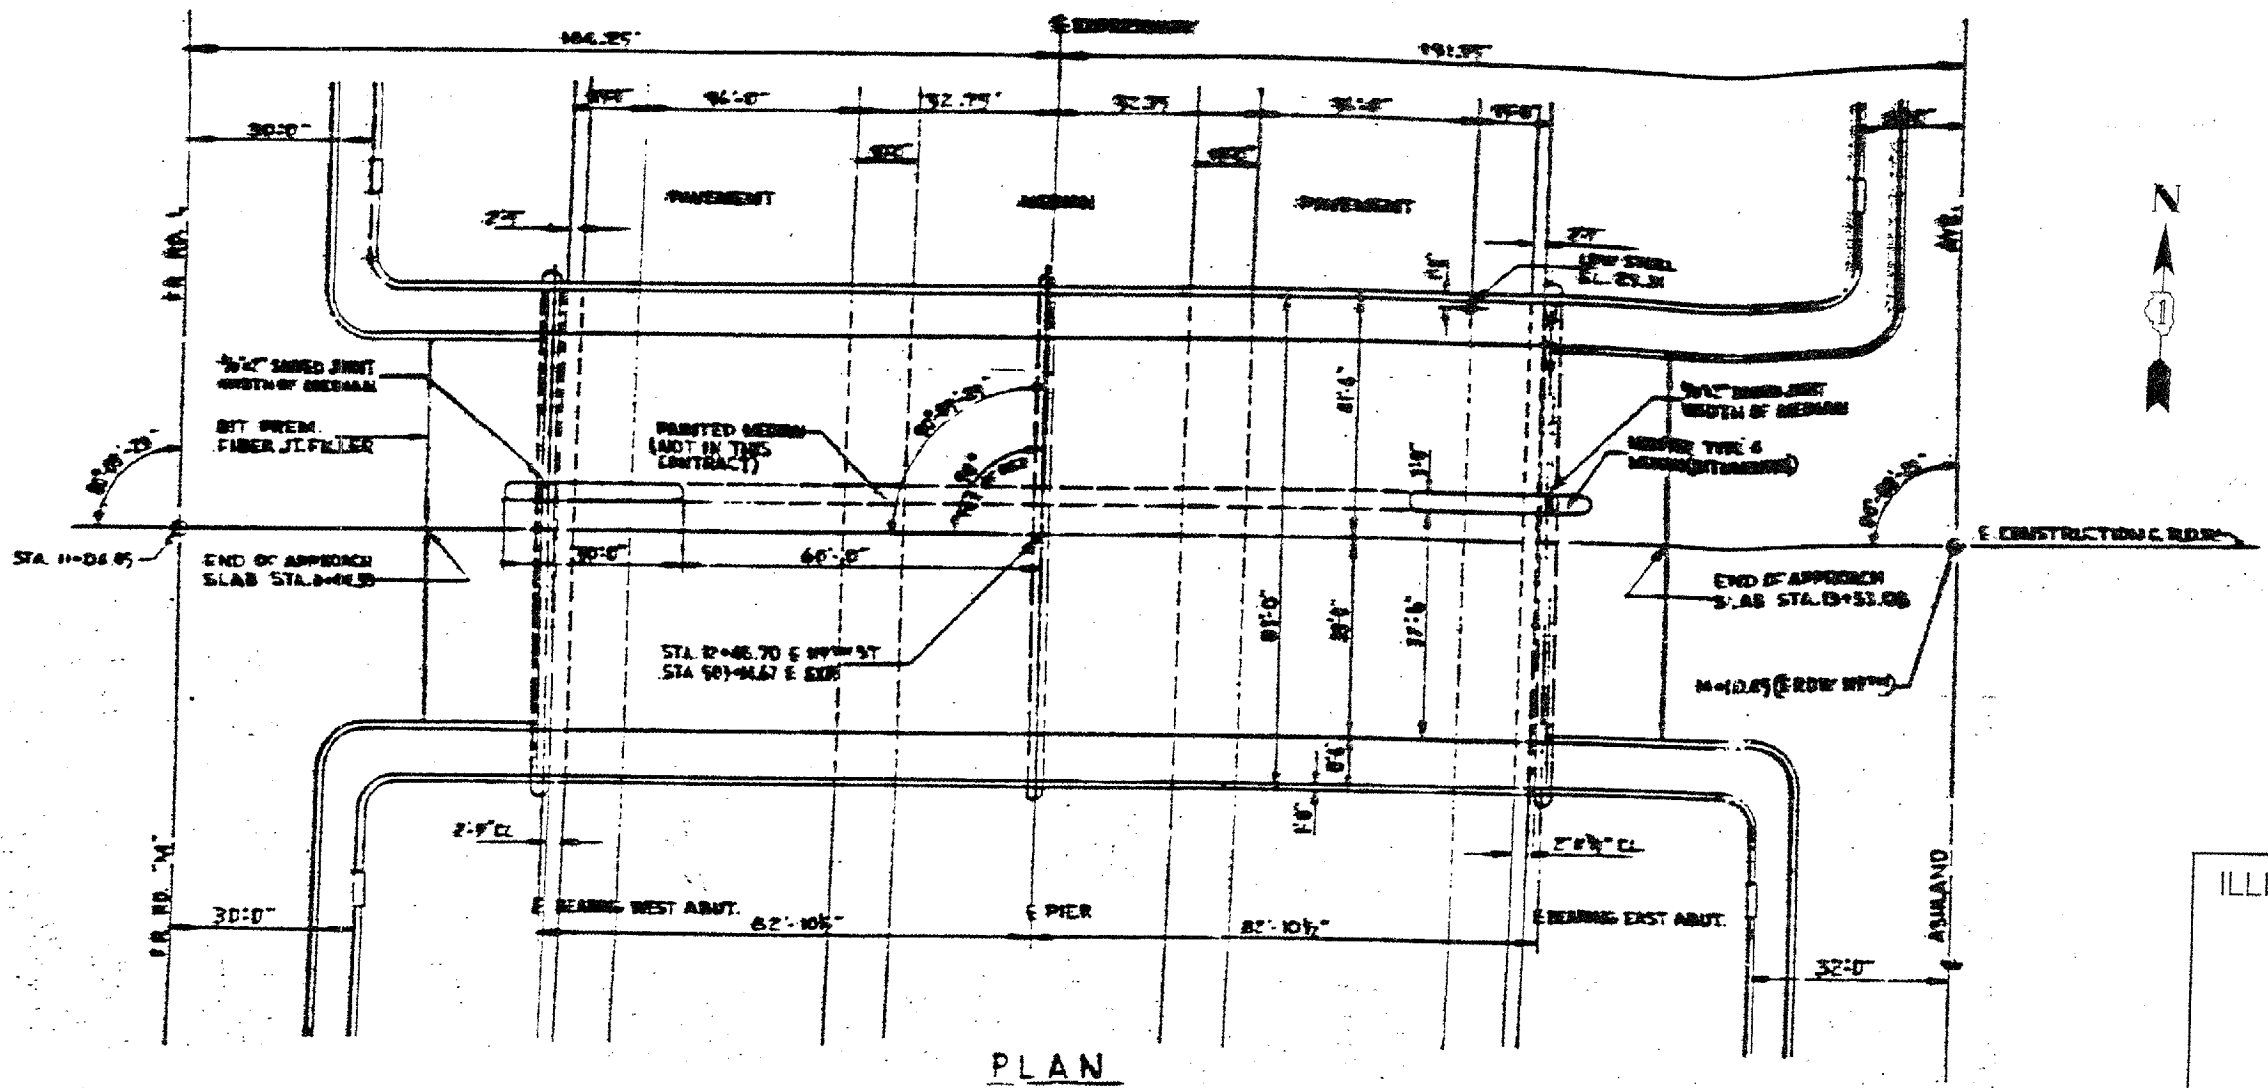

PLAN

FOR INFORMATION ONLY

ILLINOIS DEPARTMENT OF TRANSPORTATION
PLAN AND ELEVATIONS
LOCATION 2
 SN 016-0904
 119th STREET OVER I-57