




F. & E. SHEET	SECTION	COUNTY	TOTAL SHEETS	SHEET NO.
VAR.	2005-024 I	*	13	6
STA.		TO STA.		
FED. ROAD DIST. NO.	BLDG'S	FED. AID PROJECT		

\* KANE, DU PAGE, COOK AND WILL  
CONTRACT NO. 62958

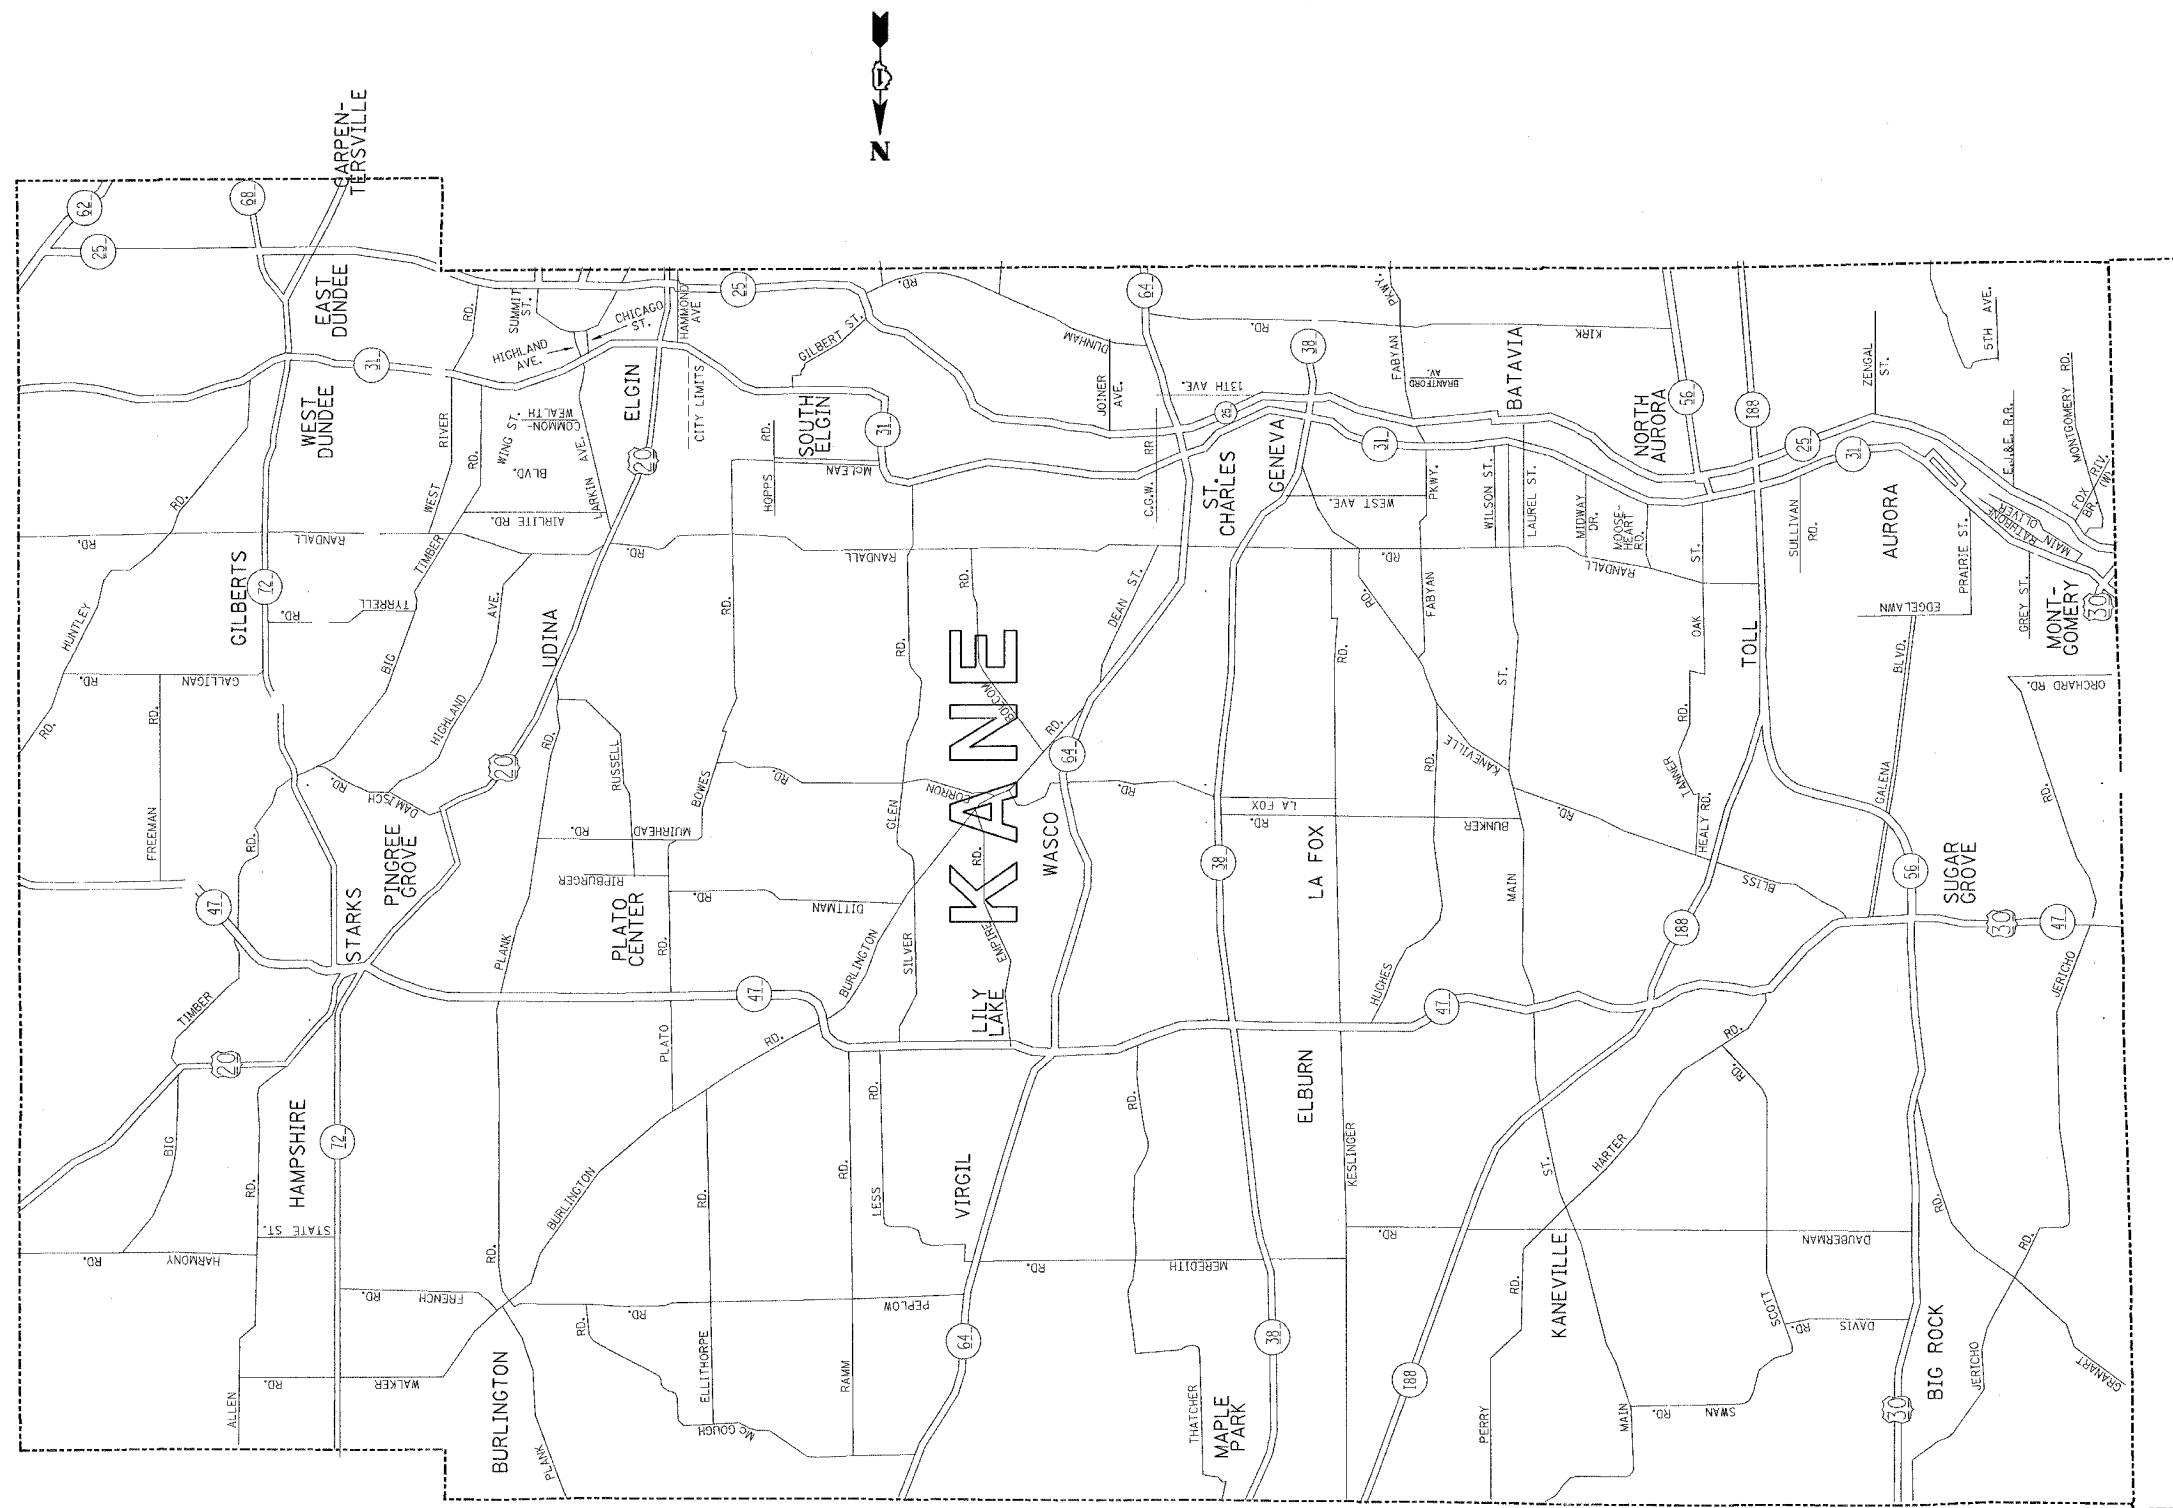

**DISTRICT NO. 1**

-  FUTURE HIGHWAYS
-  VARIOUS AGENCIES HIGHWAYS

REVISIONS	
NAME	DATE

ILLINOIS DEPARTMENT OF TRANSPORTATION  
SOUTHERN PART, DISTRICT 1  
FENCE REPAIR  
LOCATION MAP  
KANE COUNTY  
SOUTH OF IL. ROUTE 38  
SCALE: 1"=1.5 MILES  
DATE: 9/15/2005  
DRAWN BY  
CHECKED BY