


F.A.P. RTE.	SECTION	COUNTY	TOTAL SHEETS
301	28-50-M	JO DAVIESS	27
STA.		TO STA.	
FED. ROAD DIST. NO.		ILLINOIS FED. AID PROJECT	

FINAL SURVEY NO.	SURVEYED	BY	DATE
NOTE BOOK NO.	FLOTTED		
	TEMPLAT		
	AREAS CHECKED		

ORIGINAL SURVEY NO.	SURVEYED	BY	DATE
NOTE BOOK NO.	FLOTTED		
	TEMPLAT		
	AREAS CHECKED		

PLOT DATE = #DAYS
 PLOT SCALE = #SCALE
 PLOT REFERENCE = #REF#

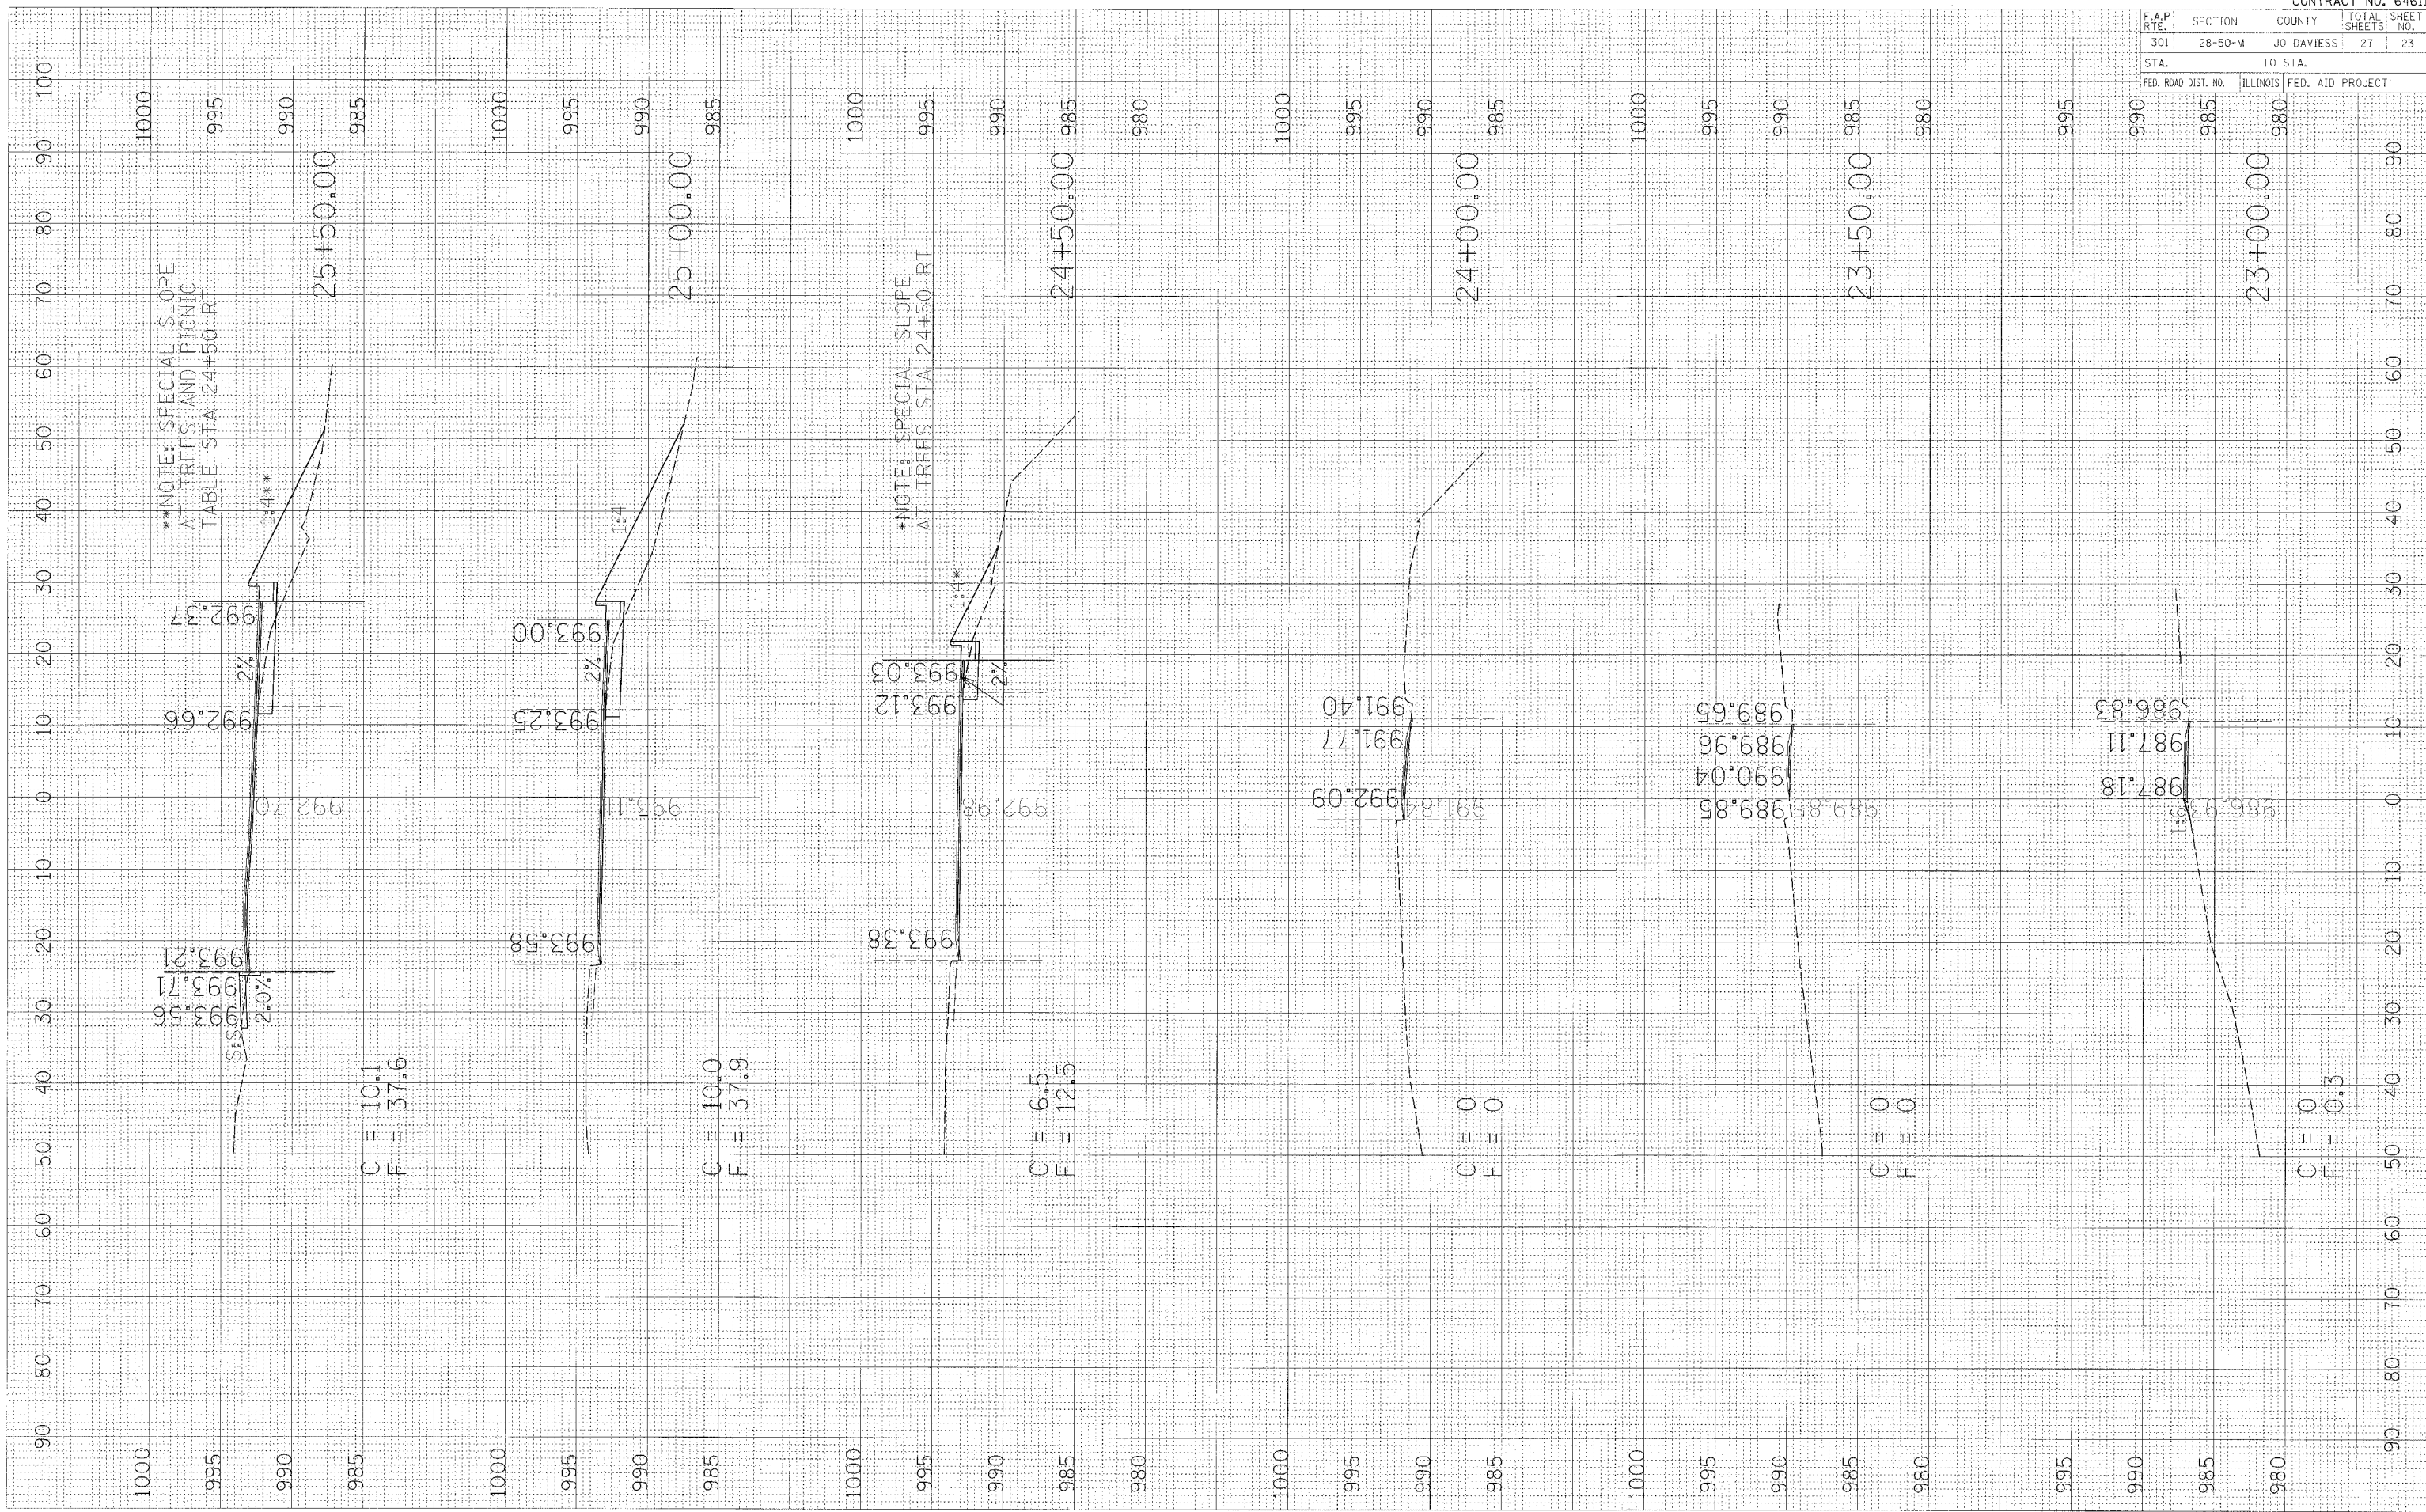

**NOTE: SPECIAL SLOPE AT TREES AND PICNIC TABLE STA. 24+50. RT

*NOTE: SPECIAL SLOPE AT TREES STA. 24+50. RT