


F.A. P. RTE.	SECTION	COUNTY	TOTAL SHEETS	SHEET NO.
599	*	ROCK ISLAND	90	13
STA.	TO STA.			
FED. ROAD DIST. NO.	ILLINOIS	FED. AID PROJECT		

# TYPICAL SECTIONS

## BITUMINOUS SURFACE REMOVAL - BUTT JOINT

STA 1076+19.54 TO STA 1076+39.54  
STA 1076+93.71 TO STA 1077+13.71

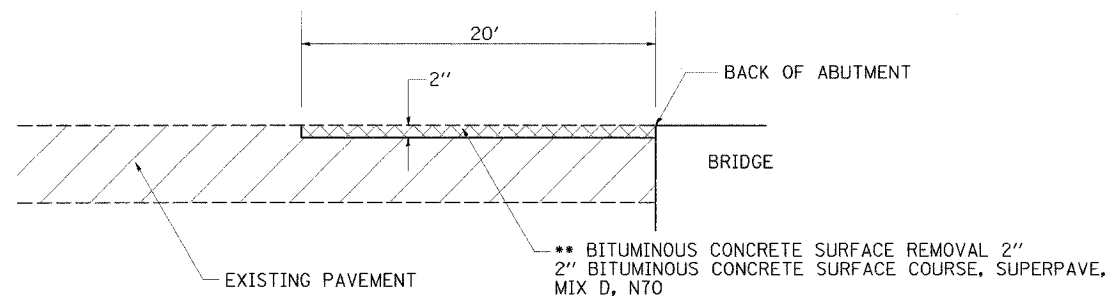

PLOT DATE = 8/31/2005  
PLOT SCALE = 1/8" = 1'-0"  
USER NAME = #15818

• 112 LBS/ IN / SQ YD