


F. A. P RTE.	SECTION	COUNTY	TOTAL SHEETS	SHEET NO
599	42MFT-BR & 42MFT-T	ROCK ISLAND	90	66
STA. 404+30 & 326+50		TO STA.	411+46 & 336+10	
FED. ROAD DIST. NO. 7		ILLINOIS	FED. AID PROJECT	

WITNESS MARKER FOR PERMANENT SURVEY MARKERS TYPE II

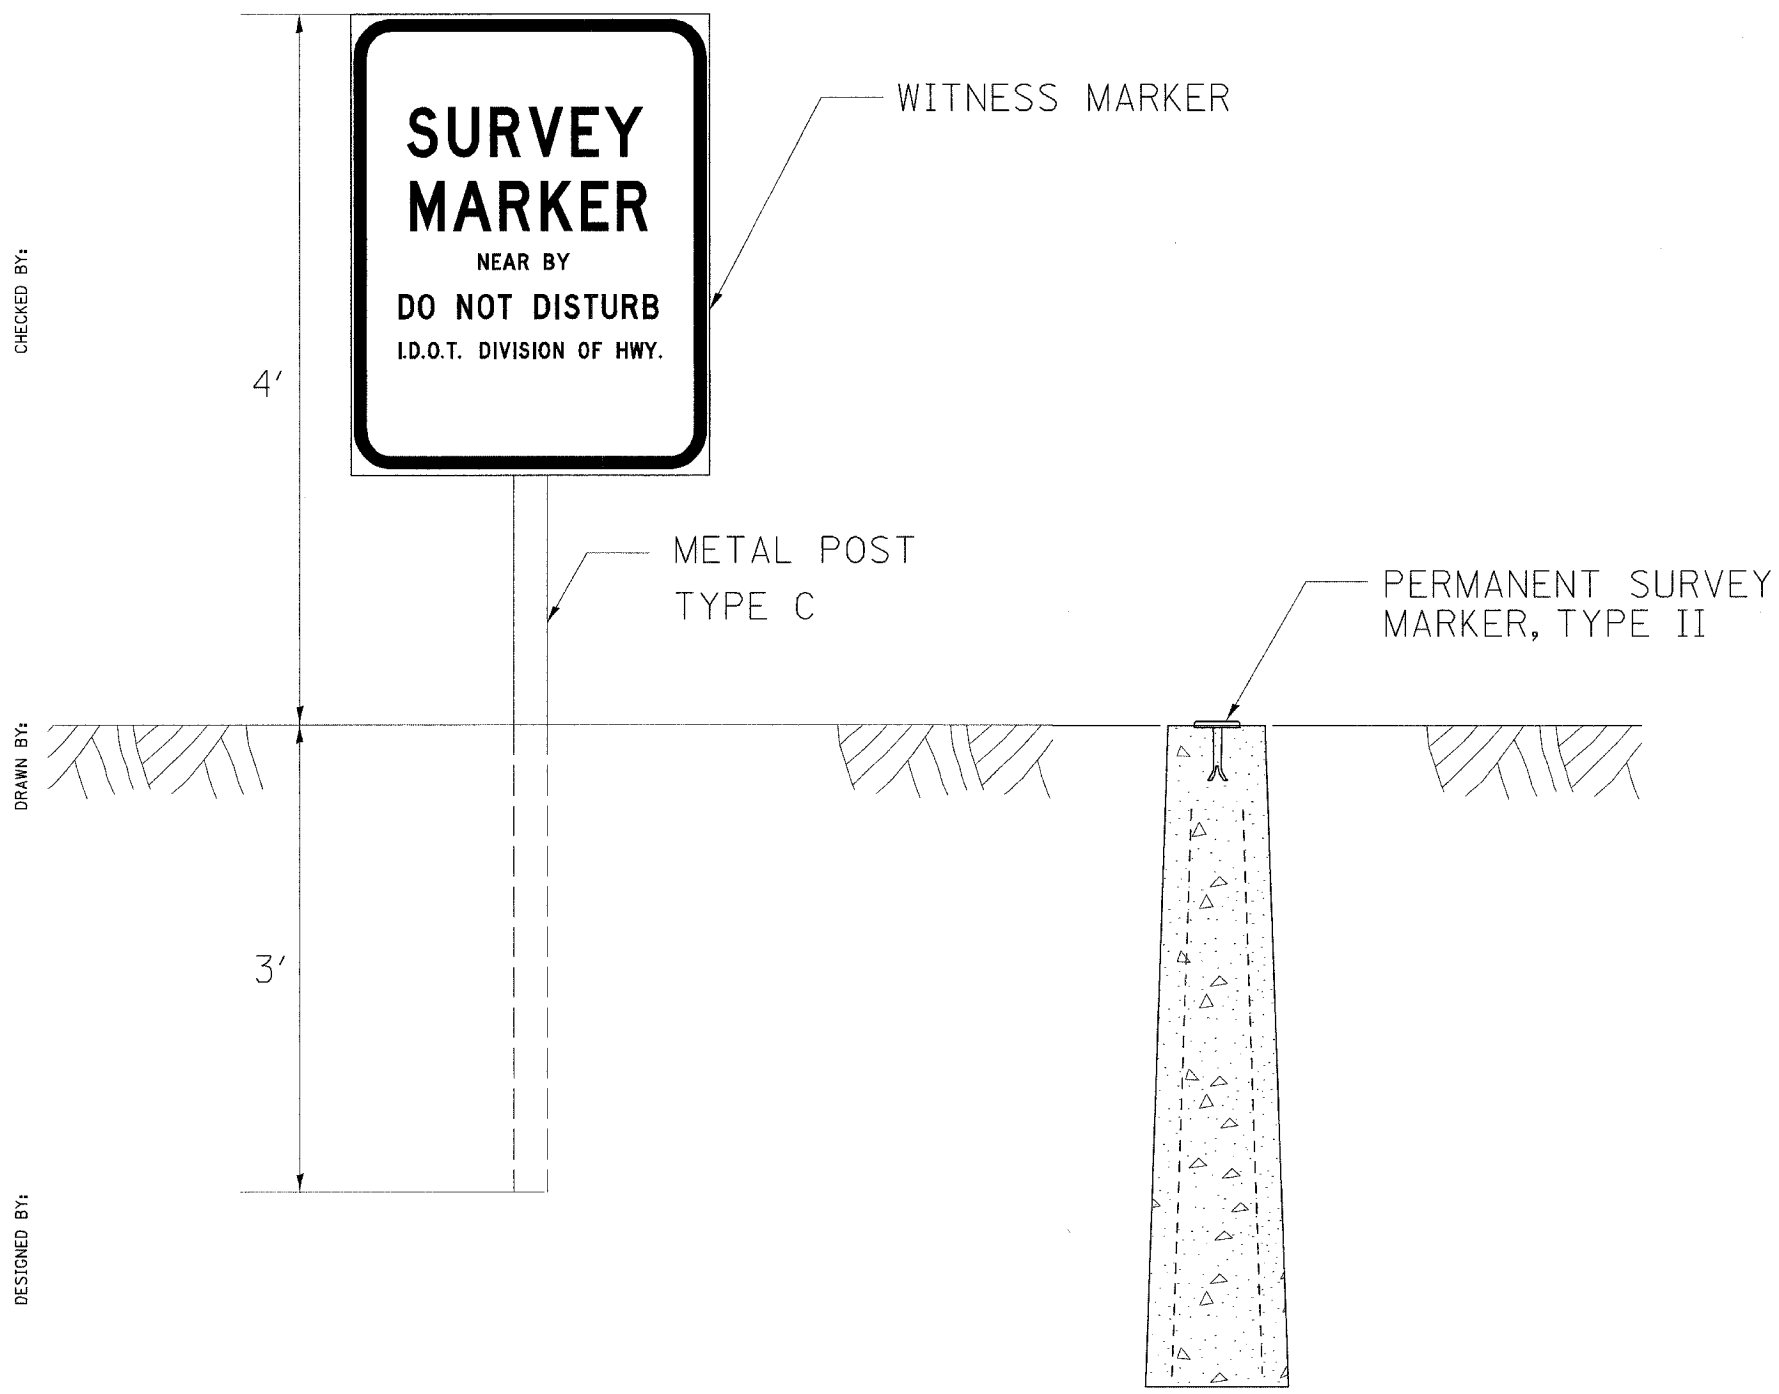

GENERAL NOTES

A WITNESS MARKER ON A POST SHALL BE INSTALLED WITHIN 1' OF ALL PERMANENT SURVEY MARKERS TYPE II. THE WITNESS MARKERS CAN BE PICKED UP AT THE DISTRICT OFFICE IN DIXON. THE POST SHALL BE TYPE C AS SHOWN ON HIGHWAY STANDARD 720011. THIS WORK WILL BE INCLUDED TO THE CONTRACT UNIT PRICE PER EACH FOR PERMANENT SURVEY MARKERS, TYPE II.

CHECKED BY:

DRAWN BY:

DESIGNED BY:

Tue Nov 04 09:55:17 2003
c:\projects\02stnds\z38pt4.dgn