


TYPICAL HYDRANT INSTALLATION

ROUTE NO.	SEC.	COUNTY	TOTAL SHEETS	SHEET NO.
599	42MFT-BR & 42MFT-T	ROCK ISLAND	90	67
FED. ROAD DIST. NO. 7		ILLINOIS PROJECT		

ALL DIMENSIONS ARE IN MILLIMETERS (INCHES)
UNLESS OTHERWISE NOTED.

OWNER'S STANDARD OR EQUAL
CONFORMING TO A.W.W.A.
SPECIFICATIONS

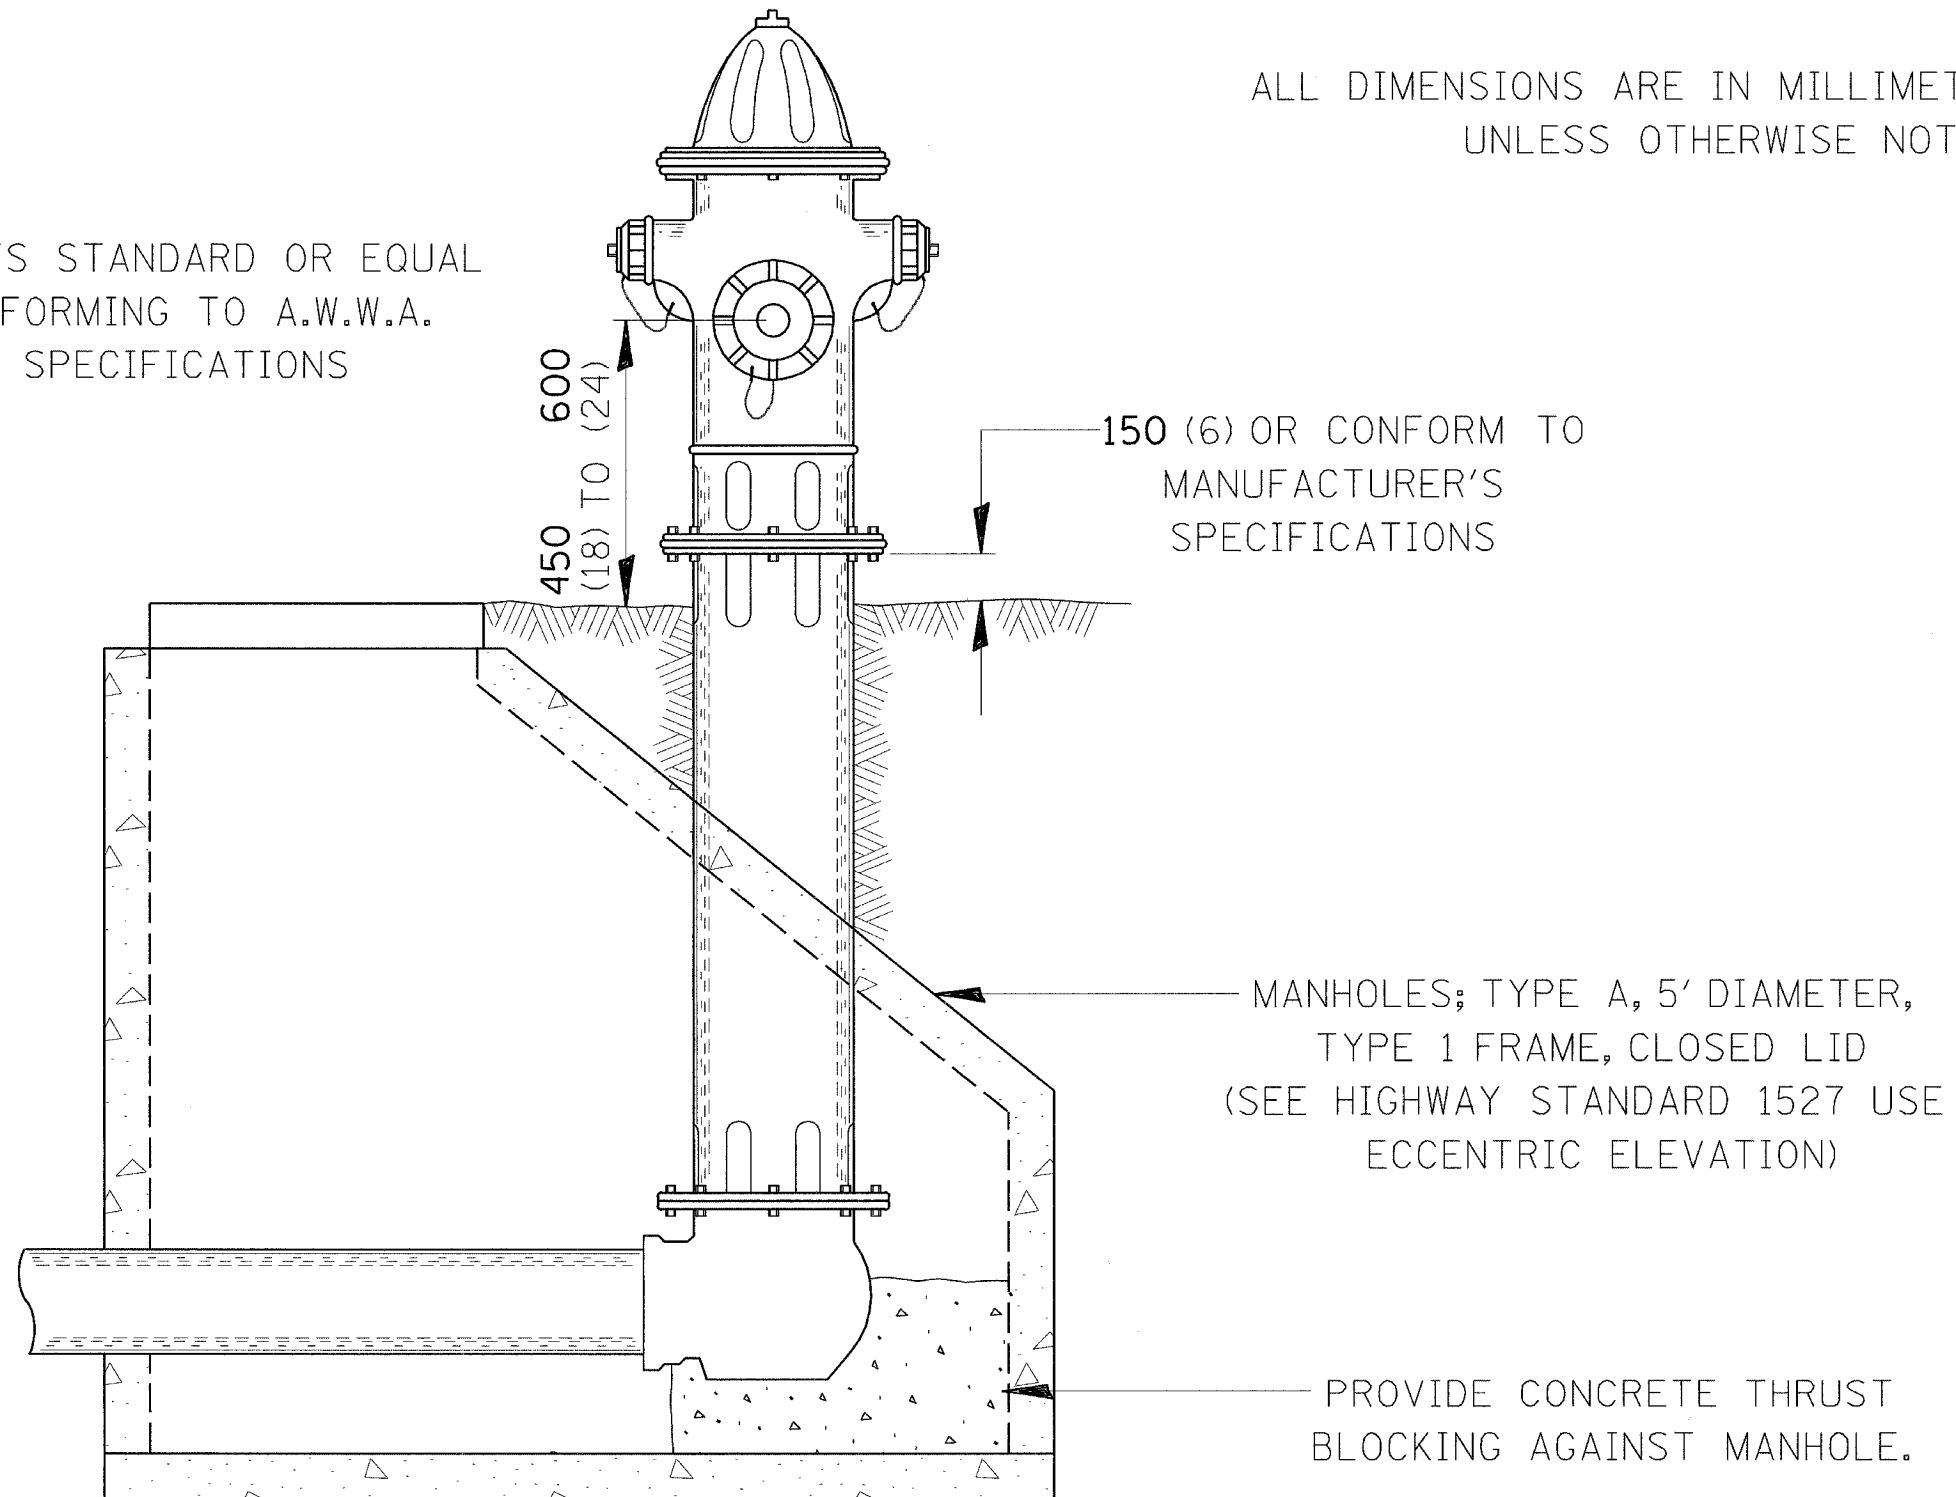

Tue Nov 04 09:55:24 2003
c:\projects\d2stnds\81pt4.dgn