


F.A.P. RTE.	SECTION	COUNTY	TOTAL SHEETS	SHEET NO.
599	42MFT-BR	ROCK ISLAND	90	74
STA. 408+00.00 TO STA. 408+23.00		ILLINOIS FED. AID PROJECT		
FED. ROAD DIST. NO.		CONTRACT 64641		

DATE	
BY	
NO.	
FINAL SURVEY	
NOTE BOOK	
AREAS CHANGED	

DATE	
BY	
NO.	
ORIGINAL SURVEY	
NOTE BOOK	
AREAS CHANGED	

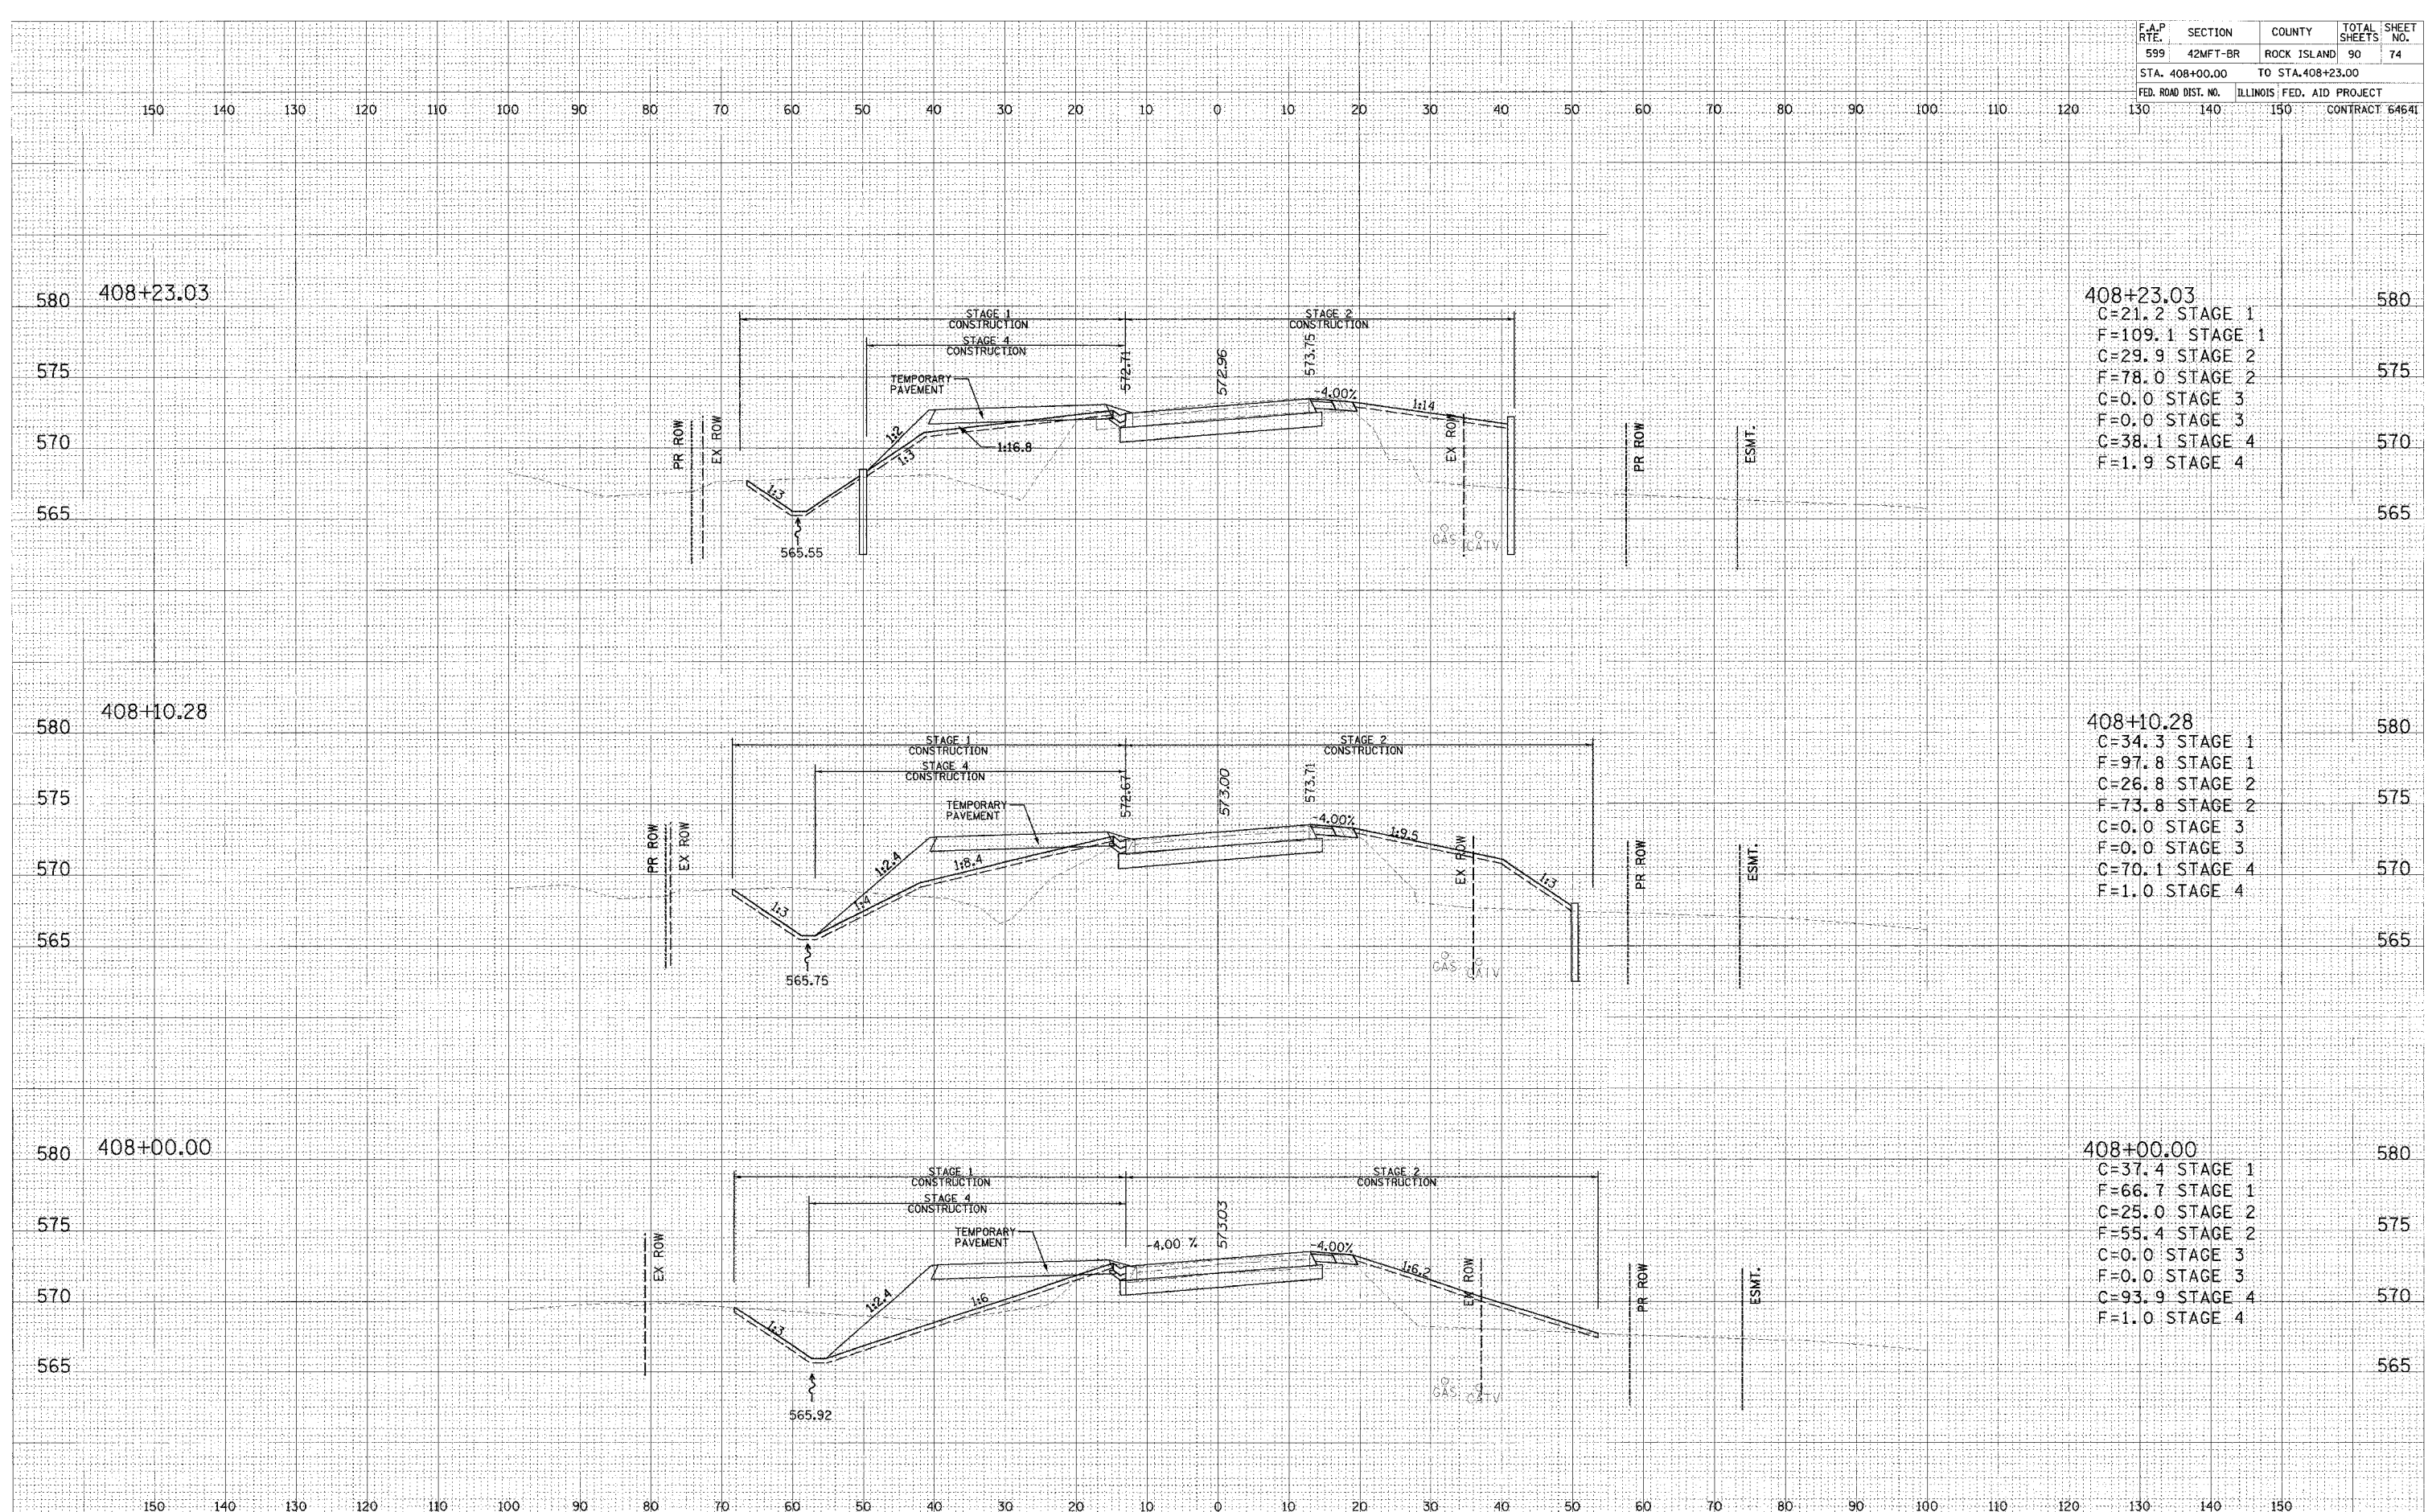

408+23.03	580
C=21.2 STAGE 1	
F=109.1 STAGE 1	
C=29.9 STAGE 2	
F=78.0 STAGE 2	575
C=0.0 STAGE 3	
F=0.0 STAGE 3	
C=38.1 STAGE 4	570
F=1.9 STAGE 4	

408+10.28	580
C=34.3 STAGE 1	
F=97.8 STAGE 1	
C=26.8 STAGE 2	
F=73.8 STAGE 2	575
C=0.0 STAGE 3	
F=0.0 STAGE 3	
C=70.1 STAGE 4	570
F=1.0 STAGE 4	

408+00.00	580
C=37.4 STAGE 1	
F=66.7 STAGE 1	
C=25.0 STAGE 2	
F=55.4 STAGE 2	575
C=0.0 STAGE 3	
F=0.0 STAGE 3	
C=93.9 STAGE 4	570
F=1.0 STAGE 4	