


F.A.P. RTE.	SECTION	COUNTY	TOTAL SHEETS	SHEET NO.
599	42MFT-BR	ROCK ISLAND	90	77
STA. 410+36.90		TO STA. 411+46.00		
FED. ROAD DIST. NO.		ILLINOIS FED. AID PROJECT		
130 140		150 CONTRACT 64641		

DATE	
BY	
REVISION	
NO.	
DESCRIPTION	
DATE	
BY	
REVISION	
NO.	
DESCRIPTION	

DATE	
BY	
REVISION	
NO.	
DESCRIPTION	
DATE	
BY	
REVISION	
NO.	
DESCRIPTION	

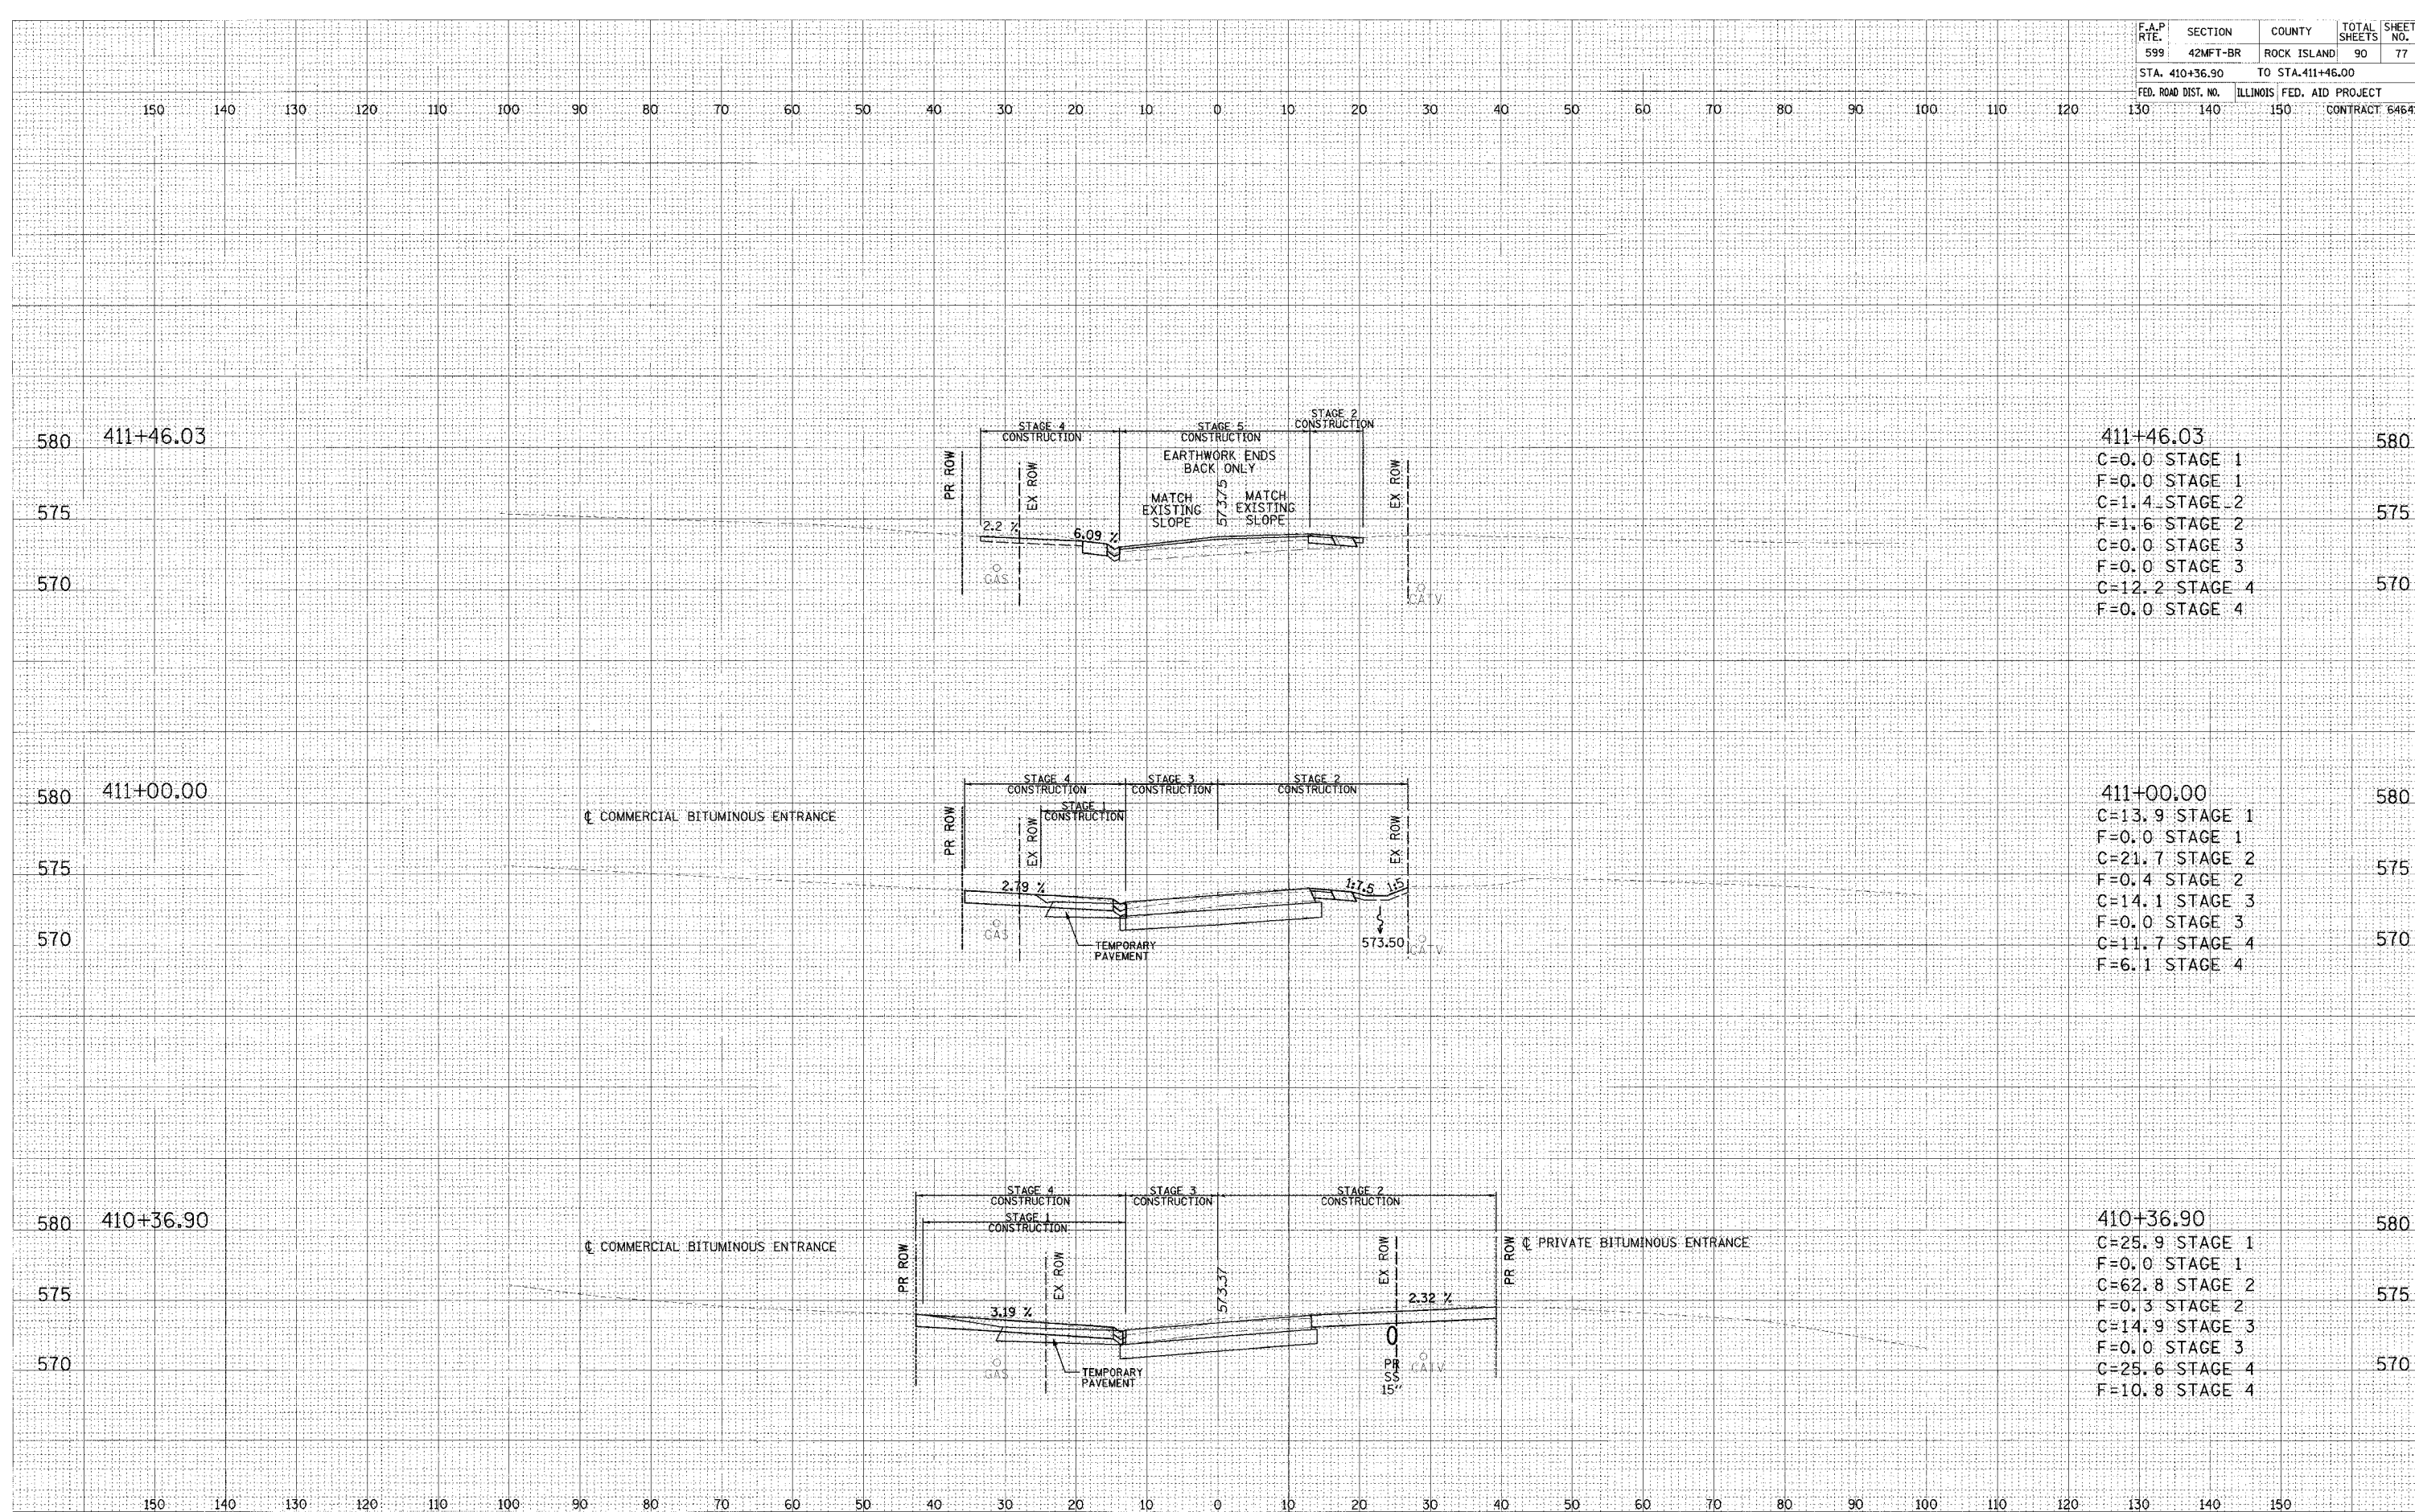

411+46.03	580
C=0.0 STAGE 1	
F=0.0 STAGE 1	
C=1.4 STAGE 2	575
F=1.6 STAGE 2	
C=0.0 STAGE 3	
F=0.0 STAGE 3	
C=12.2 STAGE 4	570
F=0.0 STAGE 4	

411+00.00	580
C=13.9 STAGE 1	
F=0.0 STAGE 1	
C=21.7 STAGE 2	575
F=0.4 STAGE 2	
C=14.1 STAGE 3	
F=0.0 STAGE 3	
C=11.7 STAGE 4	570
F=6.1 STAGE 4	

410+36.90	580
C=25.9 STAGE 1	
F=0.0 STAGE 1	
C=62.8 STAGE 2	575
F=0.3 STAGE 2	
C=14.9 STAGE 3	
F=0.0 STAGE 3	
C=25.6 STAGE 4	570
F=10.8 STAGE 4	