



F.A.P. RTE.	SECTION	COUNTY	TOTAL SHEETS	SHEET NO.
517	L-M-3	BOONE	68	8
STA.		TO STA.		
FED. ROAD DIST. NO.		ILLINOIS FED. AID PROJECT		

BONUS AVE
STA. 110+35 - STA. 110+93.44

NOTE: PROPOSED SIDEWALK STA 110+56 - 110+95 LT

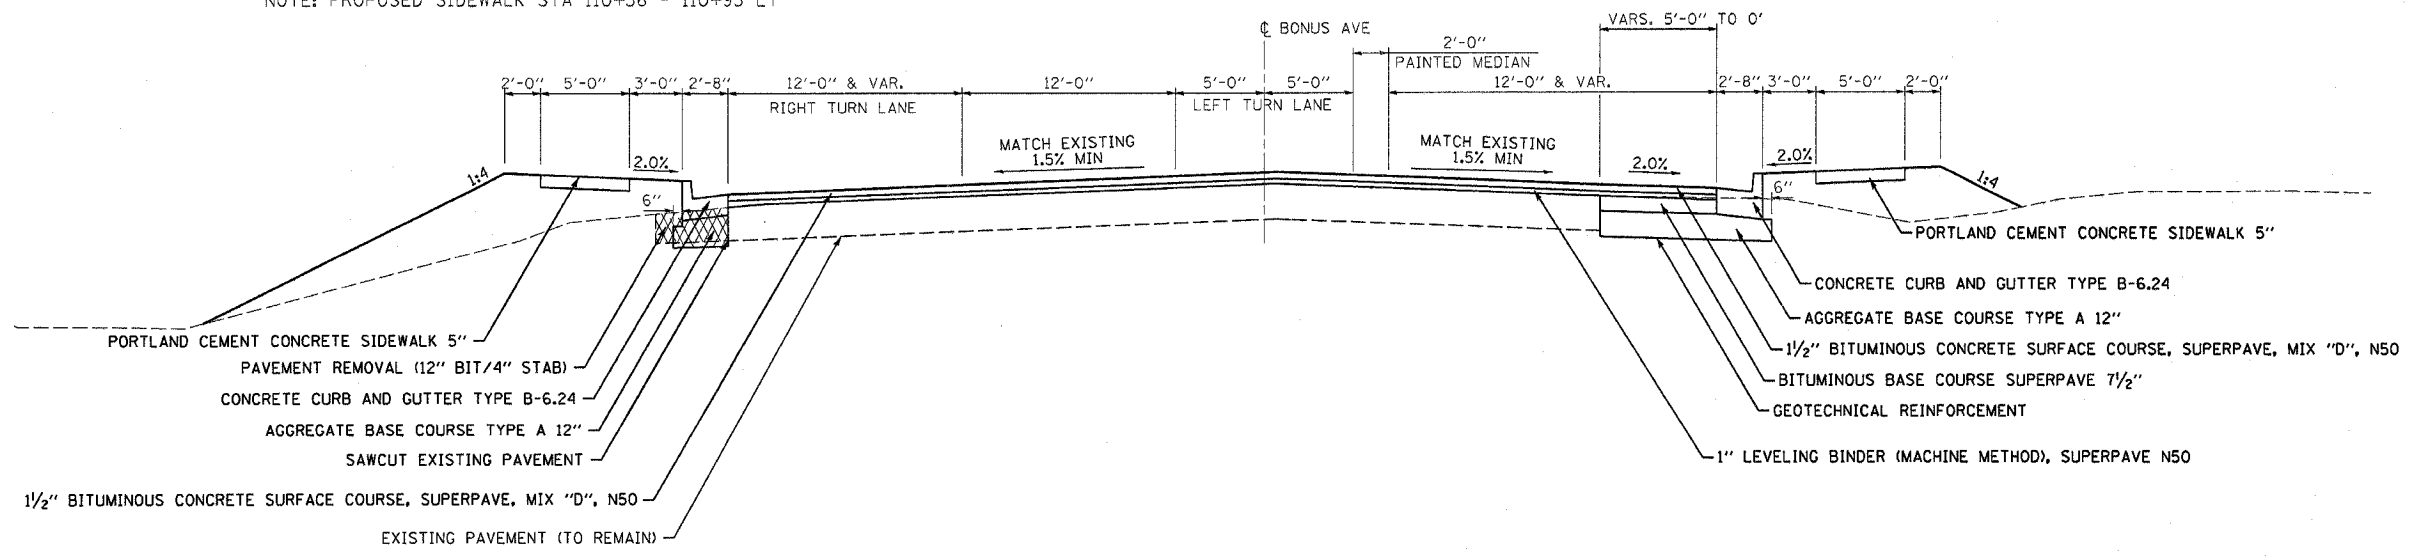

BONUS AVE
STA. 110+93.44 - STA. 114+13

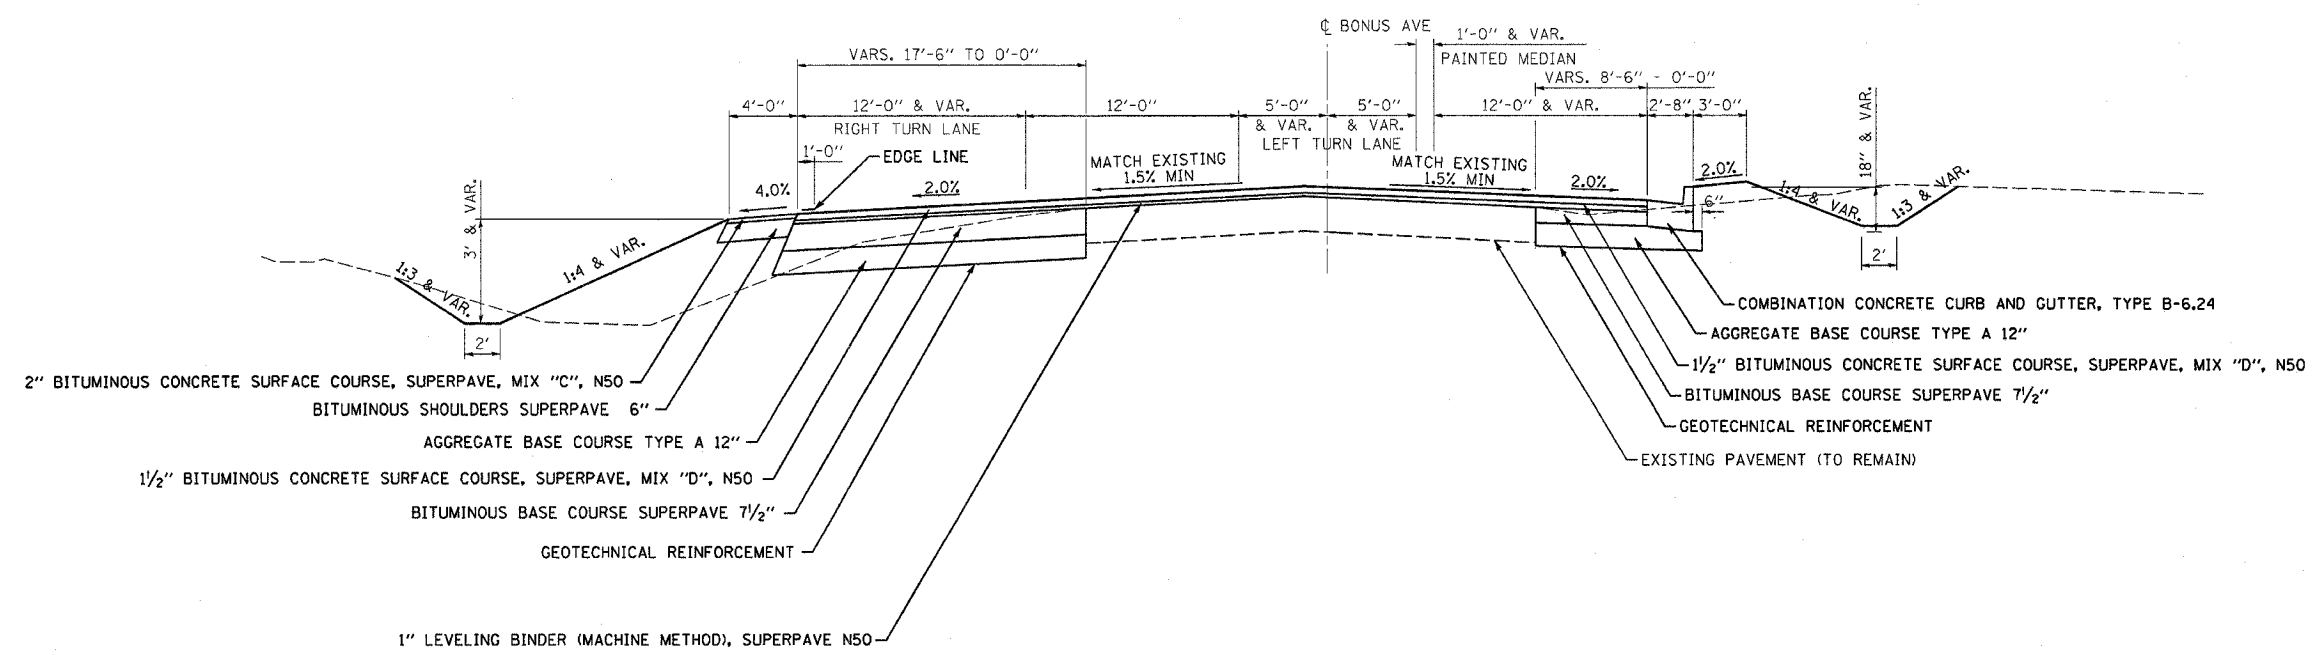

NOTE: SURFACE AND BINDER COURSES = 112 lb/in/sq yd

TYPICAL SECTIONS - BONUS AVENUE

PLOT DATE = Thu Nov 19 10:48:34 2009
 FILE NAME = P:\MURDER STUTZ\Projects\Work Order - Bonus Ave\10-22-09\10-22-09.dgn
 PLOT SCALE = 5/8" = 1' / IN.
 REFERENCE = #REF#