


F.A.P. RTE.	SECTION	COUNTY	TOTAL SHEETS	SHEET NO.
517	L-M-3	BOONE	68	18
STA. 306+00.00 TO STA. 312+00.00				
FED. ROAD DIST. NO. ILLINOIS FED. AID PROJECT				



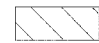
MATCH LINE STA 111+00

MATCH LINE STA 306+00

MATCH LINE STA 312+00

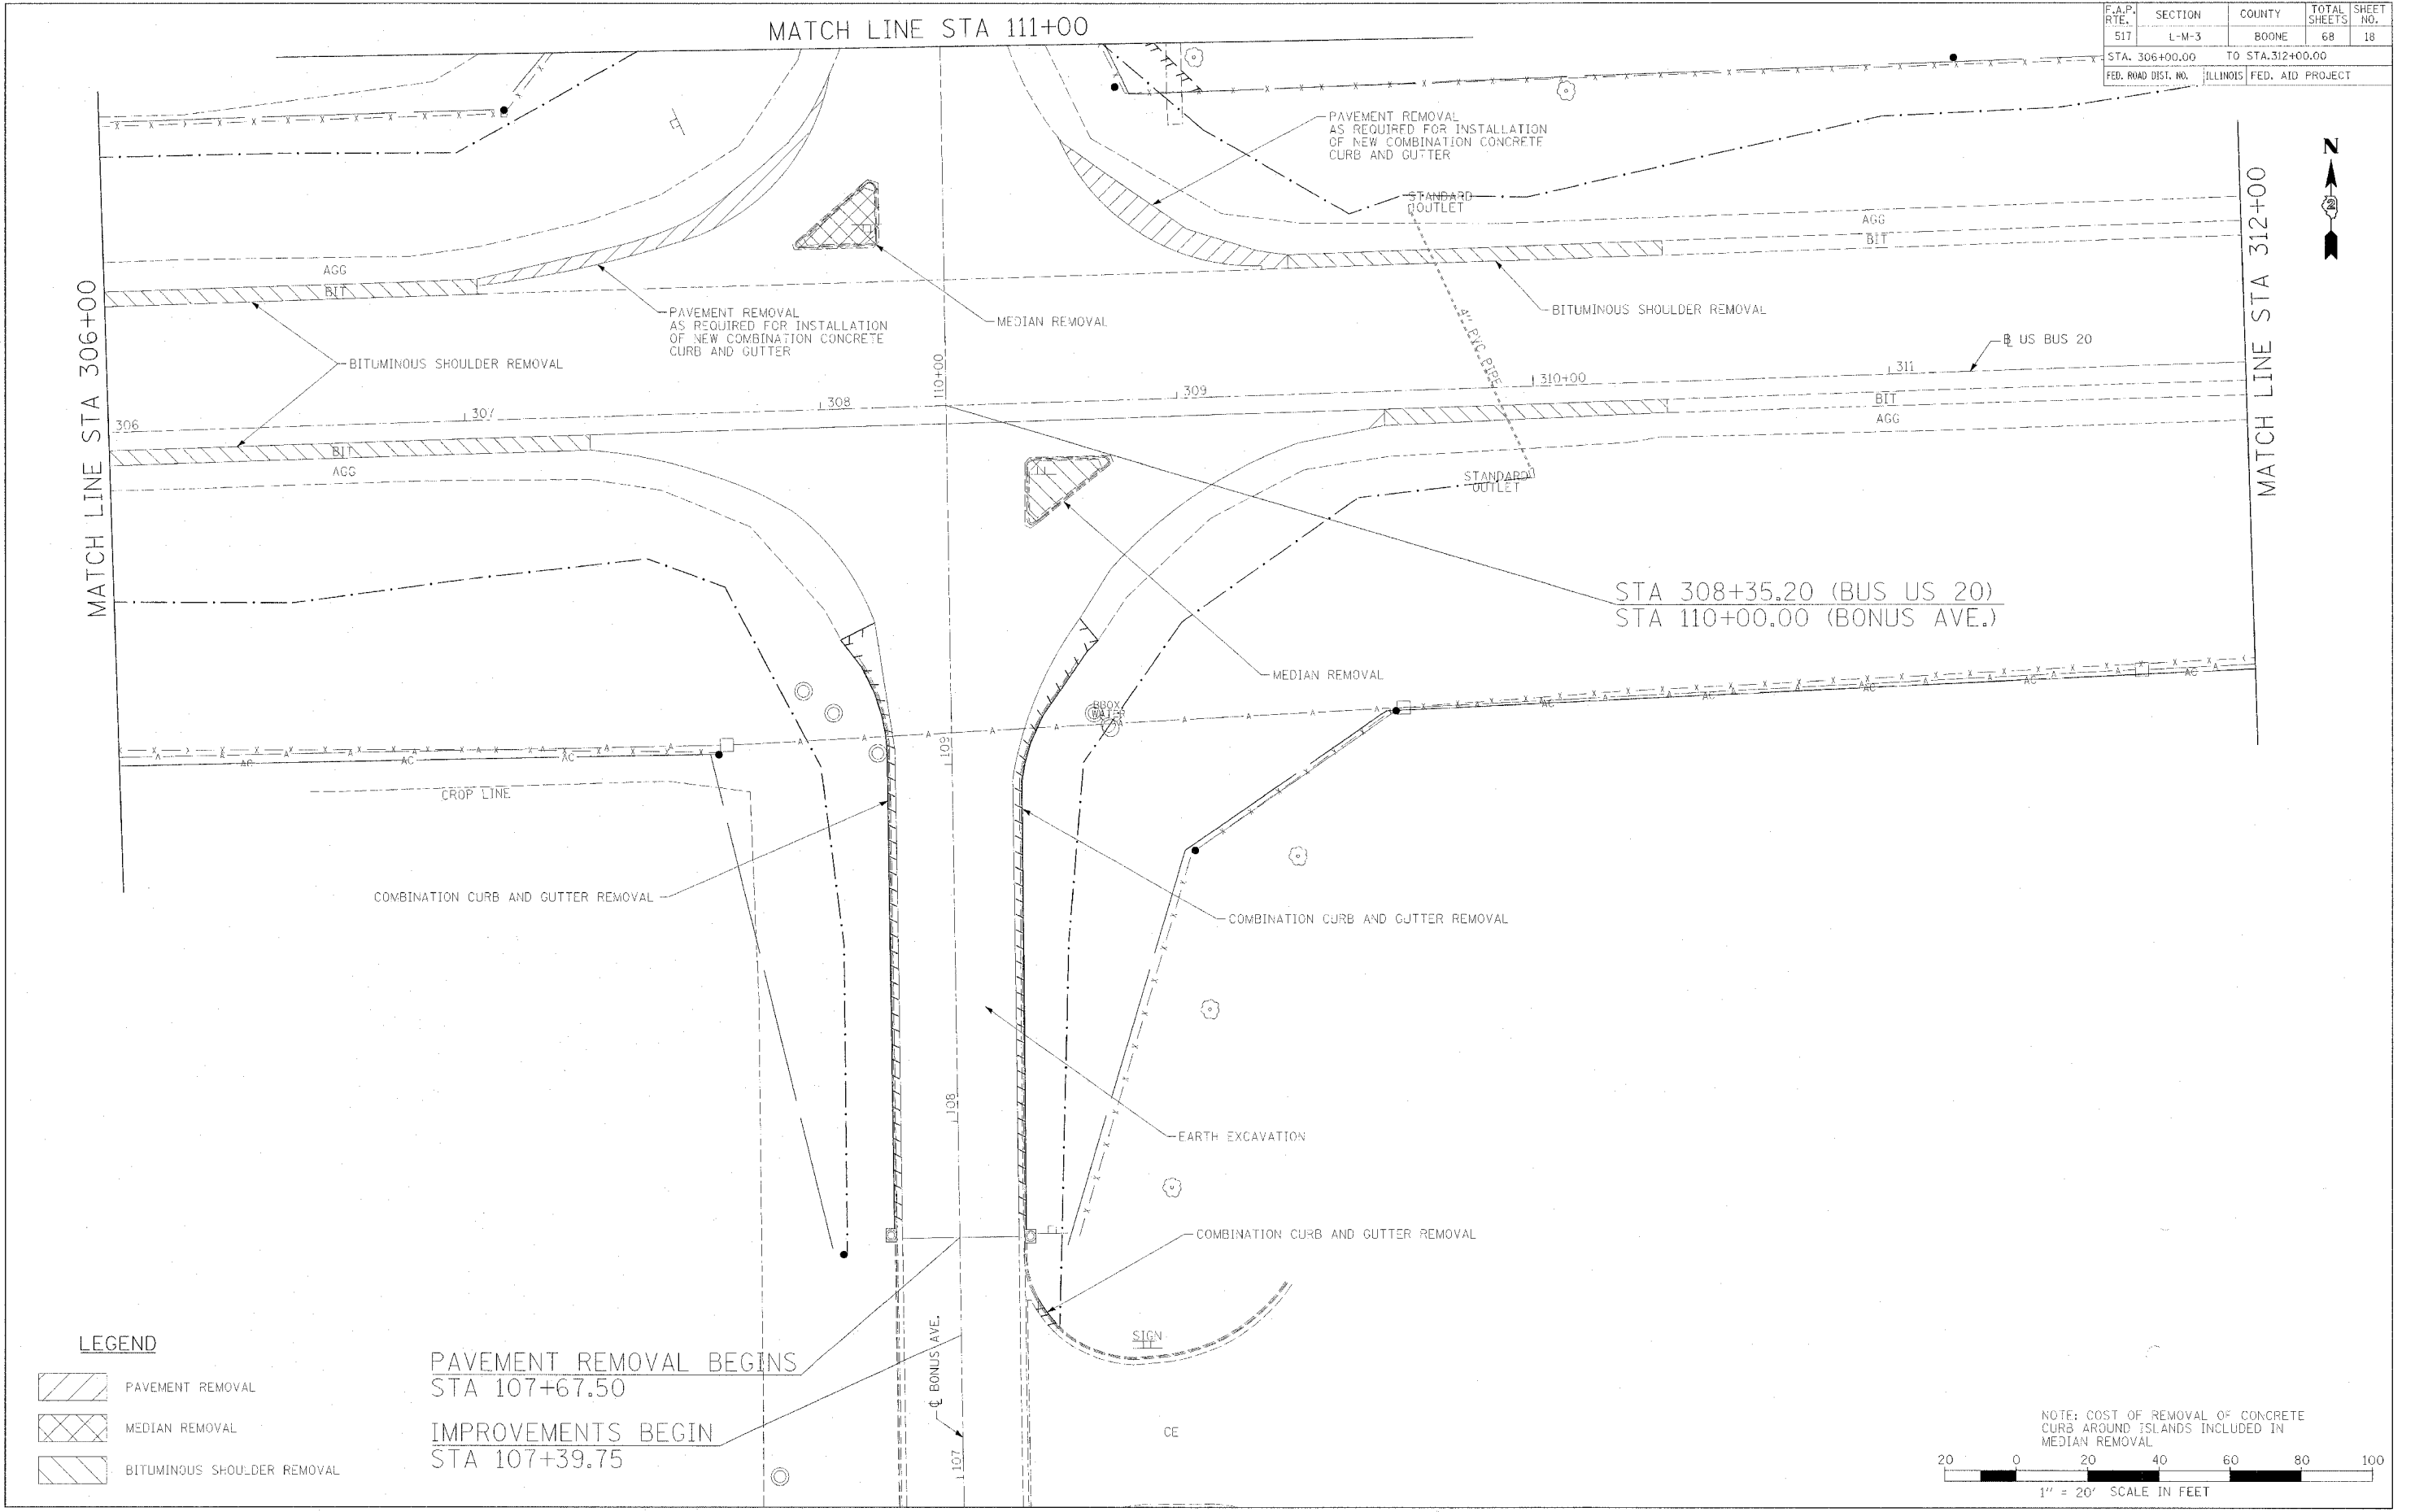


LEGEND

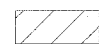-  PAVEMENT REMOVAL
-  MEDIAN REMOVAL
-  BITUMINOUS SHOULDER REMOVAL

PAVEMENT REMOVAL BEGINS
STA 107+67.50

IMPROVEMENTS BEGIN
STA 107+39.75

NOTE: COST OF REMOVAL OF CONCRETE CURB AROUND ISLANDS INCLUDED IN MEDIAN REMOVAL

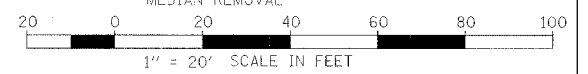

REMOVAL DETAILS

PLOT DATE = 8/1/78
 PLOT NAME = 64895
 PLOT SCALE = AS SHOWN
 REFERENCE = REF 1