


F.A.P. RTE.	SECTION	COUNTY	TOTAL SHEETS	SHEET NO.
517	L-M-3	BOONE	68	21
STA. 312+00.00		TO STA. 317+75.00		
FED. ROAD DIST. NO.		ILLINOIS	FED. AID PROJECT	

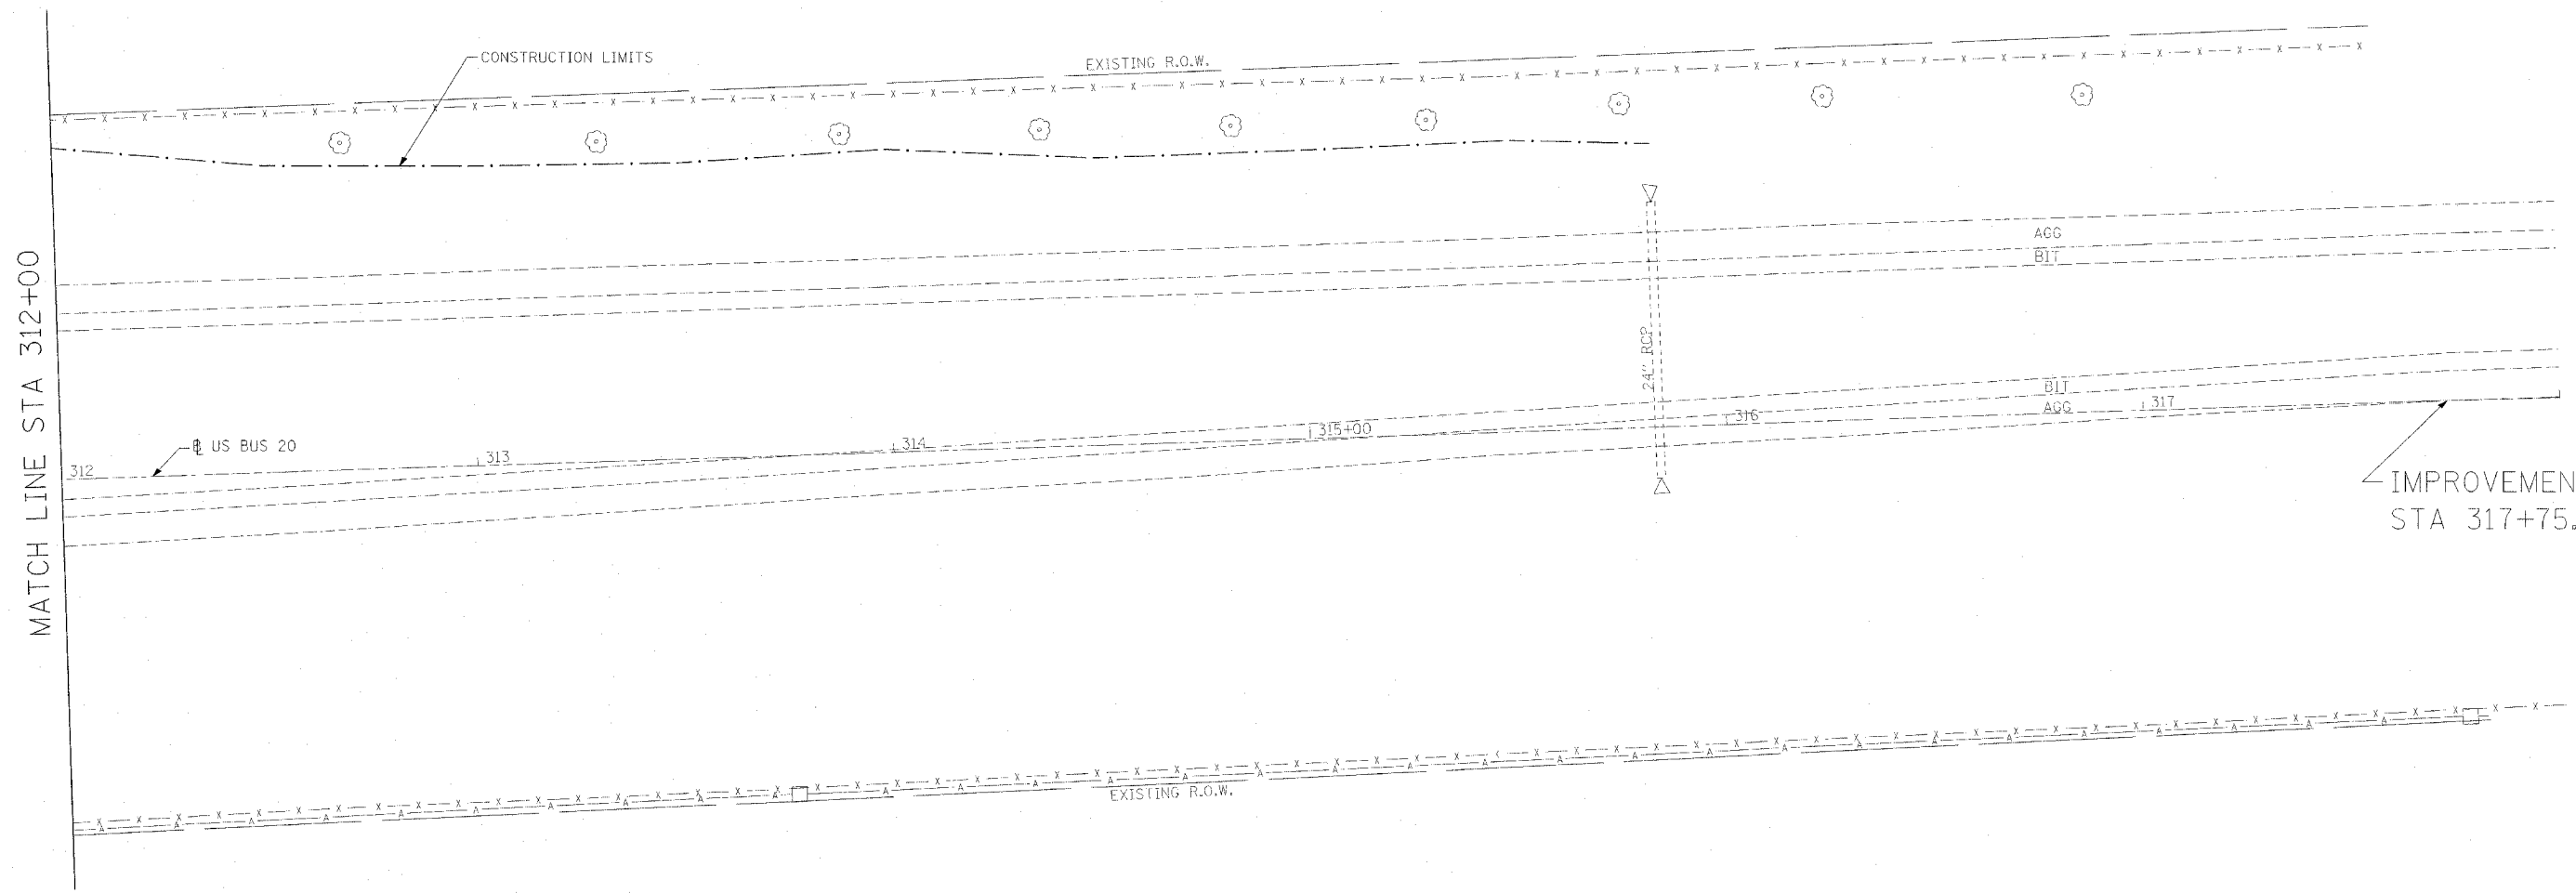

MATCH LINE STA 312+00

IMPROVEMENT ENDS
STA 317+75.00

PLOT DATE = *DATE*
 PLOT TIME = *TIME*
 PLOT SCALE = *SCALE*
 REFERENCE = *REF*



CONSTRUCTION DETAILS 3