



F.A.P. RITE.	SECTION	COUNTY	TOTAL SHEETS	SHEET NO.
S17	L-M-3	BOONE	68	22
STA. 111+11.00 TO STA. 114+13.21				
ILLINOIS FED. AID PROJECT				

STA 114+00.37 (BONUS AVE.)
STA 1014+00.00 (MARENGO RD.)

OVERLAY ENDS
STA 1014+97.20

PCC DRIVEWAY PAVEMENT 7 INCH
PIPE CULVERT, CLASS D, TYPE 1,
EQUIVALENT ROUND-SIZE 15" W/
2 END SECTIONS, EQUIVALENT
ROUND-SIZE 15"

IMPROVEMENT ENDS
1015+54.19

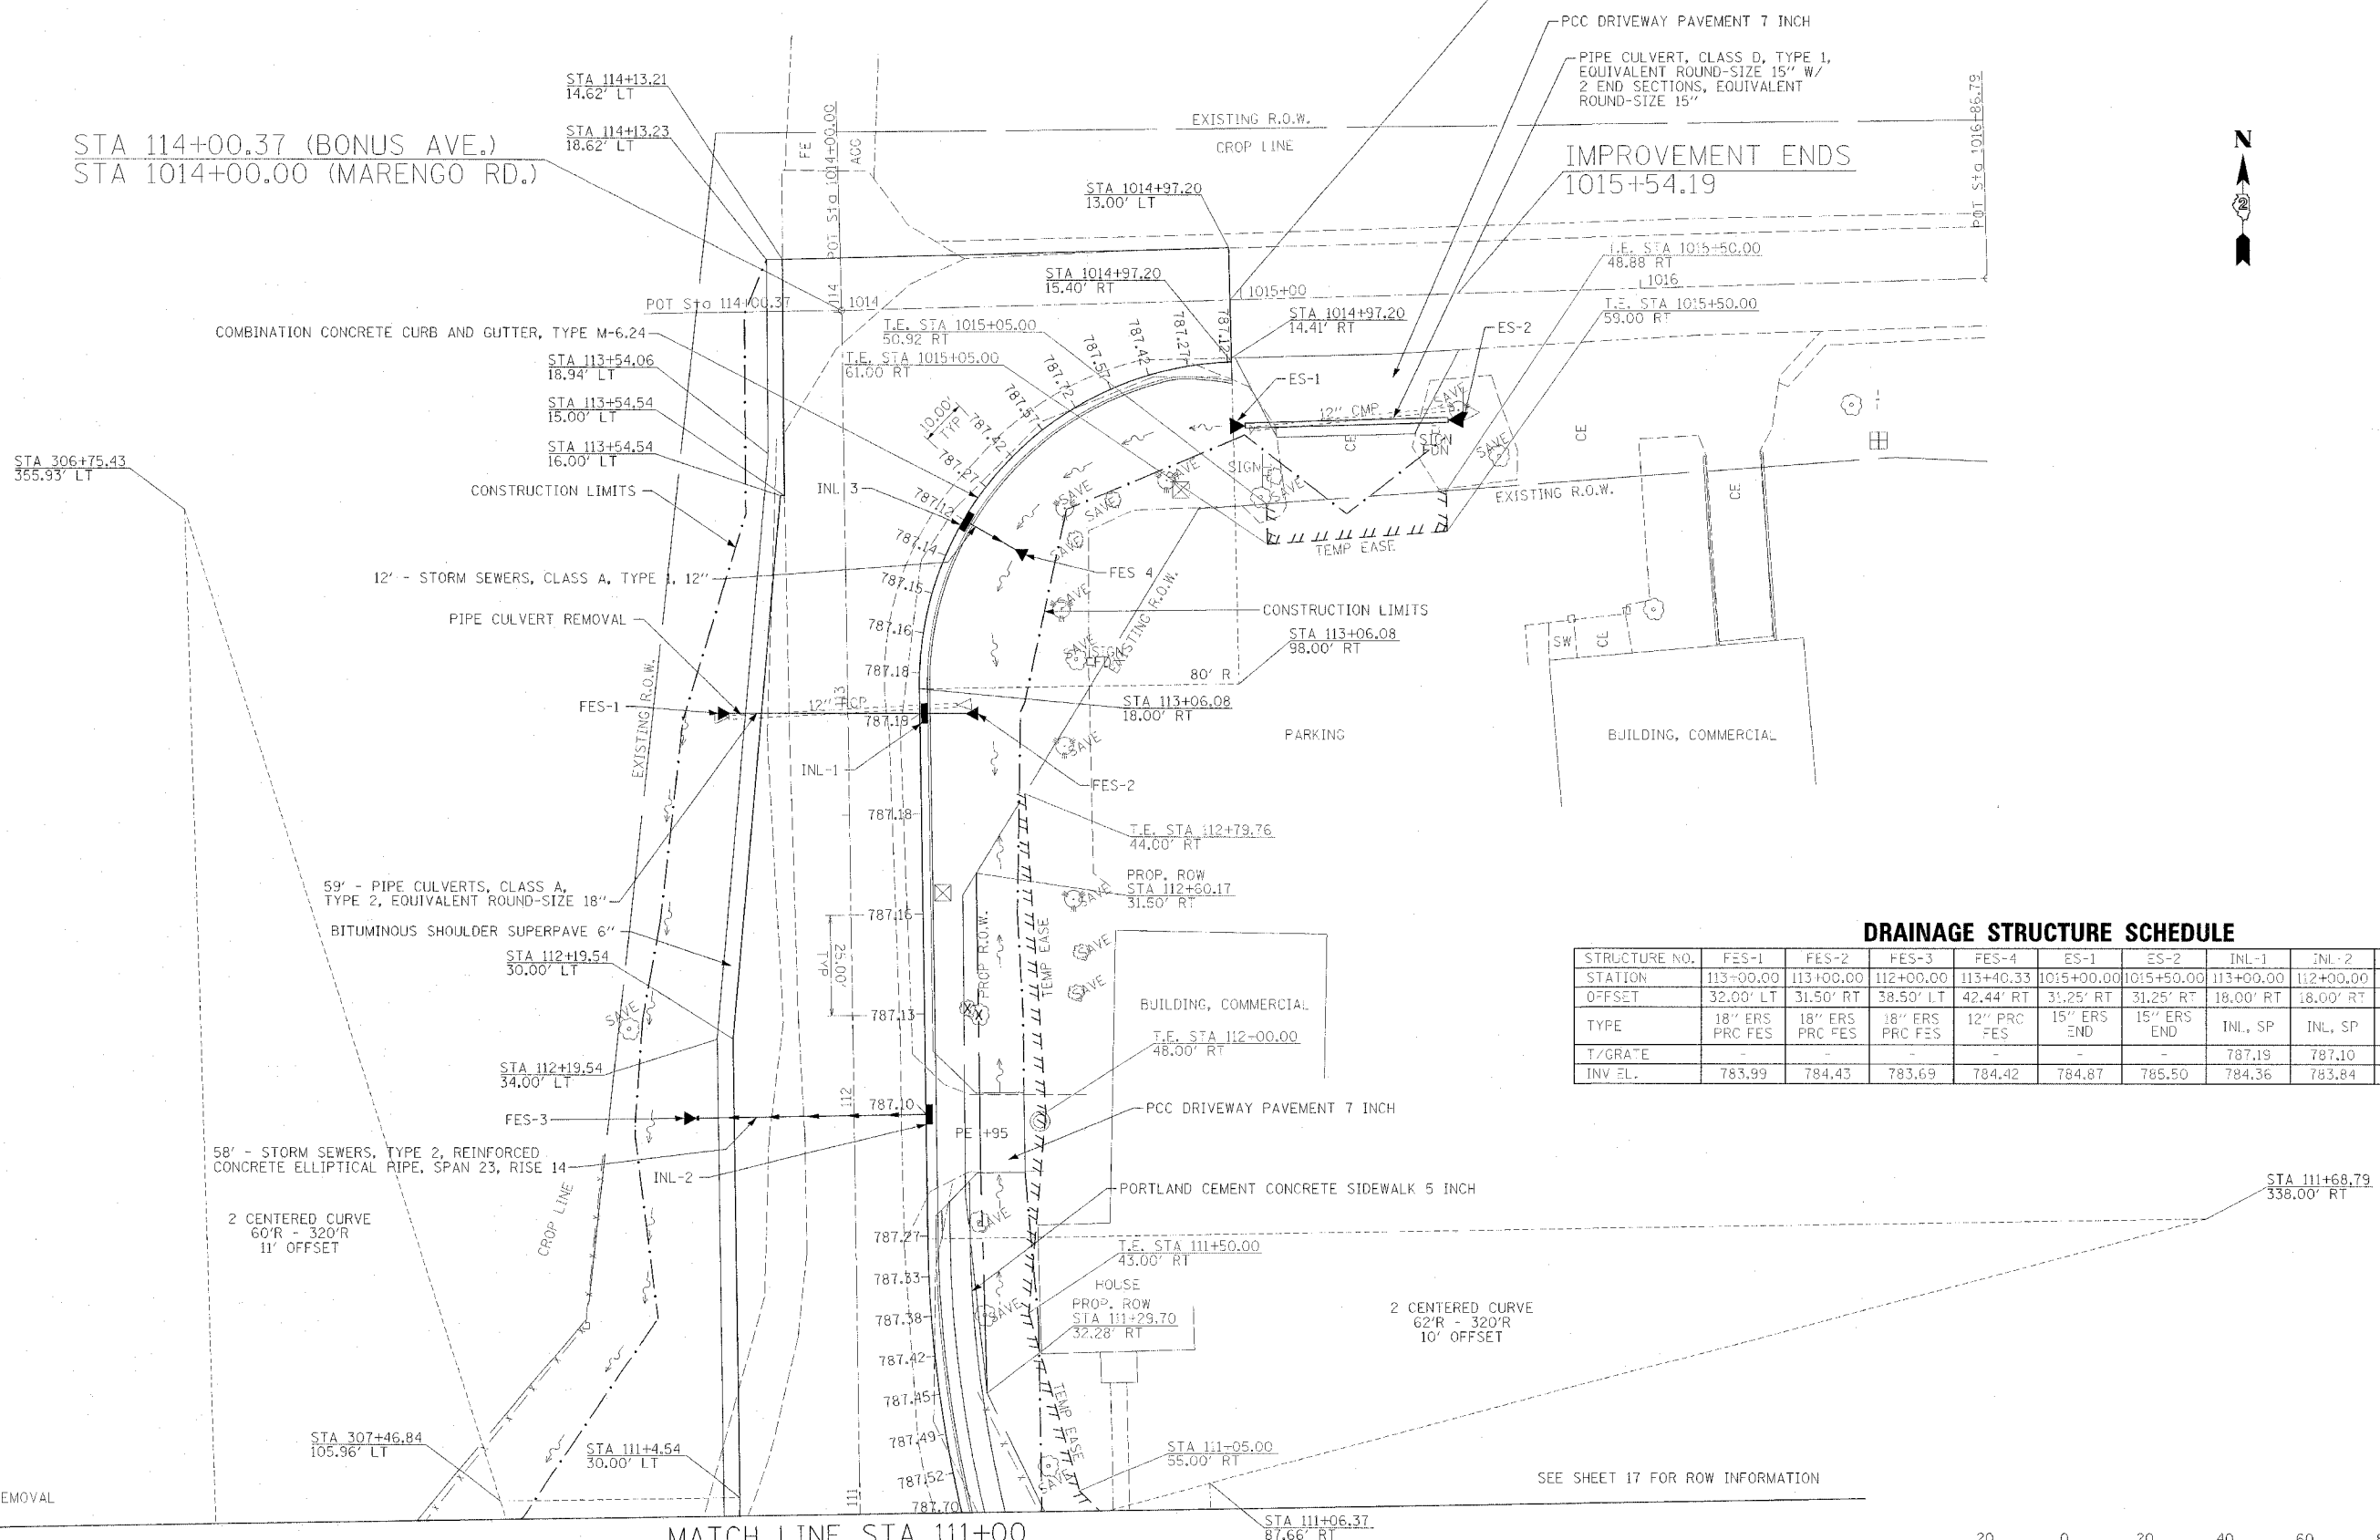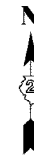

DRAINAGE STRUCTURE SCHEDULE

STRUCTURE NO.	FES-1	FES-2	FES-3	FES-4	ES-1	ES-2	INL-1	INL-2	INL-3
STATION	113+00.00	113+00.00	112+00.00	113+40.33	1015+00.00	1015+50.00	113+00.00	112+00.00	113+47.83
OFFSET	32.00' LT	31.50' RT	38.50' LT	42.44' RT	31.25' RT	31.25' RT	18.00' RT	18.00' RT	29.75' RT
TYPE	18" ERS PRC FES	18" ERS PRC FES	18" ERS PRC FES	12" PRC FES	15" ERS END	15" ERS END	INL, SP	INL, SP	INL, SP
T/GRADE	-	-	-	-	-	-	787.19	787.10	787.12
INV EL.	783.99	784.43	783.69	784.42	784.87	785.50	784.36	783.84	784.51

LEGEND

X TREE REMOVAL

DATE =
DRAWN BY =
CHECKED BY =
SCALE =
REFERENCE =

MATCH LINE STA 111+00

SEE SHEET 17 FOR ROW INFORMATION

