



F.A.P. RTE.	SECTION	COUNTY	TOTAL SHEETS	SHEET NO.
517	L-M-3	BOONE	63	25

STA.	TO STA.	FED. ROAD DIST. NO.	ILLINOIS	FED. AID PROJECT


BONUS AVENUE

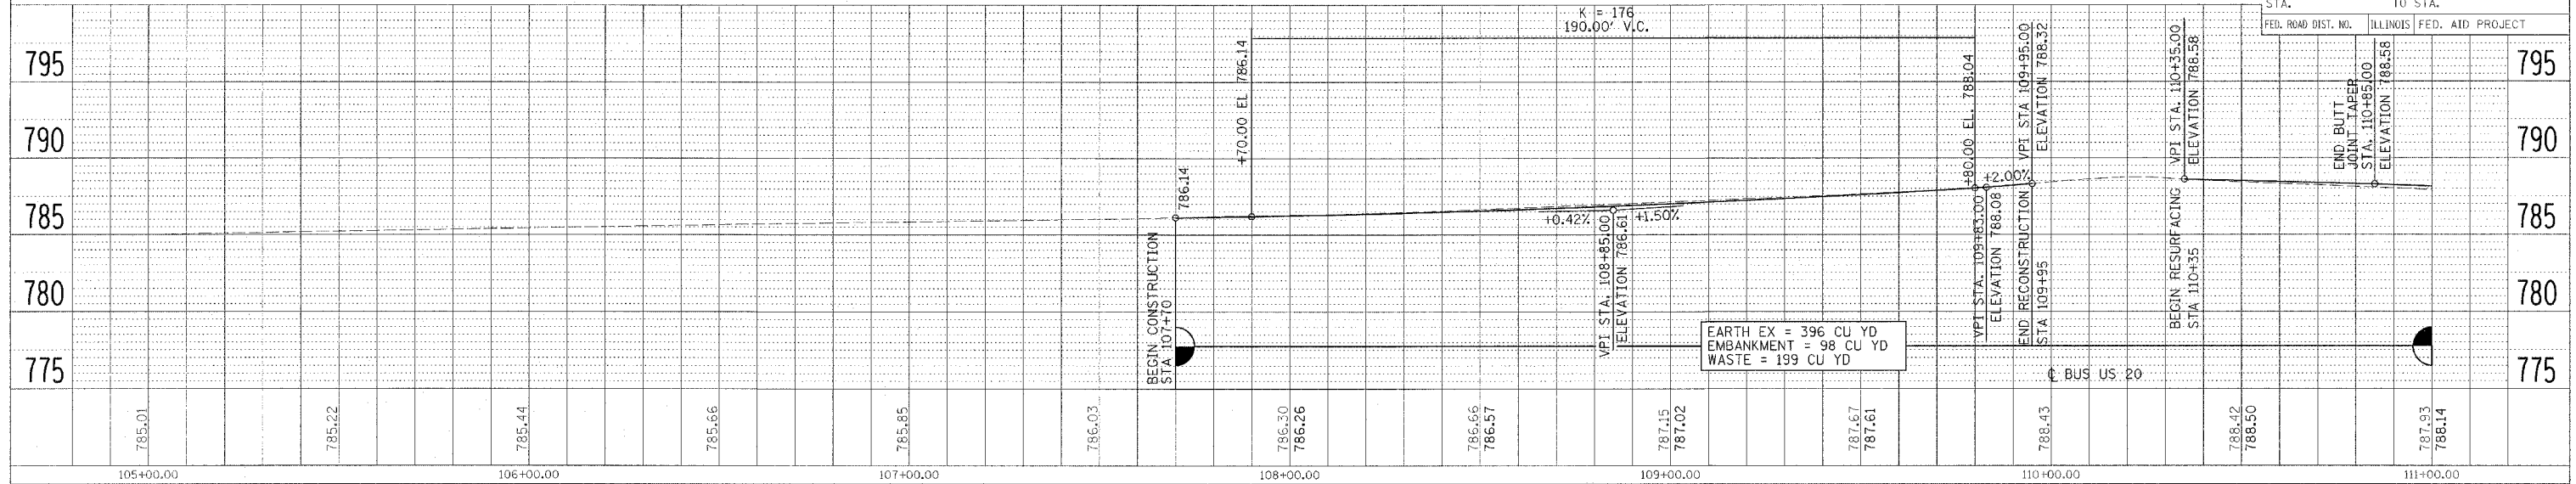

BONUS AVENUE

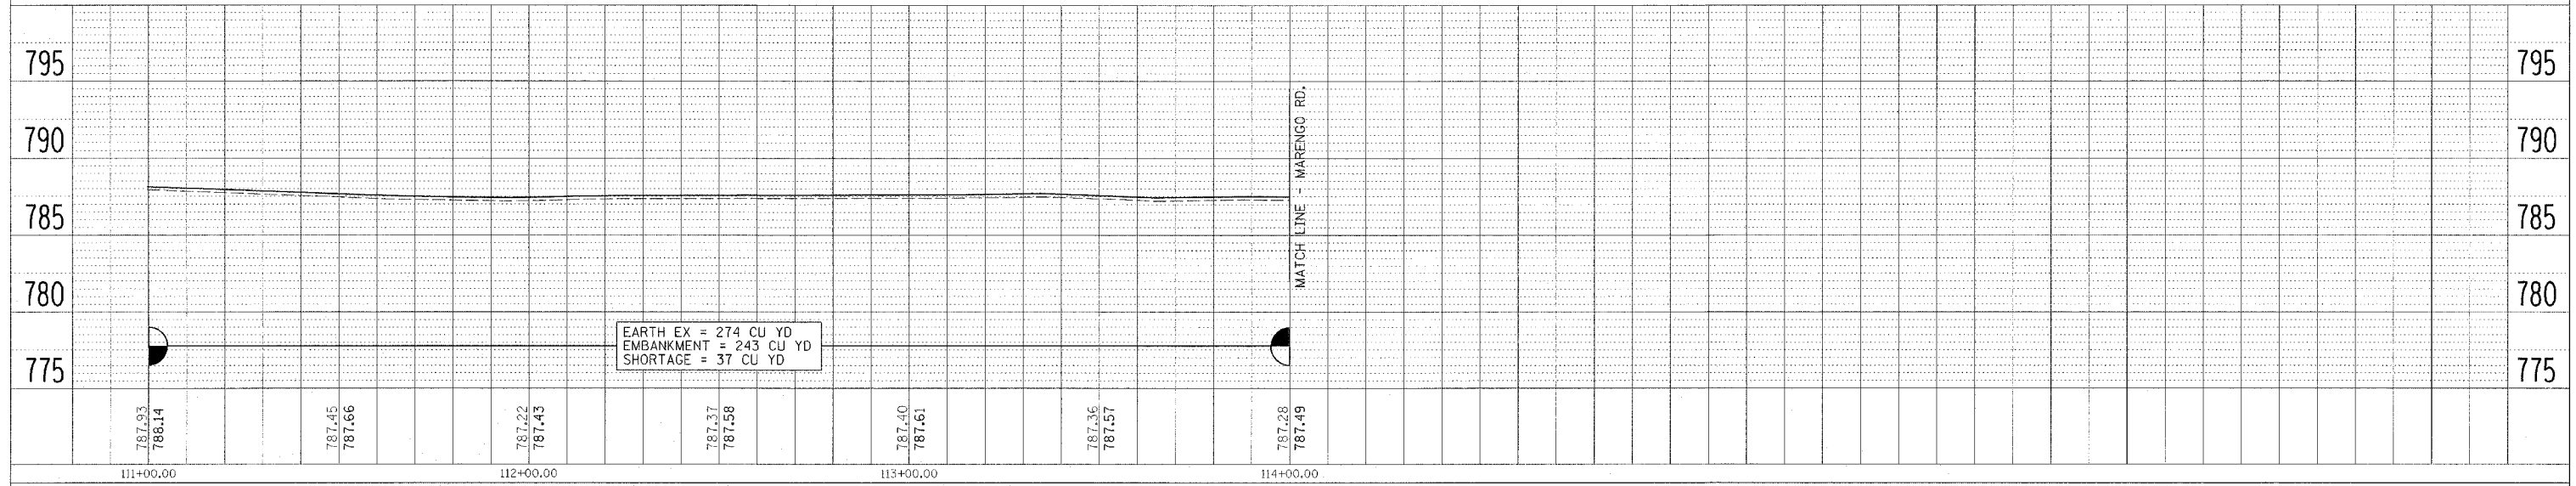

MARENGO ROAD

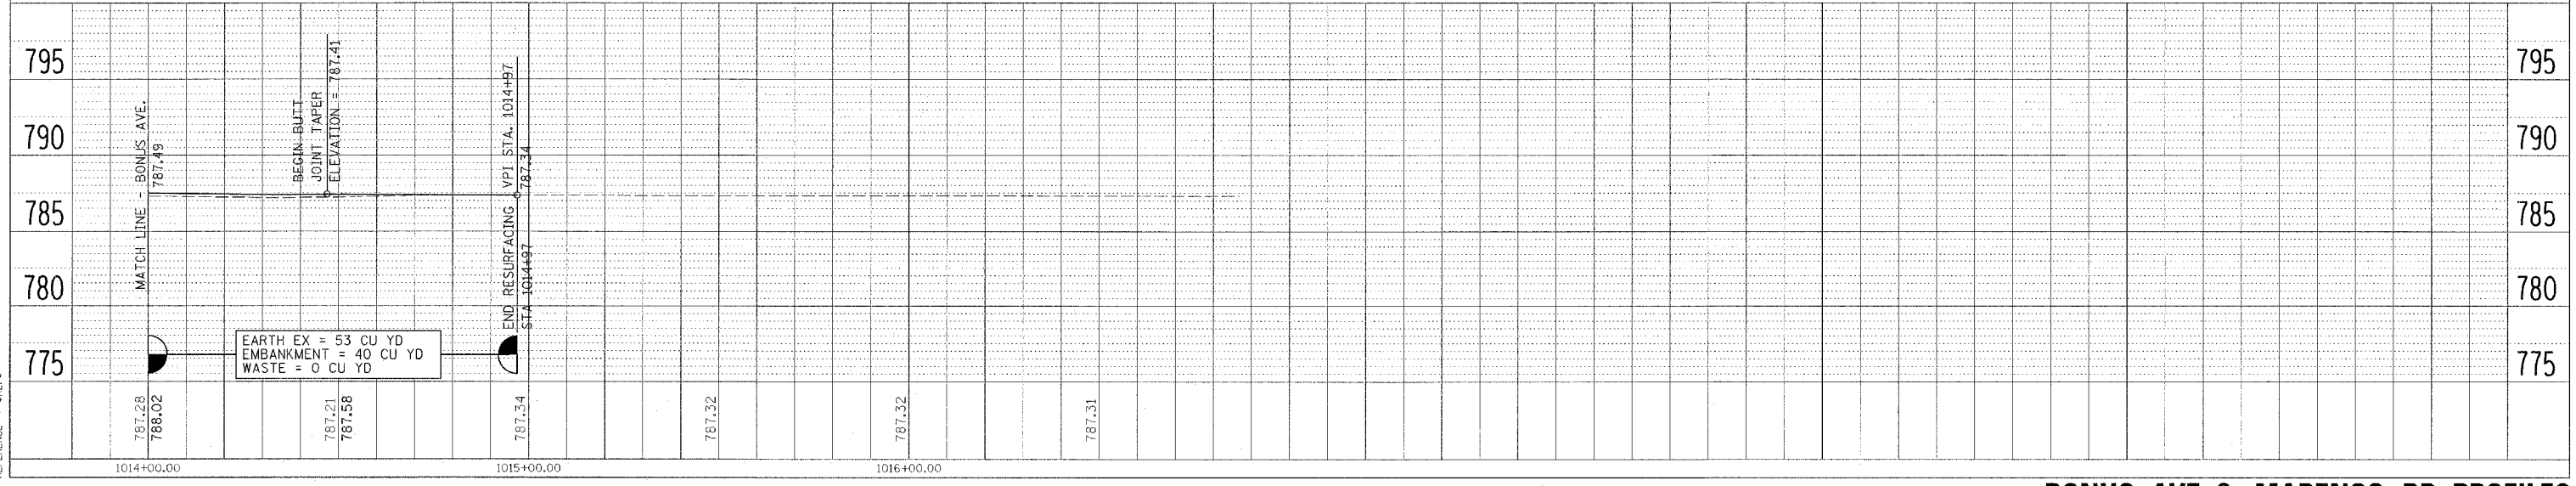

BONUS AVE. & MARENGO RD. PROFILES

PLAN
 SUBMITTED BY
 DATE
 NOTED BY
 NO.

PROFILE
 SUBMITTED BY
 DATE
 NOTED BY
 NO.

PLOT DATE = 10/3/2005
 FILE NAME = 64895.PRF
 PLOT SCALE = 1"=40'
 REFERENCE = #REF#