


F.A.P. RTE.	SECTION	COUNTY	TOTAL SHEETS	SHEET NO.
517	L-M-3	BOONE	68	29
STA. 111+00.00		TO STA. 114+13.21		
FED. ROAD DIST. NO.		ILLINOIS FED. AID PROJECT		


STA 114+00.37 (BONUS AVE.)
STA 1014+00.00 (MARENGO RD.)

IMPROVEMENT ENDS
STA 1015+54.19

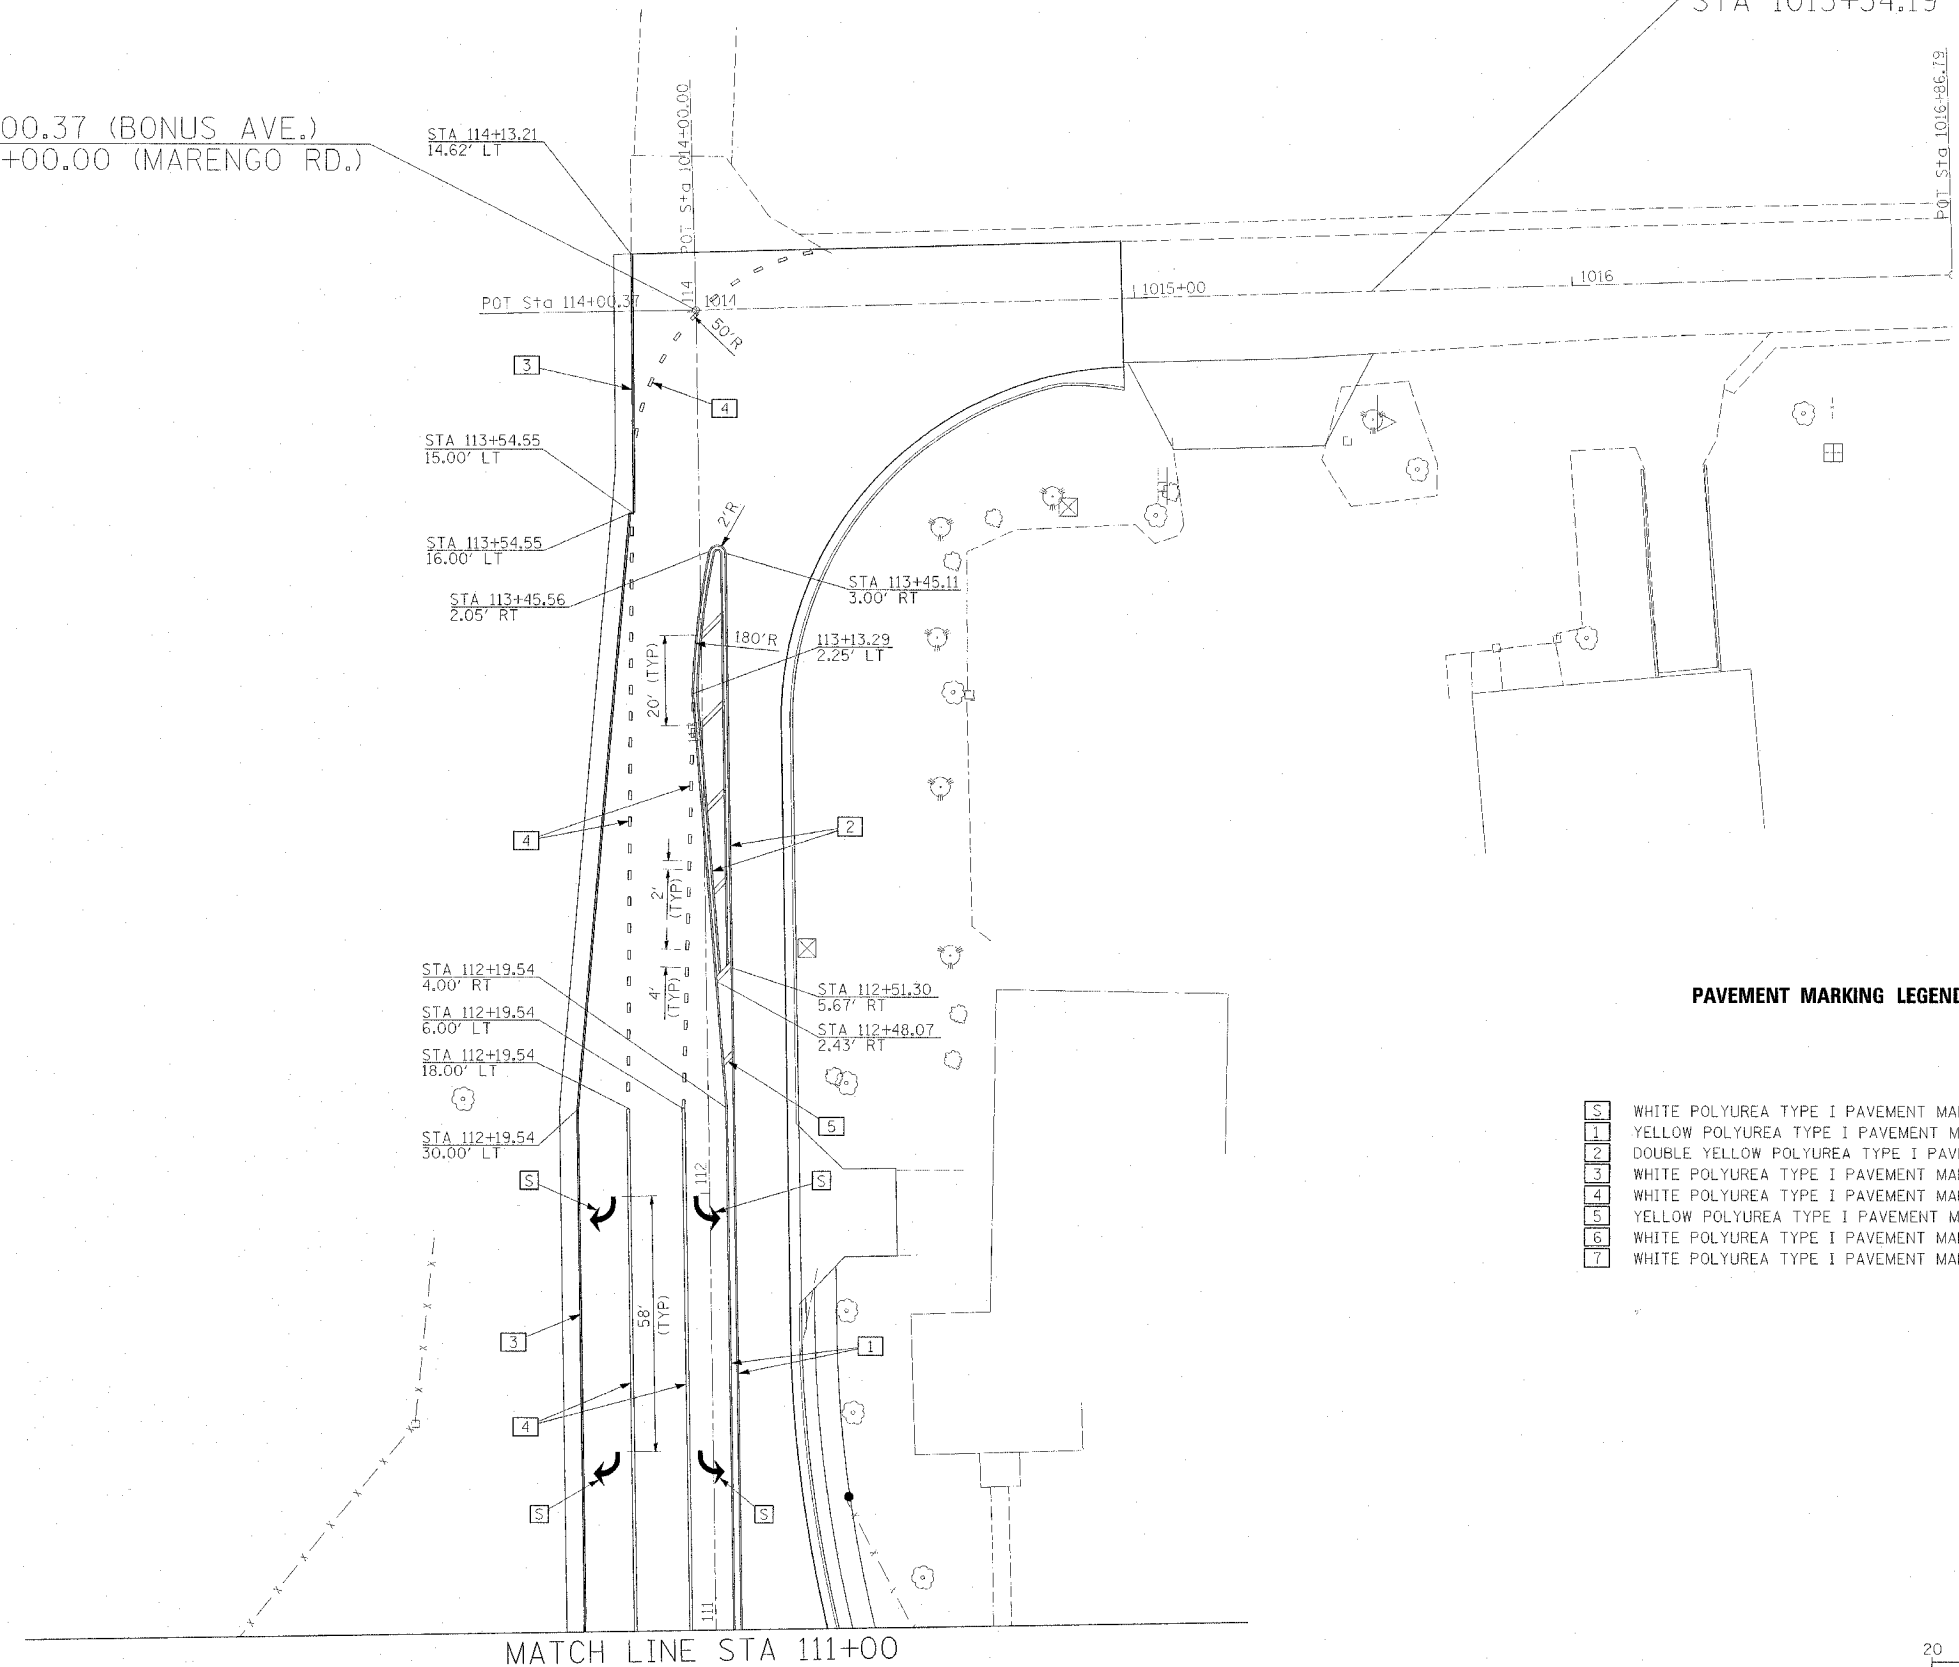

PAVEMENT MARKING LEGEND

- 5 WHITE POLYUREA TYPE I PAVEMENT MARKING SYMBOL
- 1 YELLOW POLYUREA TYPE I PAVEMENT MARKING LINE 4"
- 2 DOUBLE YELLOW POLYUREA TYPE I PAVEMENT MARKING LINE 4"
- 3 WHITE POLYUREA TYPE I PAVEMENT MARKING LINE 4"
- 4 WHITE POLYUREA TYPE I PAVEMENT MARKING LINE 8"
- 5 YELLOW POLYUREA TYPE I PAVEMENT MARKING LINE 12"
- 6 WHITE POLYUREA TYPE I PAVEMENT MARKING LINE 12"
- 7 WHITE POLYUREA TYPE I PAVEMENT MARKING LINE 24"

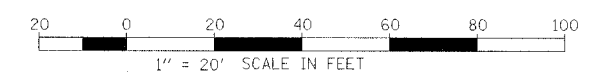

MATCH LINE STA 111+00

DATE: 11/14/11
DRAWN BY: J. B. BROWN
CHECKED BY: J. B. BROWN
SCALE: AS SHOWN
REFERENCE: #REF1