


F.A.P. RTE.	SECTION	COUNTY	TOTAL SHEETS	SHEET NO.
517	L-M-3	BOONE	68	59
STA.		TO STA.		
FED. ROAD DIST. NO.		ILLINOIS	FED. AID PROJECT	

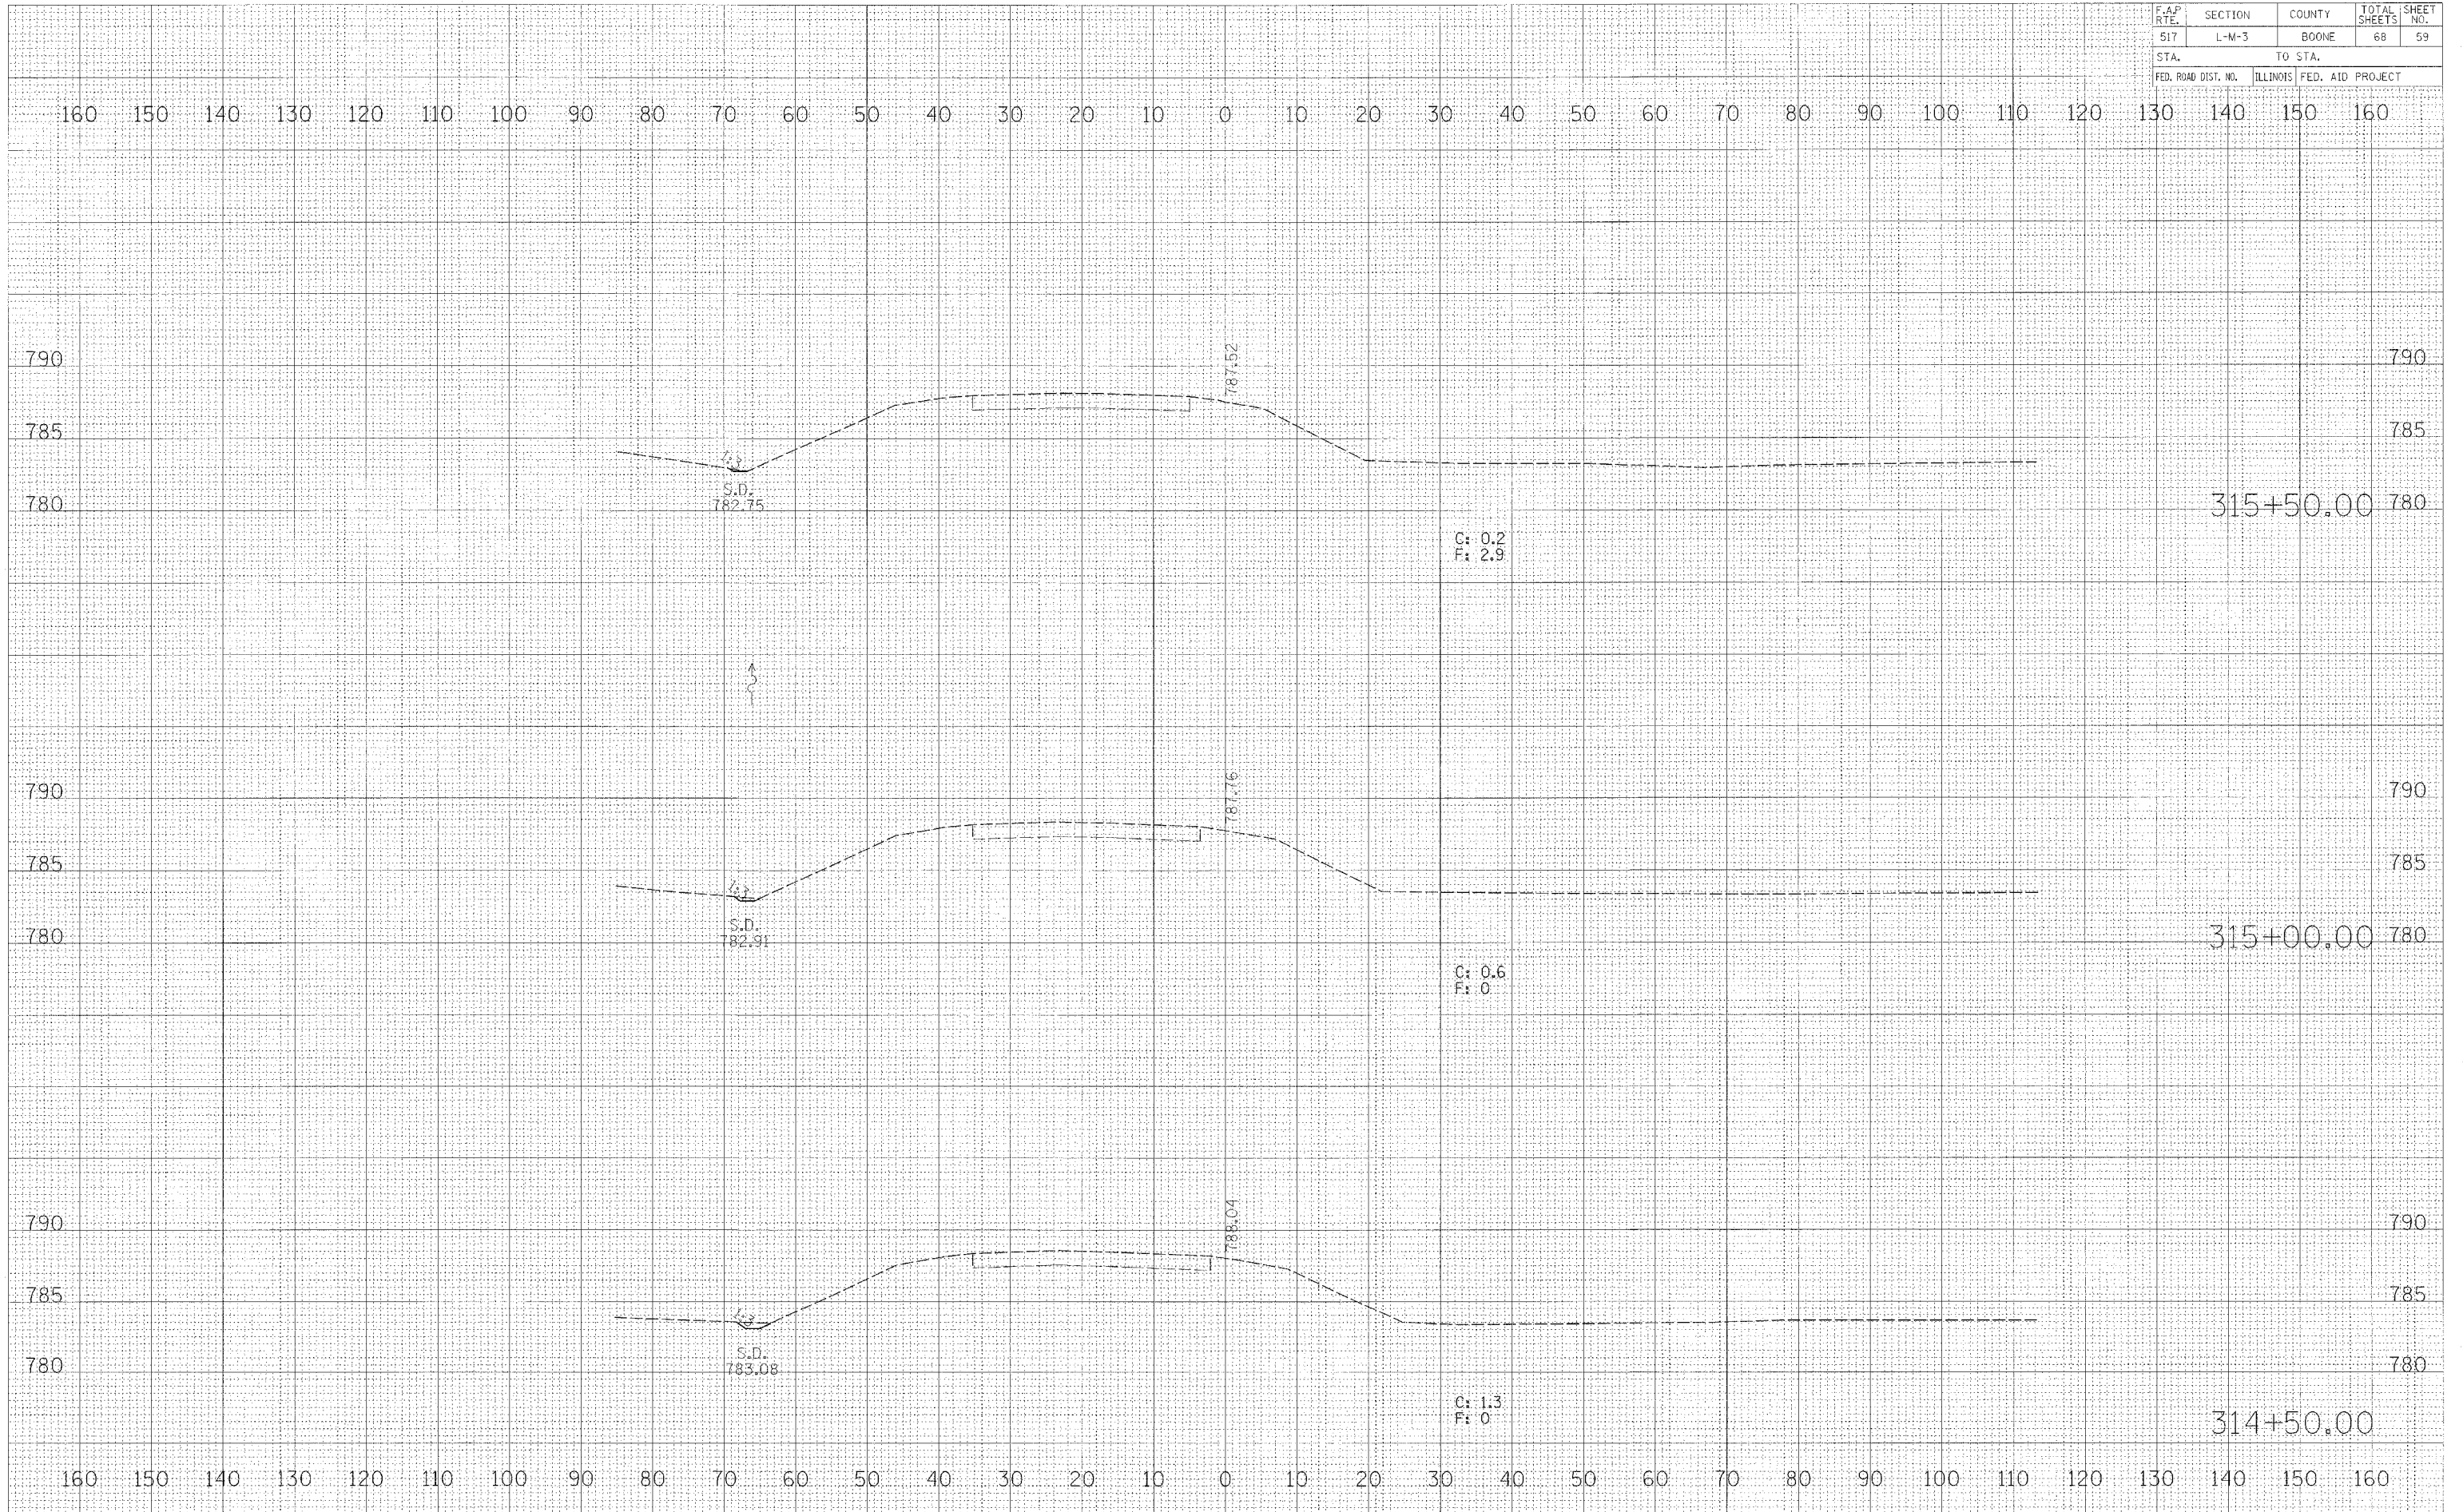

DATE	BY
SURVEY	PLOTTED
NOTE BOOK	AREA
NO.	CHECKED

DATE	BY
SURVEY	PLOTTED
NOTE BOOK	AREA
NO.	CHECKED

PLOT DATE = #DATE#  
 FILE NAME = #FILE#  
 REFERENCE = #REF#