


F.A.P. RTE.	SECTION	COUNTY	TOTAL SHEETS	SHEET NO.
517	L-M-3	BOONE	68	66
STA.		TO STA.		
FED. ROAD DIST. NO.		ILLINOIS FED. AID PROJECT		

160 150 140 130 120 110 100 90 80 70 60 50 40 30 20 10 0 10 20 30 40 50 60 70 80 90 100 110 120 130 140 150 160

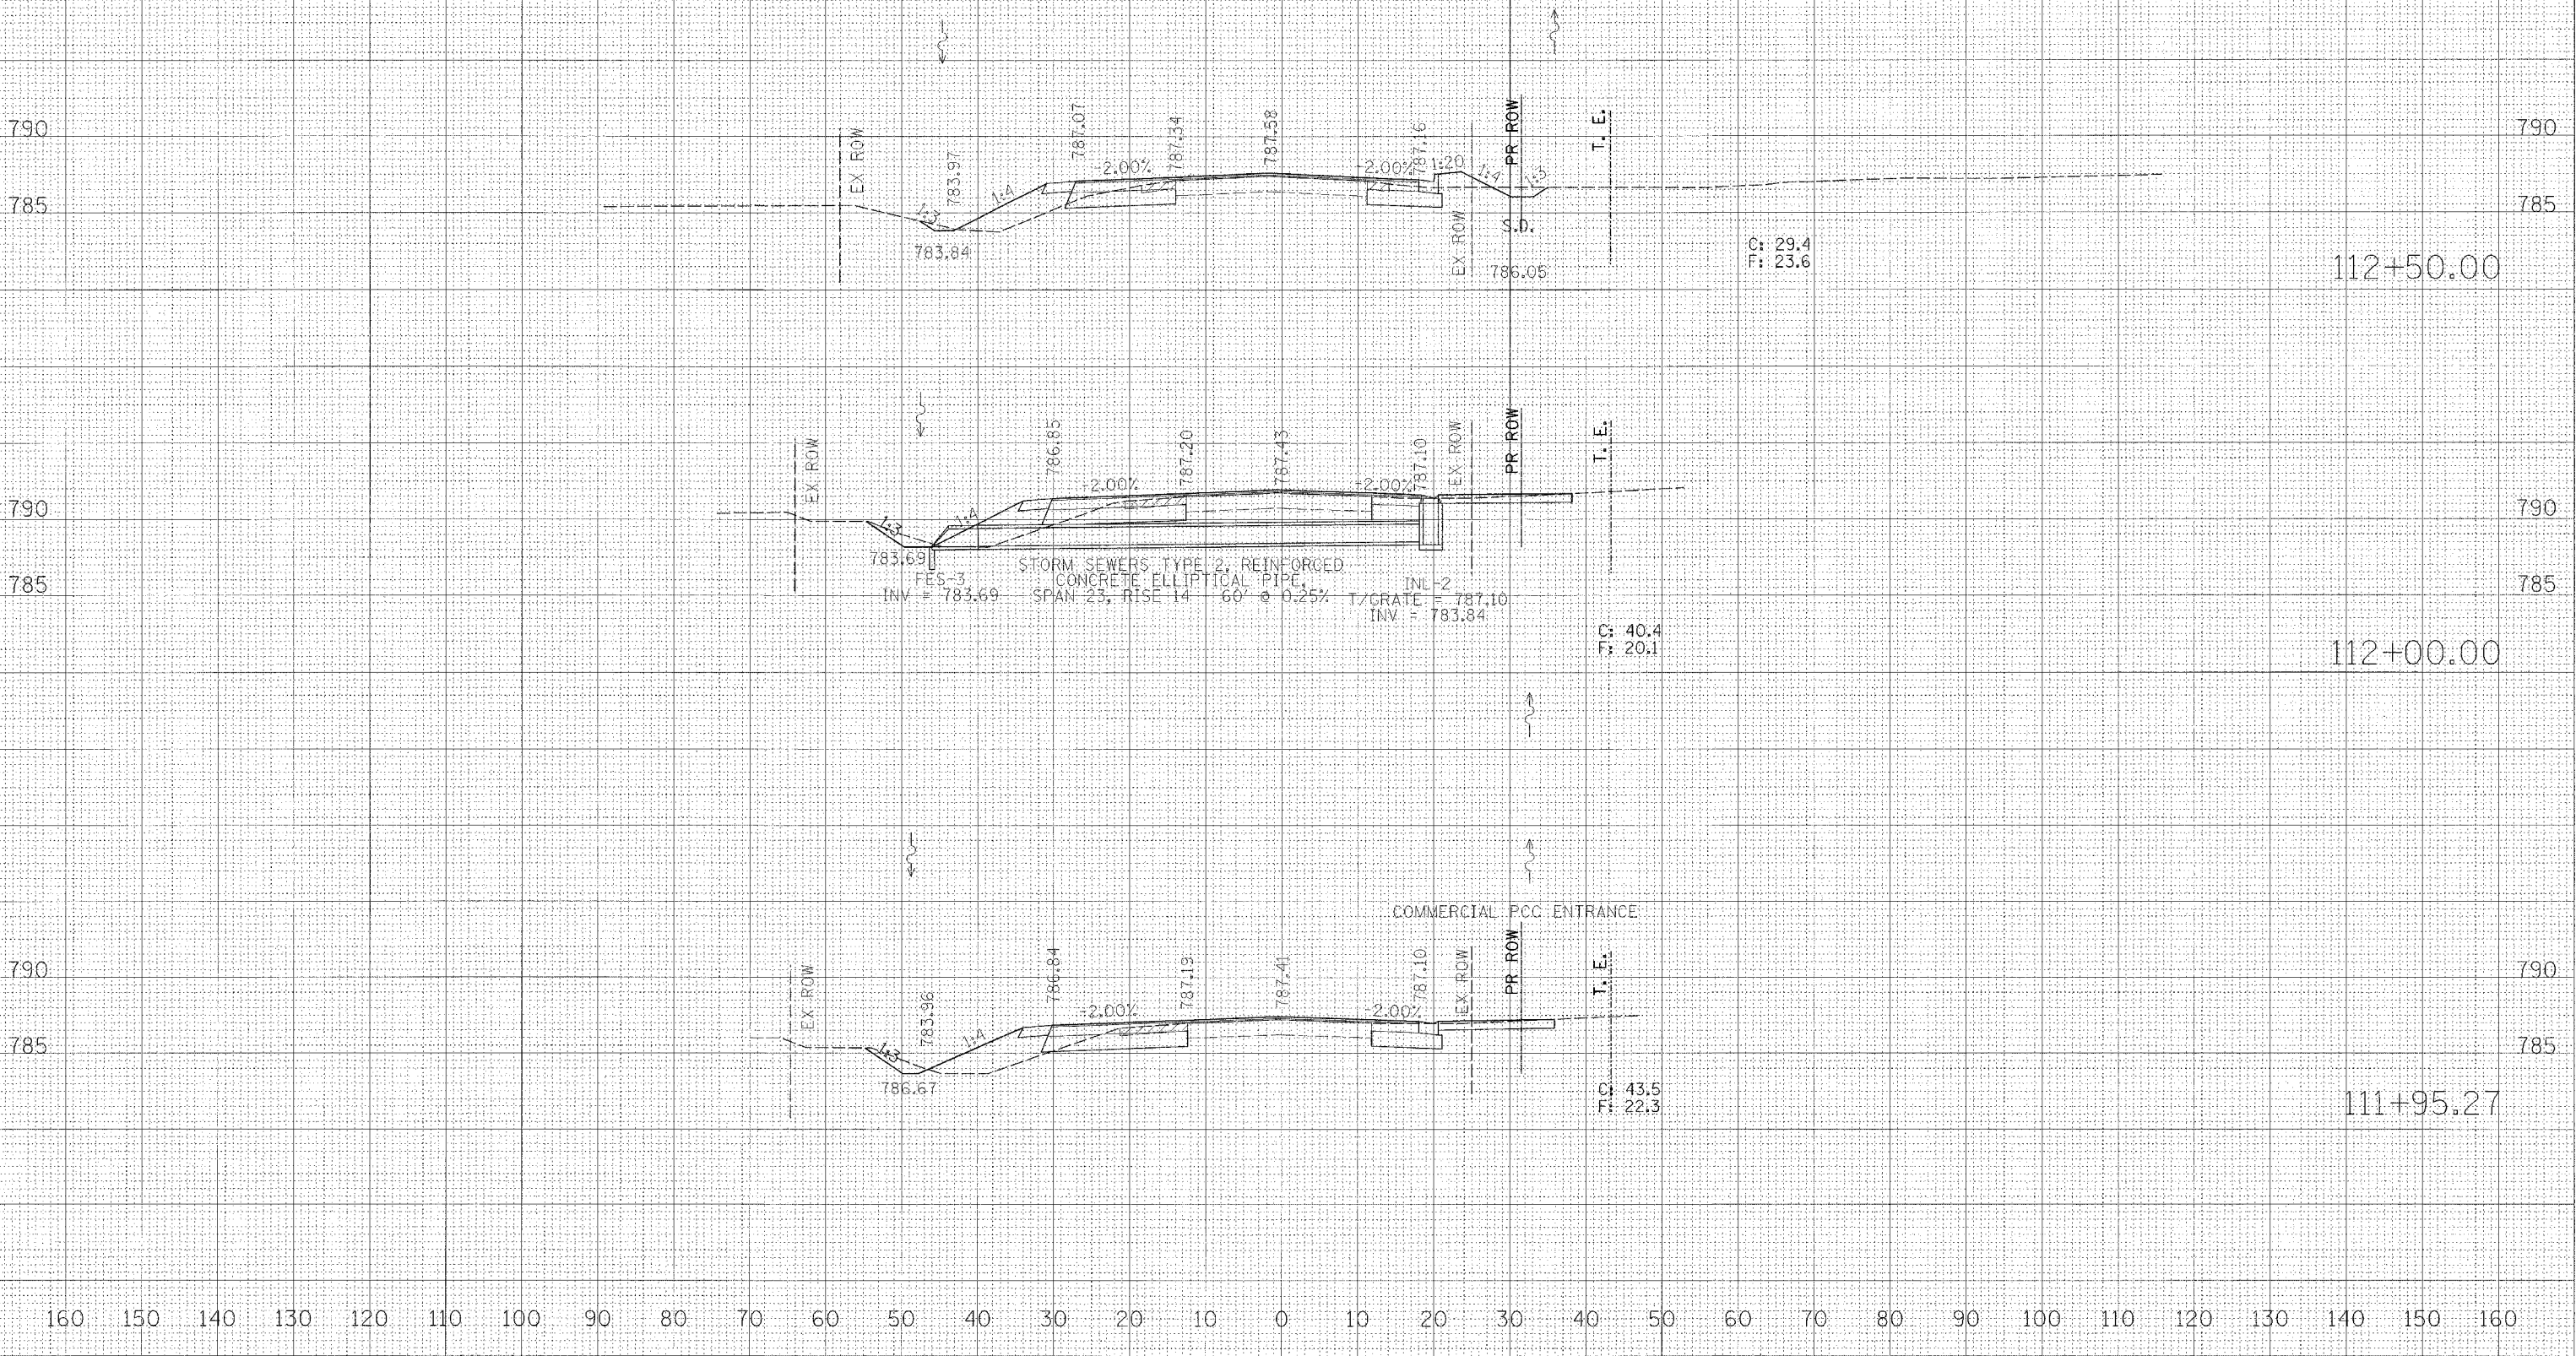

FINAL SURVEY SURVEYED PLOTTED CHECKED
 NOTE BOOK NO. AREAS CHECKED

ORIGINAL SURVEY SURVEYED PLOTTED CHECKED
 NOTE BOOK NO. AREAS CHECKED

PLOT DATE = 04/05/05
 FILE NAME = 011111.dwg
 PLOT SCALE = 1"=40'
 REFERENCE = REF