


F.A.P. RTE.	SECTION	COUNTY	TOTAL SHEETS	SHEET NO.
203	13BR-1	WHITESIDE	26	4
STA.		TO STA.		
FED. ROAD DIST. NO.	ILLINOIS	FED. AID PROJECT		


TYPICAL SECTIONS

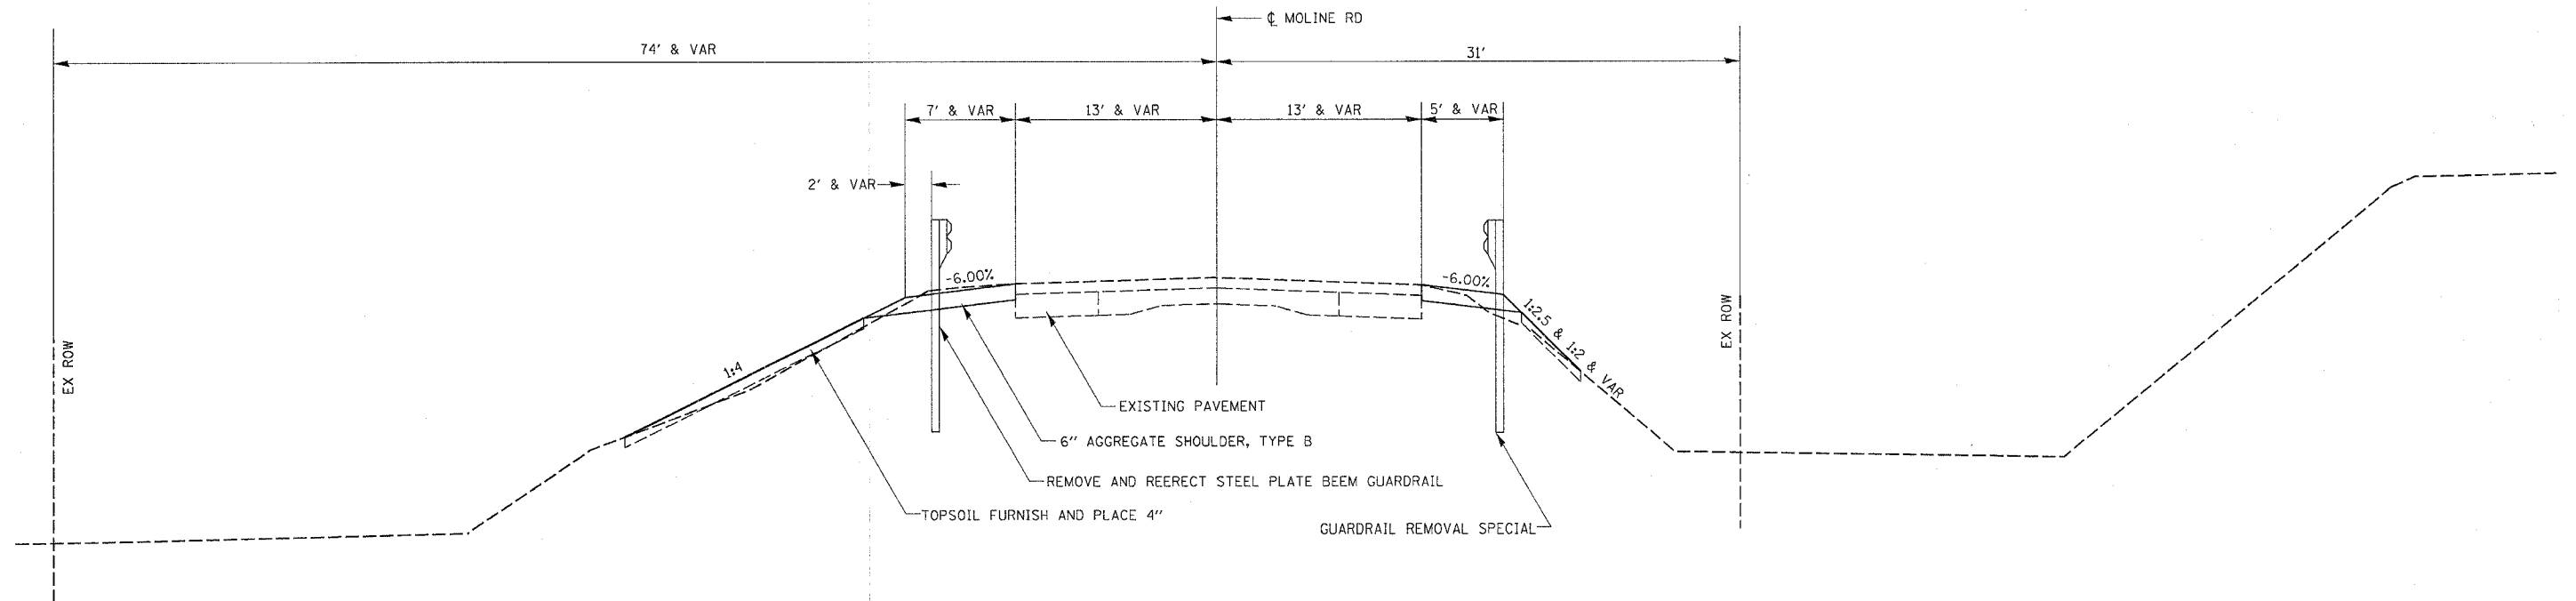

BUTT JOINT

BITUMINOUS SURFACE REMOVAL - 2"

STA 24+55 TO STA 24+75 & STA 26+47 TO STA 26+67

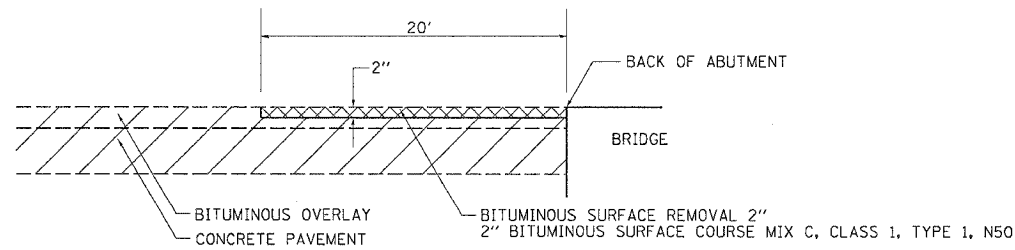

REVISIONS	
NAME	DATE

ILLINOIS DEPARTMENT OF TRANSPORTATION

SCALE: VERT. / HORIZ. / DATE

DRAWN BY / CHECKED BY

PLOT DATE = Wed Oct 26 14:07:41 2005
 FILE NAME = s:\13BR-1\20050518\13BR1305.dgn
 PLOT SCALE = 10.0000 / IN.
 USER NAME = regnar1