


F.A.P. RTE.	SECTION	COUNTY	TOTAL SHEETS	SHEET NO.
203	I3BR-1	WHITESIDE	26	7
STA.		TO STA.		
FED. ROAD DIST. NO.		ILLINOIS	FED. AID PROJECT	

PLAN SHEET

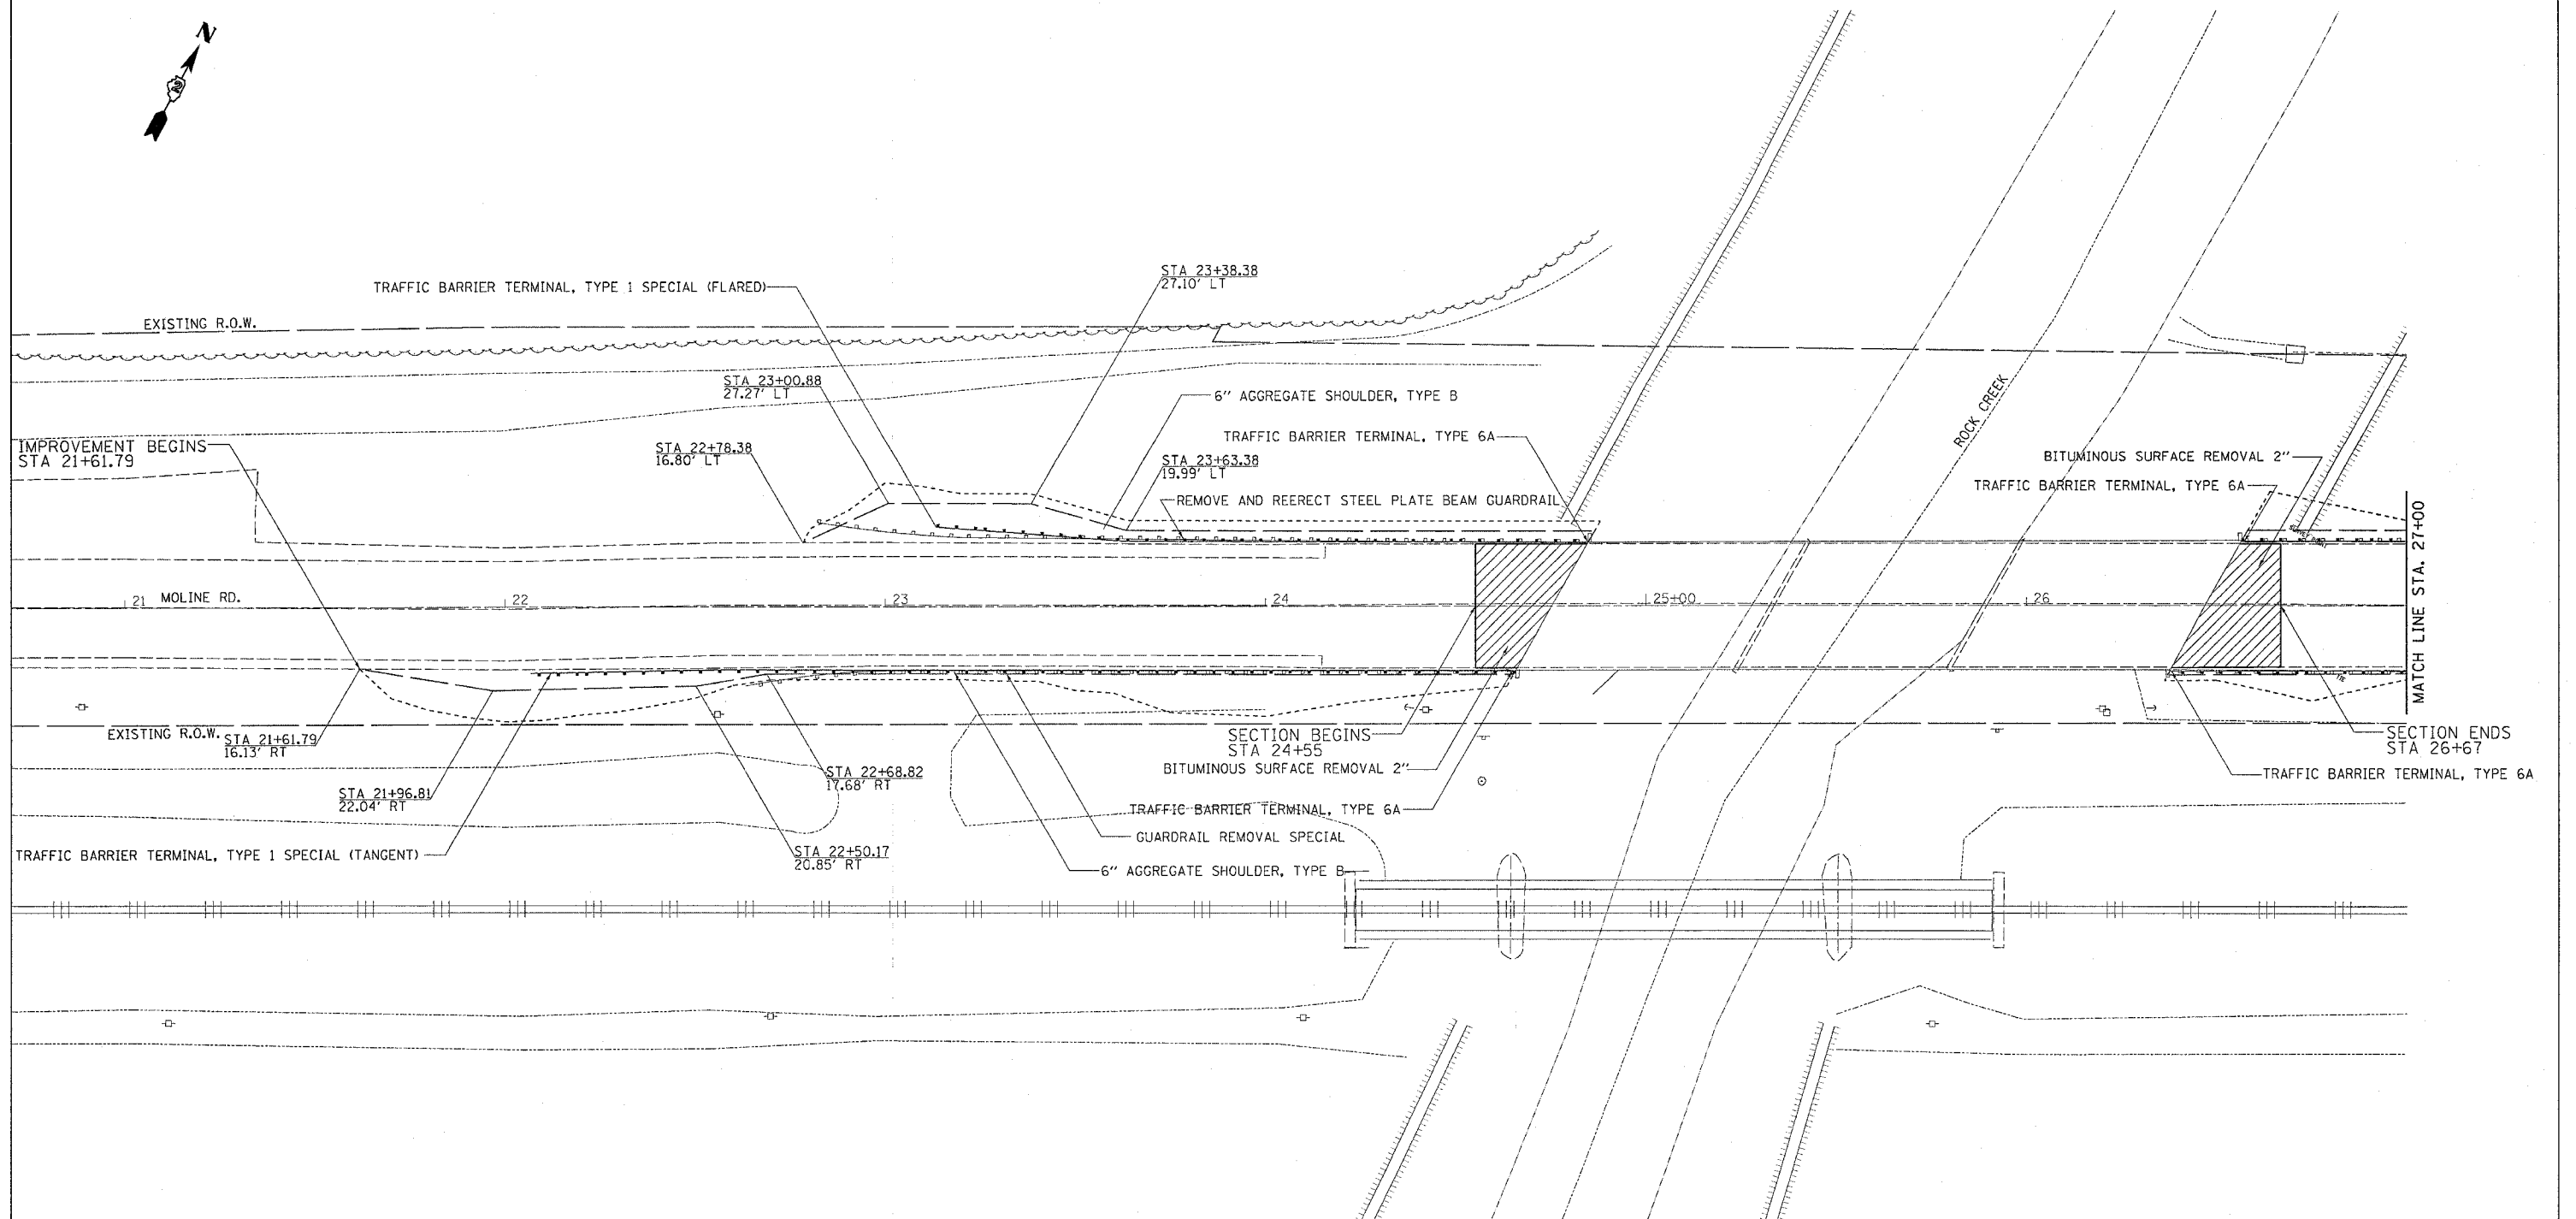

PLOT DATE = Wed Oct 26 14:07:38 2005
 FILE NAME = c:\p\proj\mets\200505\480525p1.mxd
 PLOT SCALE = 28.8000 / IN.
 USER NAME = p000001

REVISIONS	
NAME	DATE

ILLINOIS DEPARTMENT OF TRANSPORTATION

SCALE: VERT. / HORIZ. / DATE

DRAWN BY / CHECKED BY