


PLOT DATE : Wed Oct 26 13:47:38 2005
 FILE NAME : c:\p\projects\20050815\13br-1\13br-1.dwg
 USER NAME : jguyard

ORIGINAL SURVEY PLOTTED
 NOTE BOOK AREAS CHECKED

FINAL SURVEY PLOTTED
 NOTE BOOK AREAS CHECKED

BY: _____ DATE: _____

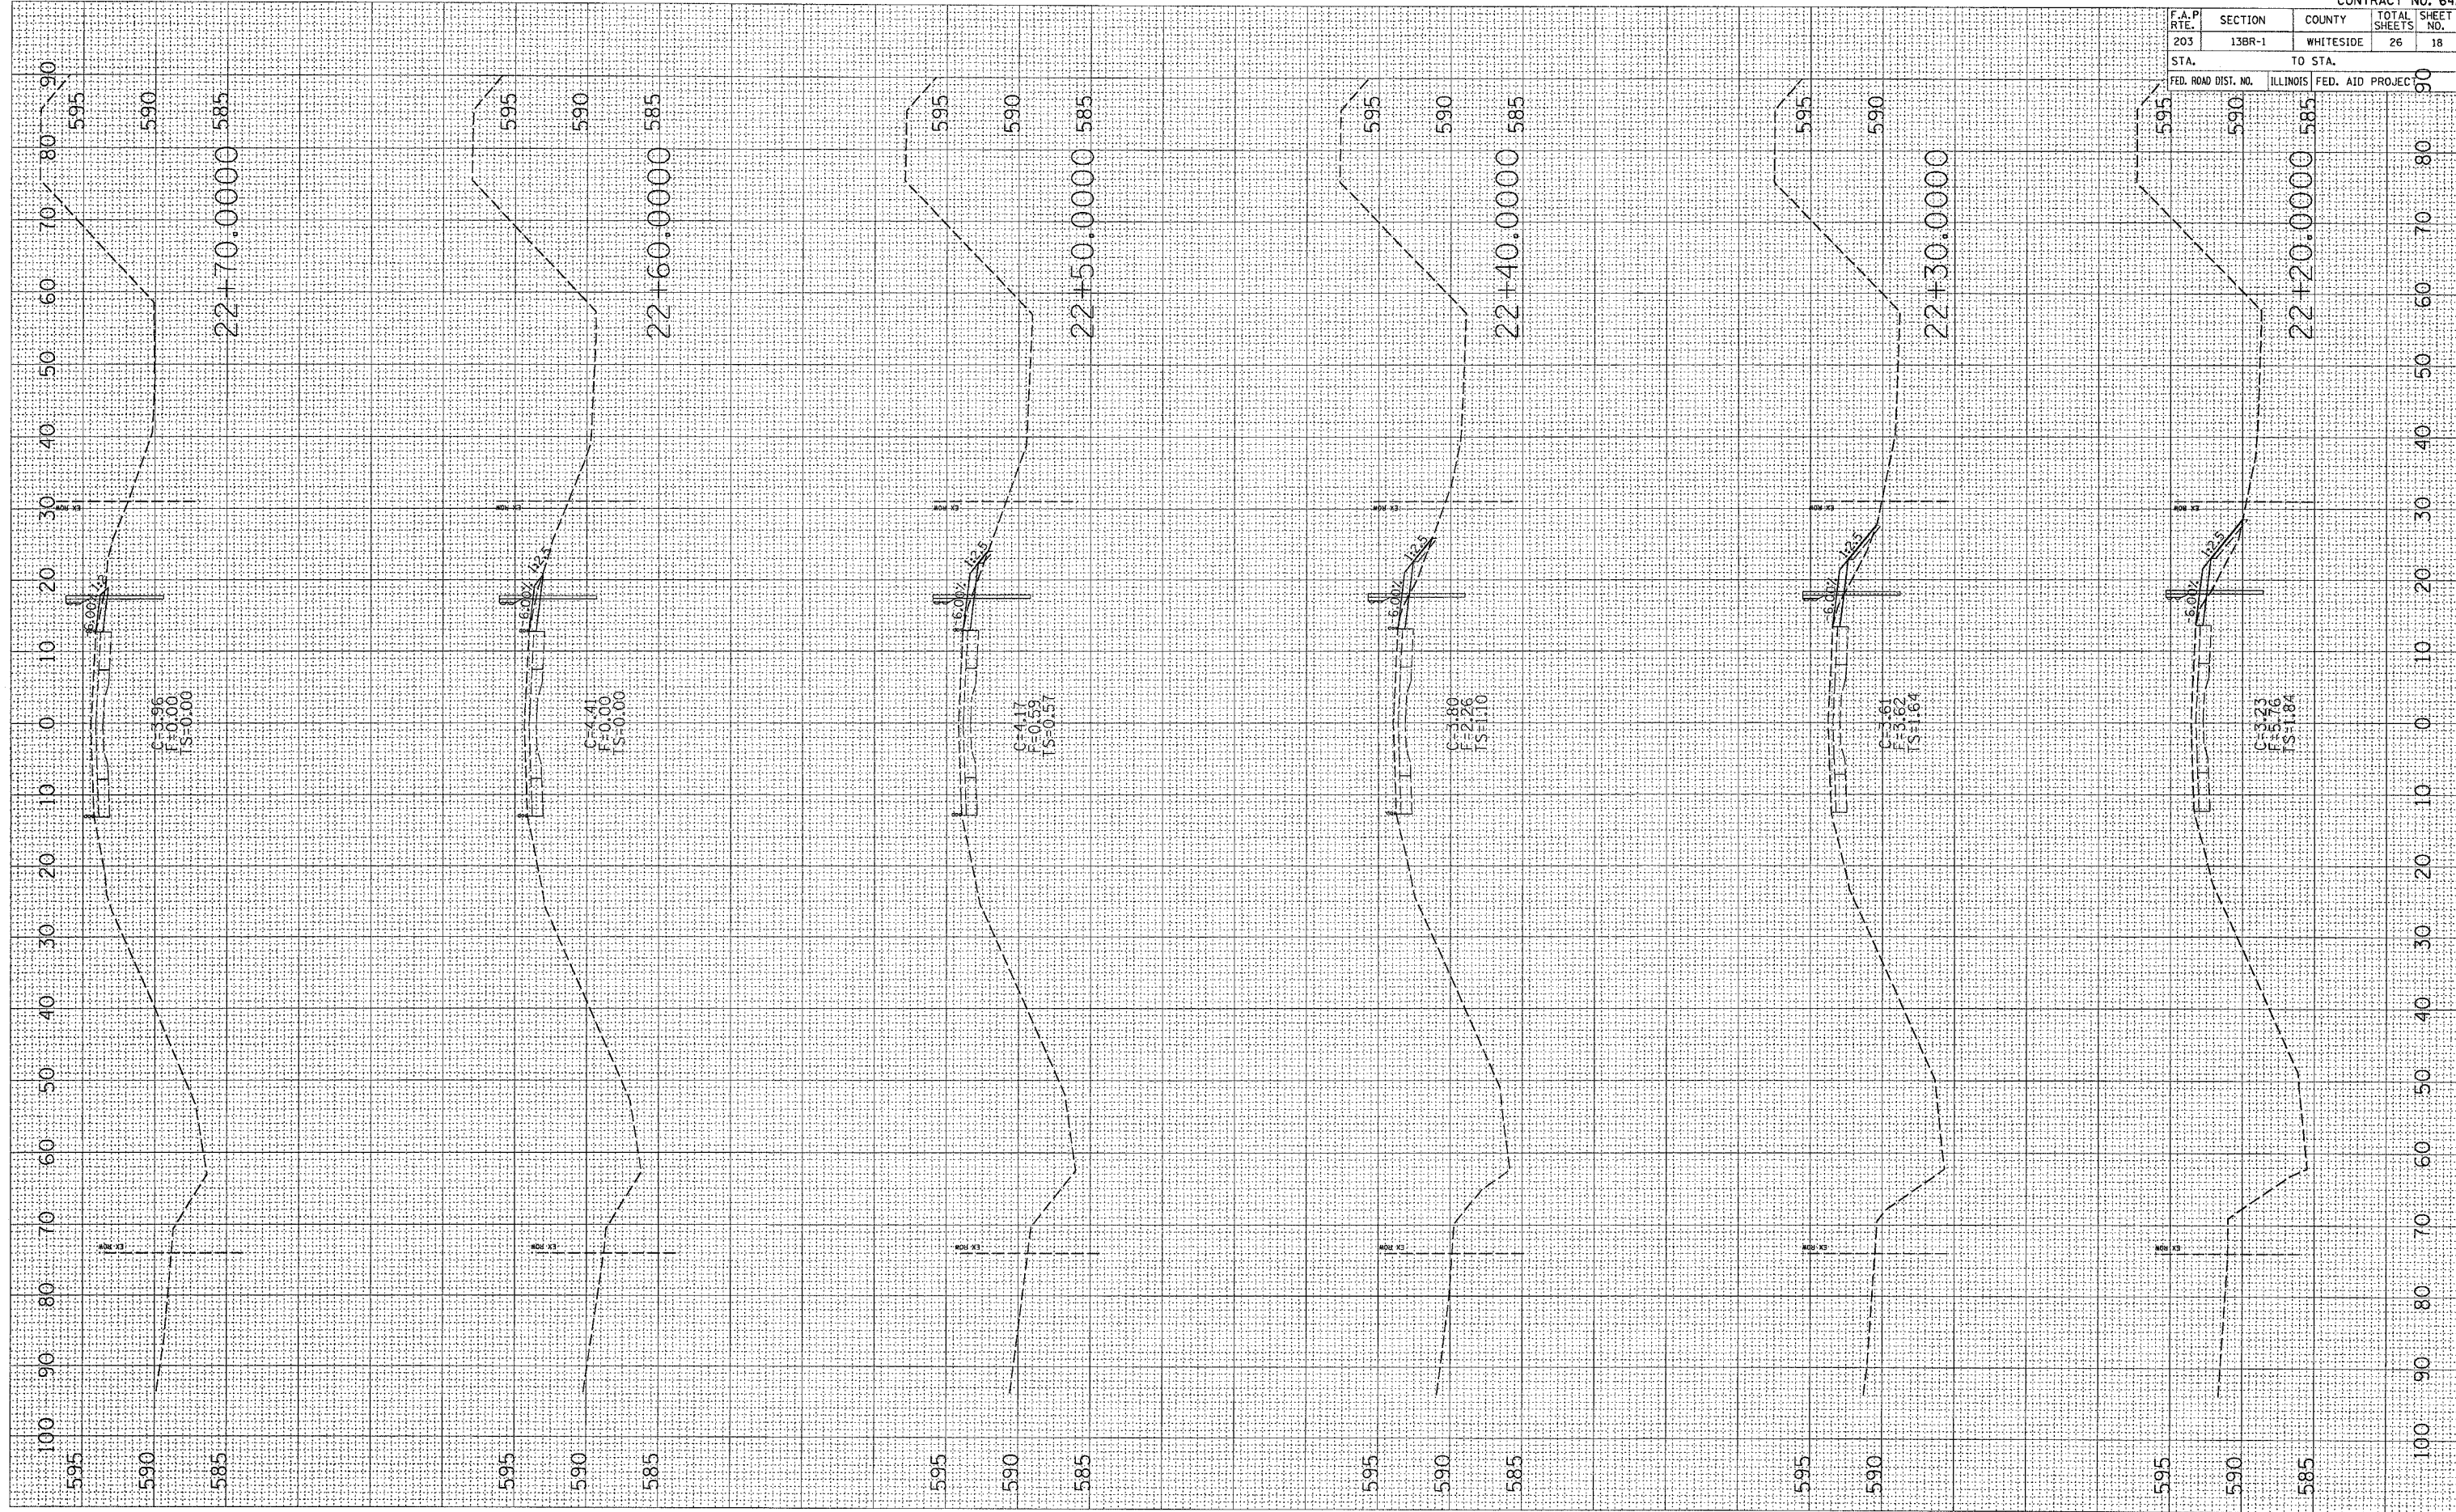

MOLINE RD

F.A.P. RTE.	SECTION	COUNTY	TOTAL SHEETS	SHEET NO.
203	13BR-1	WHITESIDE	26	18

CONTRACT NO. 64A5