


PLOT DATE = Wed Oct 26 13:47:31 2005
 FILE NAME = c:\projects\2285595\2285595.dwg
 PLOT SCALE = 1/8"=1'-0"
 USER NAME = rjgpr-1

ORIGINAL SURVEY
 SURVEY NO. _____ DATE _____
 NOTE BOOK NO. _____
 TEMPLATE AREAS CHECKED

FINAL SURVEY
 SURVEY NO. _____ DATE _____
 NOTE BOOK NO. _____
 TEMPLATE AREAS CHECKED

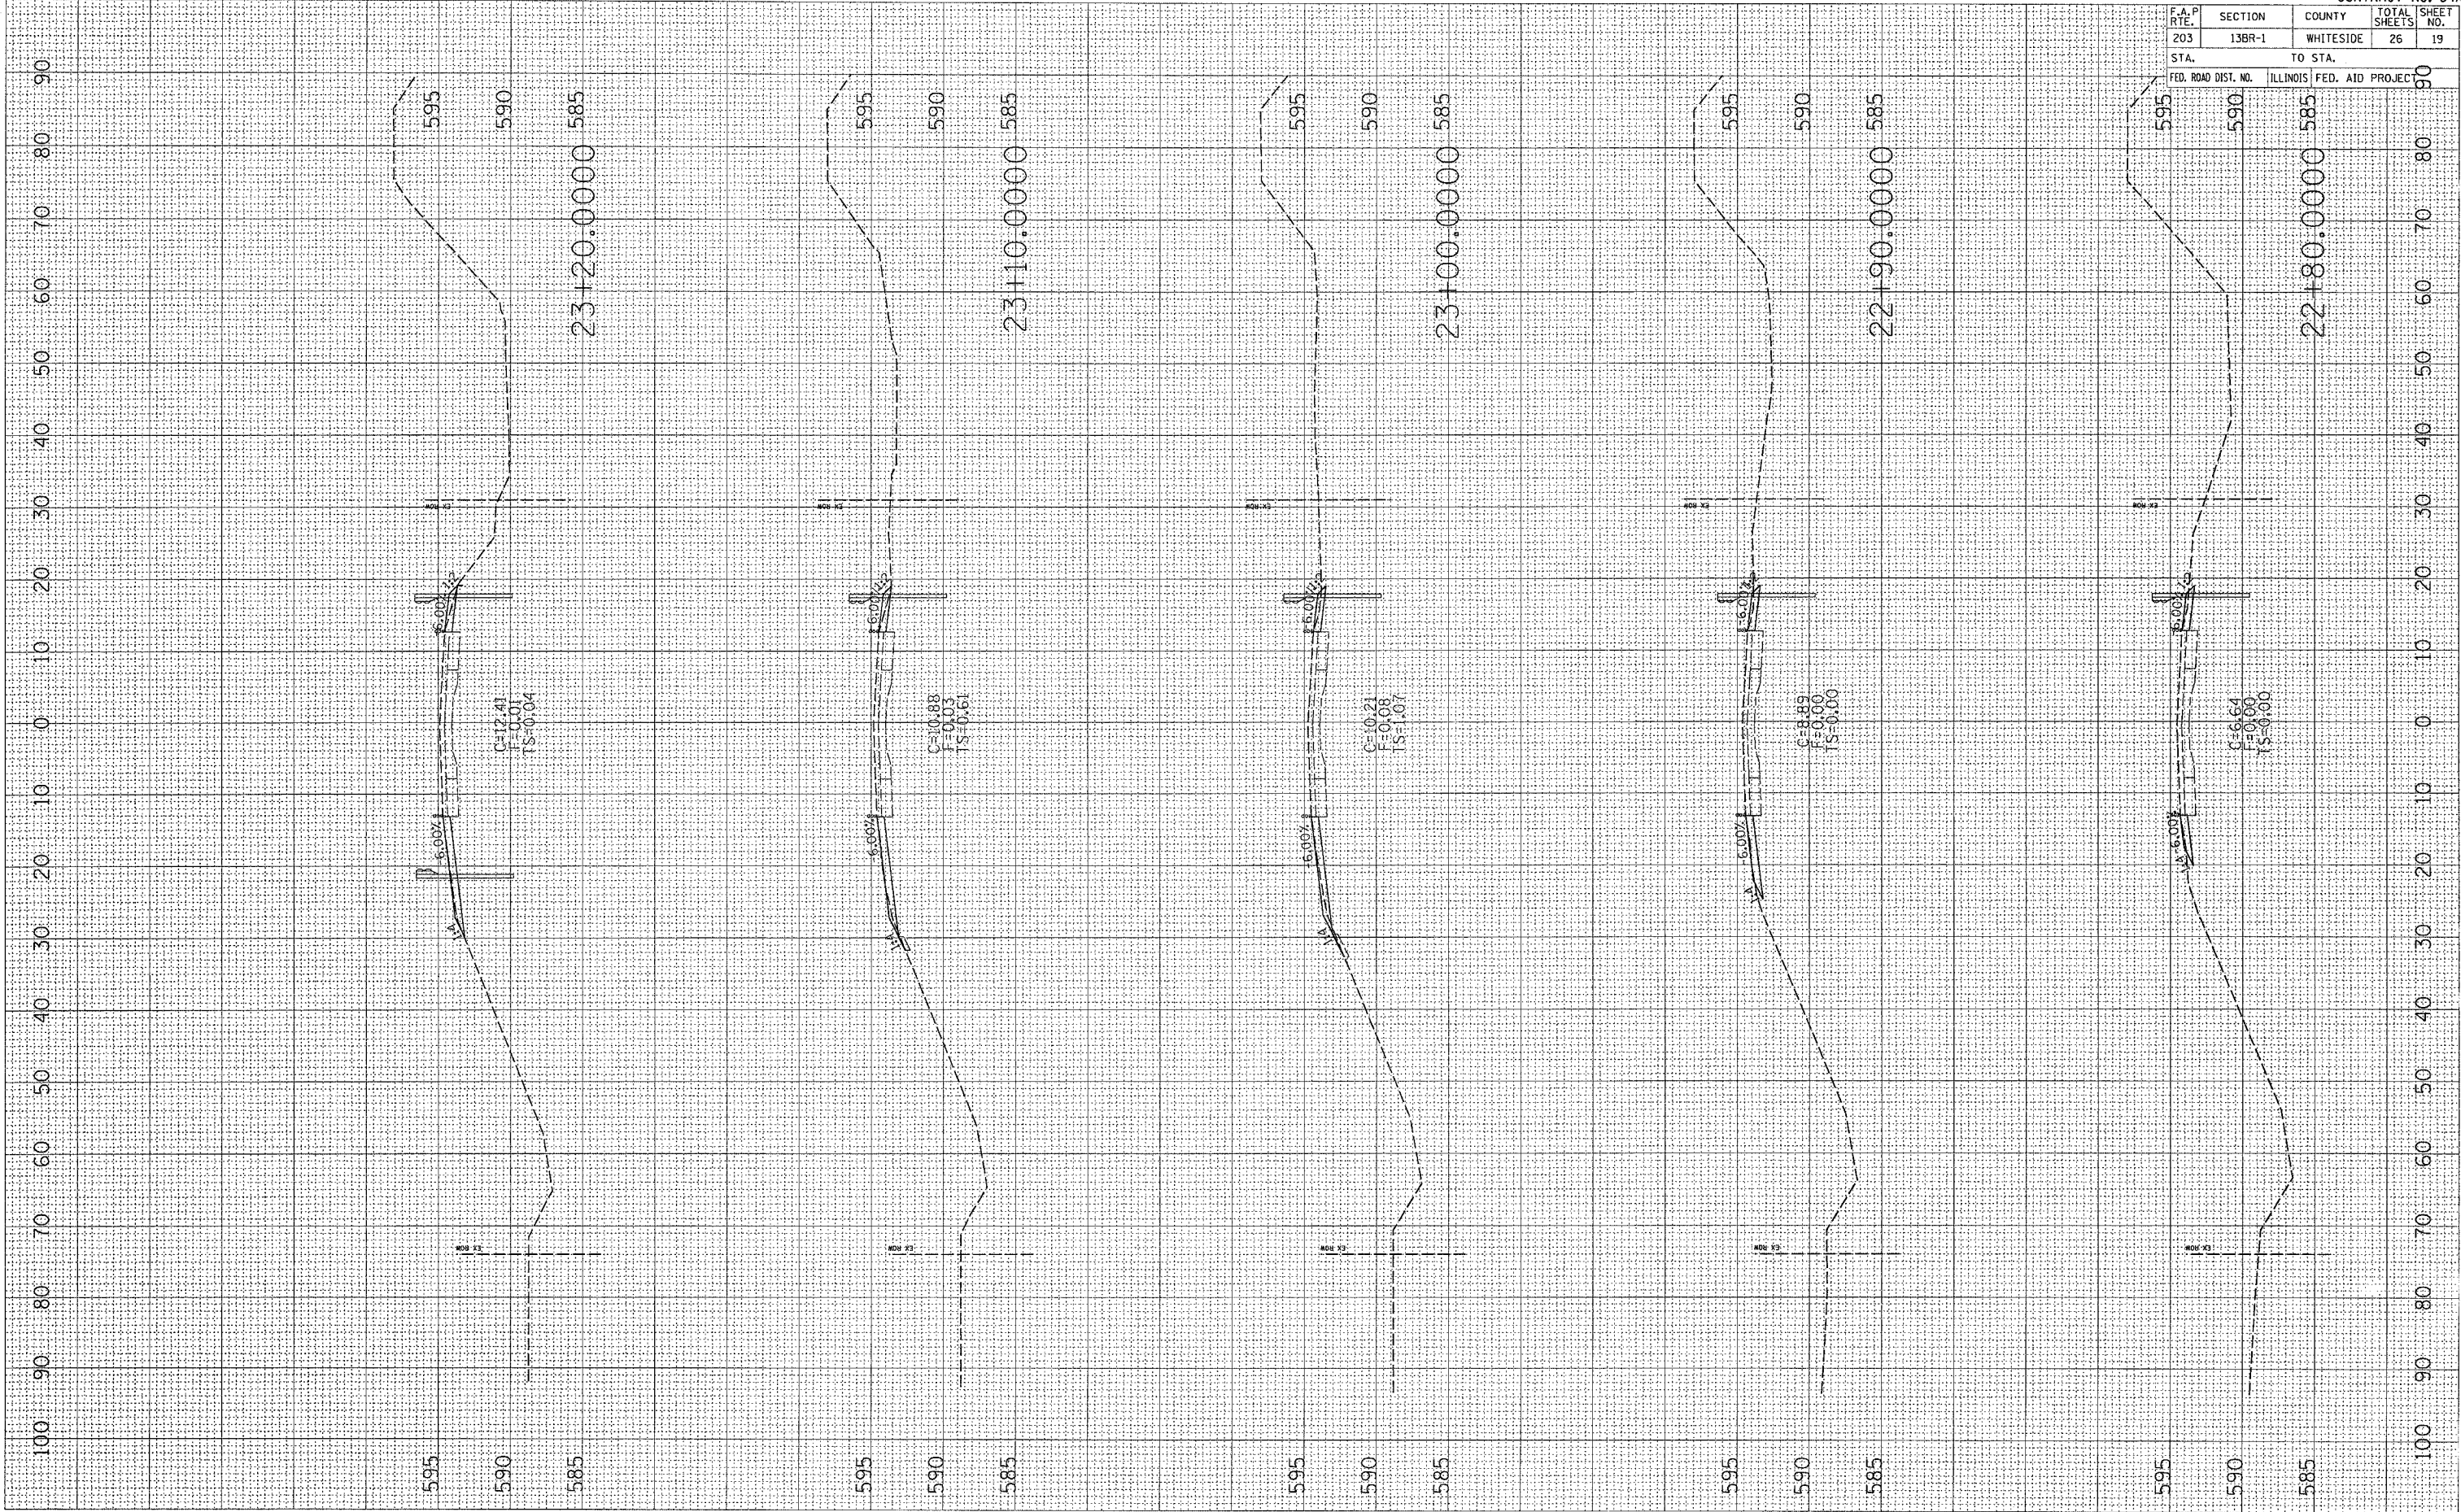

CONTRACT NO. 64A51				
F.A.P. RTE.	SECTION	COUNTY	TOTAL SHEETS	SHEET NO.
203	13BR-1	WHITESIDE	26	19
STA.		TO STA.		
FED. ROAD DIST. NO.		ILLINOIS FED. AID PROJECT		

MOLINE RD