


PLOT DATE : Wed Oct 26 13:47:32 2005  
 FILE NAME : c:\projects\p2602285\600505.mxd  
 PLOT SCALE : 1/8"=1'-0"  
 USER NAME : jrgre1

ORIGINAL SURVEY  
 SURVEYED BY: \_\_\_\_\_ DATE: \_\_\_\_\_  
 SURVEYED BY: \_\_\_\_\_ DATE: \_\_\_\_\_  
 NOTE BOOK NO. \_\_\_\_\_  
 TEMPLATE AREAS CHECKED

FINAL SURVEY  
 SURVEYED BY: \_\_\_\_\_ DATE: \_\_\_\_\_  
 SURVEYED BY: \_\_\_\_\_ DATE: \_\_\_\_\_  
 NOTE BOOK NO. \_\_\_\_\_  
 TEMPLATE AREAS CHECKED

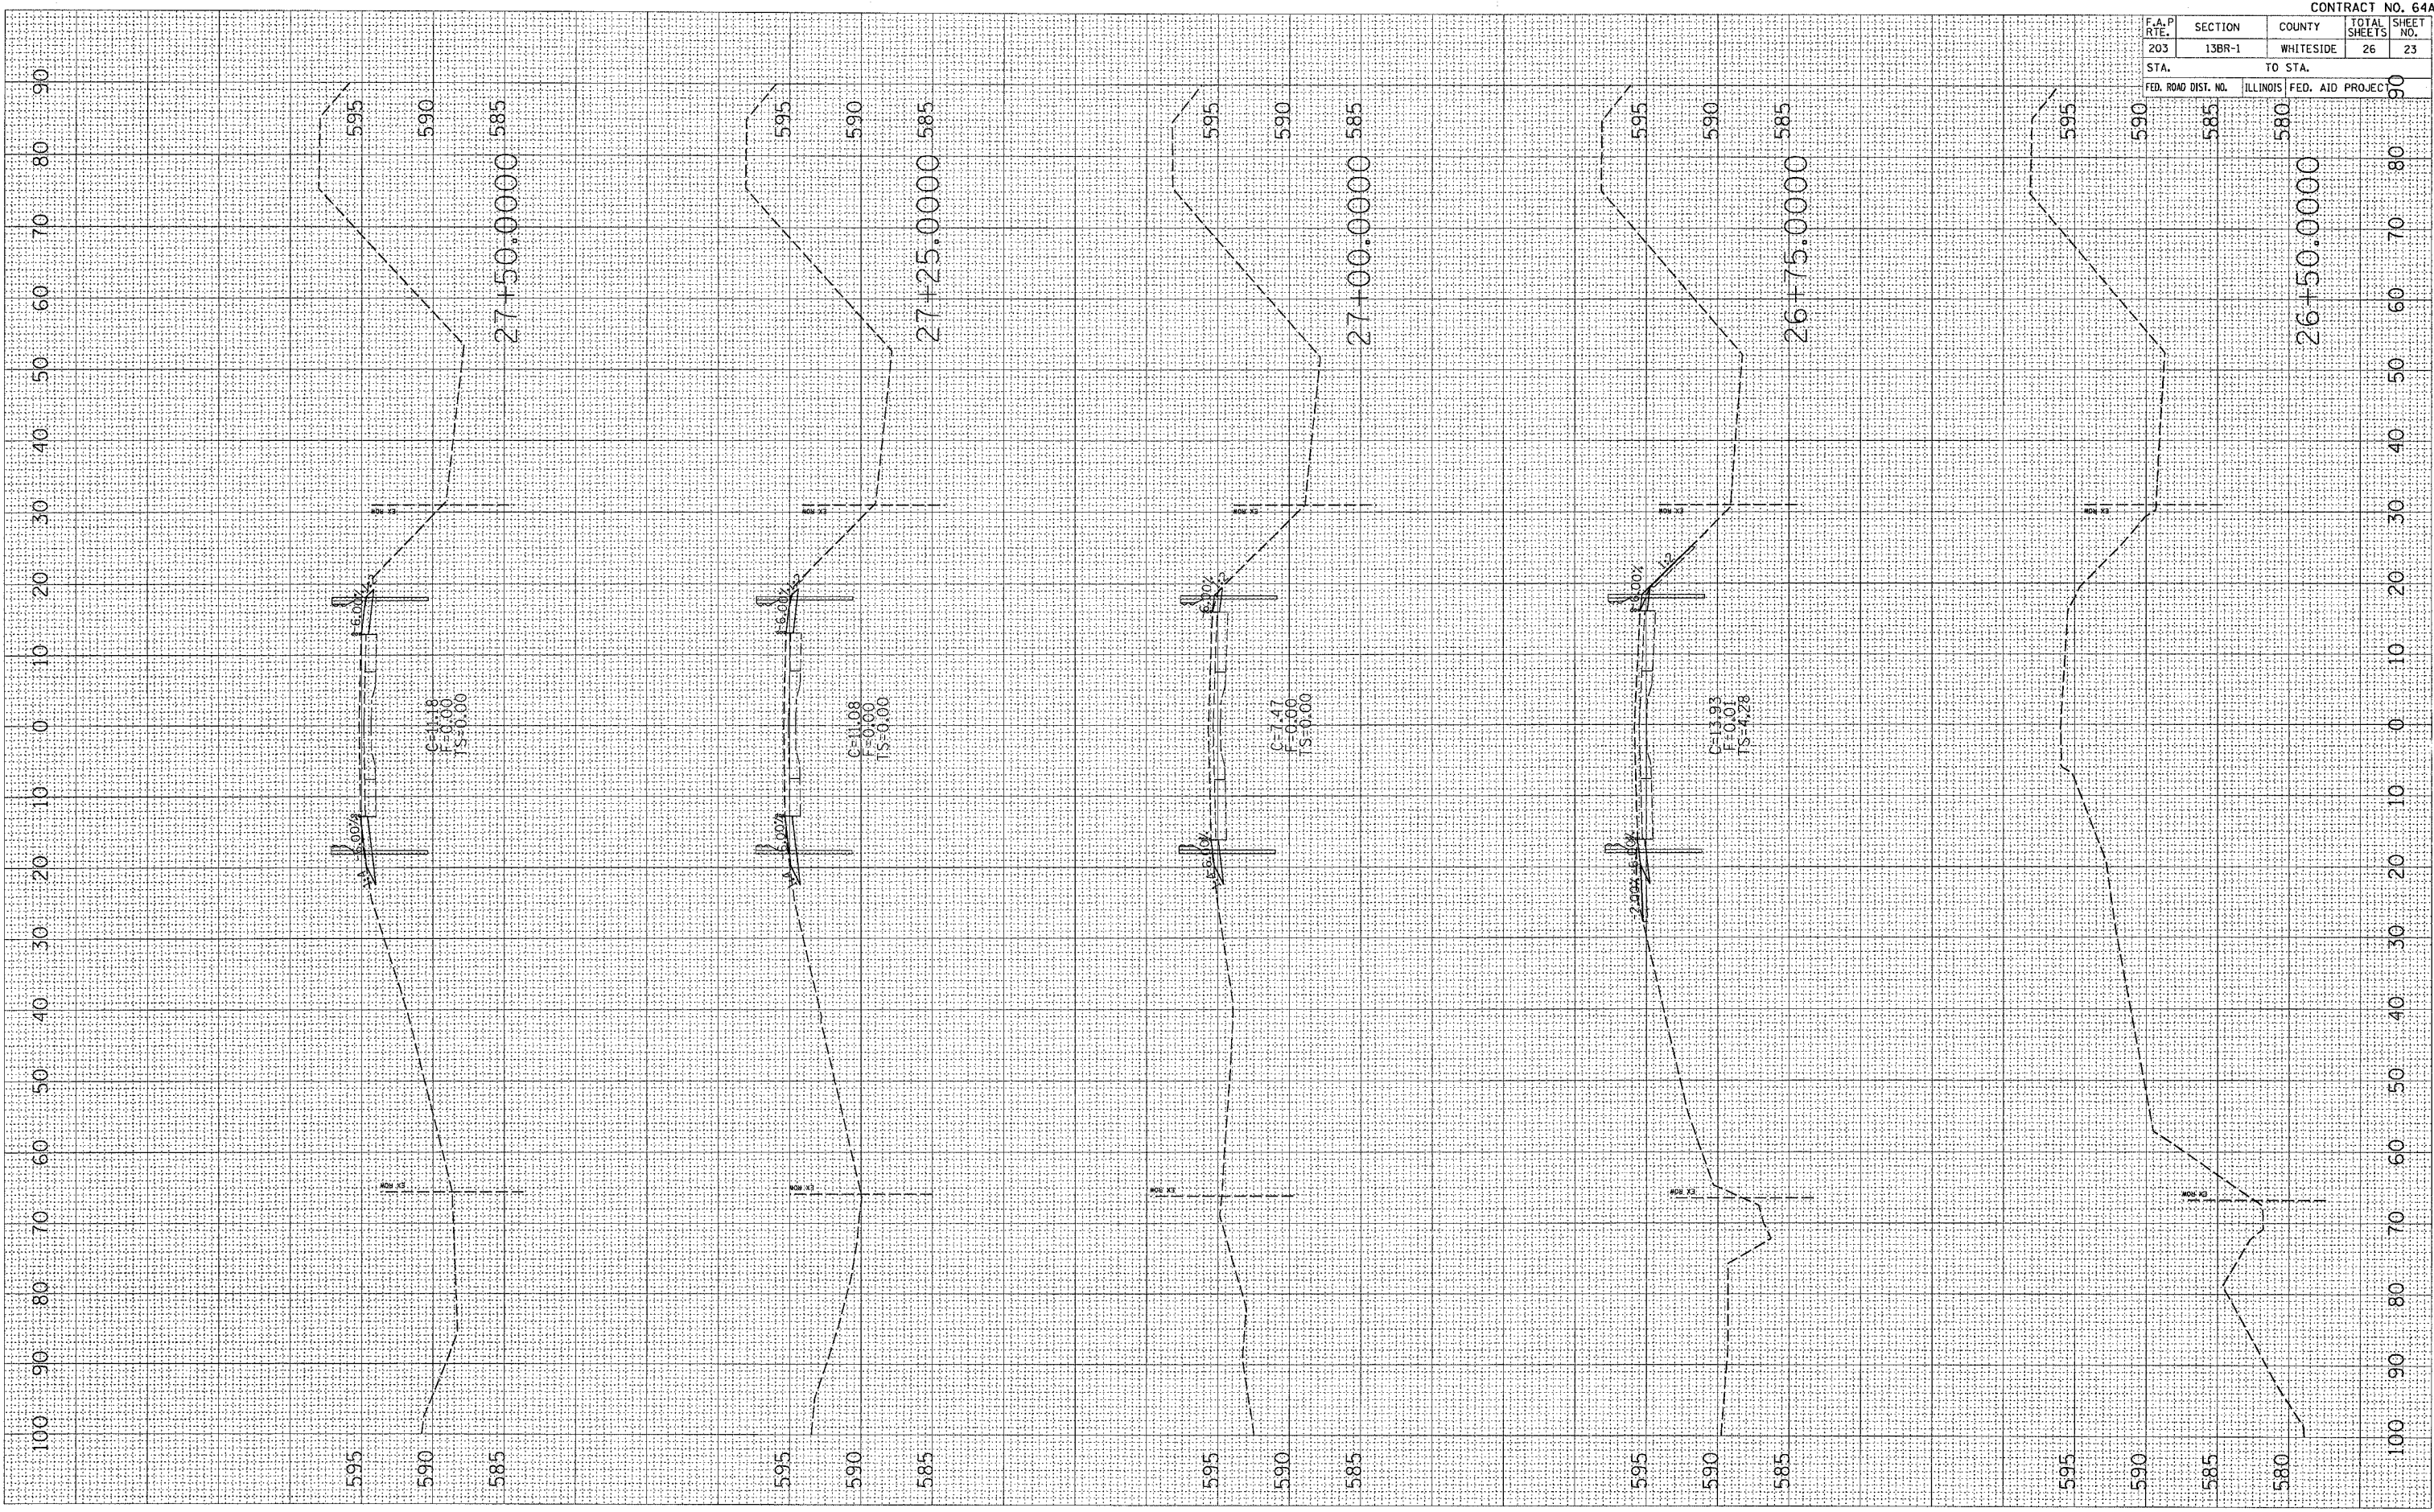

CONTRACT NO. 64A51				
F.A.P. RTE.	SECTION	COUNTY	TOTAL SHEETS	SHEET NO.
203	13BR-1	WHITESIDE	26	23
STA.	TO STA.			
FED. ROAD DIST. NO.	ILLINOIS	FED. AID PROJECT		

MOLINE RD