

F.A.P. RTE.	SECTION	COUNTY	TOTAL SHEETS	SHEET NO.
203	13BR-1	WHITESIDE	26	26
STA.		TO STA.		
FED. ROAD DIST. NO.		ILLINOIS	FED. AID PROJECT	

FINAL SURVEY NOTE BOOK NO. _____

SURVEYED PLOTTED TEMPLATE AREAS CHECKED


BY: _____ DATE: _____

ORIGINAL SURVEY NOTE BOOK NO. _____

SURVEYED PLOTTED TEMPLATE AREAS CHECKED

BY: _____ DATE: _____

PLOT DATE = Wed Oct 26 13:47:34 2005
 PLOT NAME = c:\projects\6260805\6260805.dwg
 PLOT SCALE = 1" = 40.00'
 USER NAME = rajpoo1

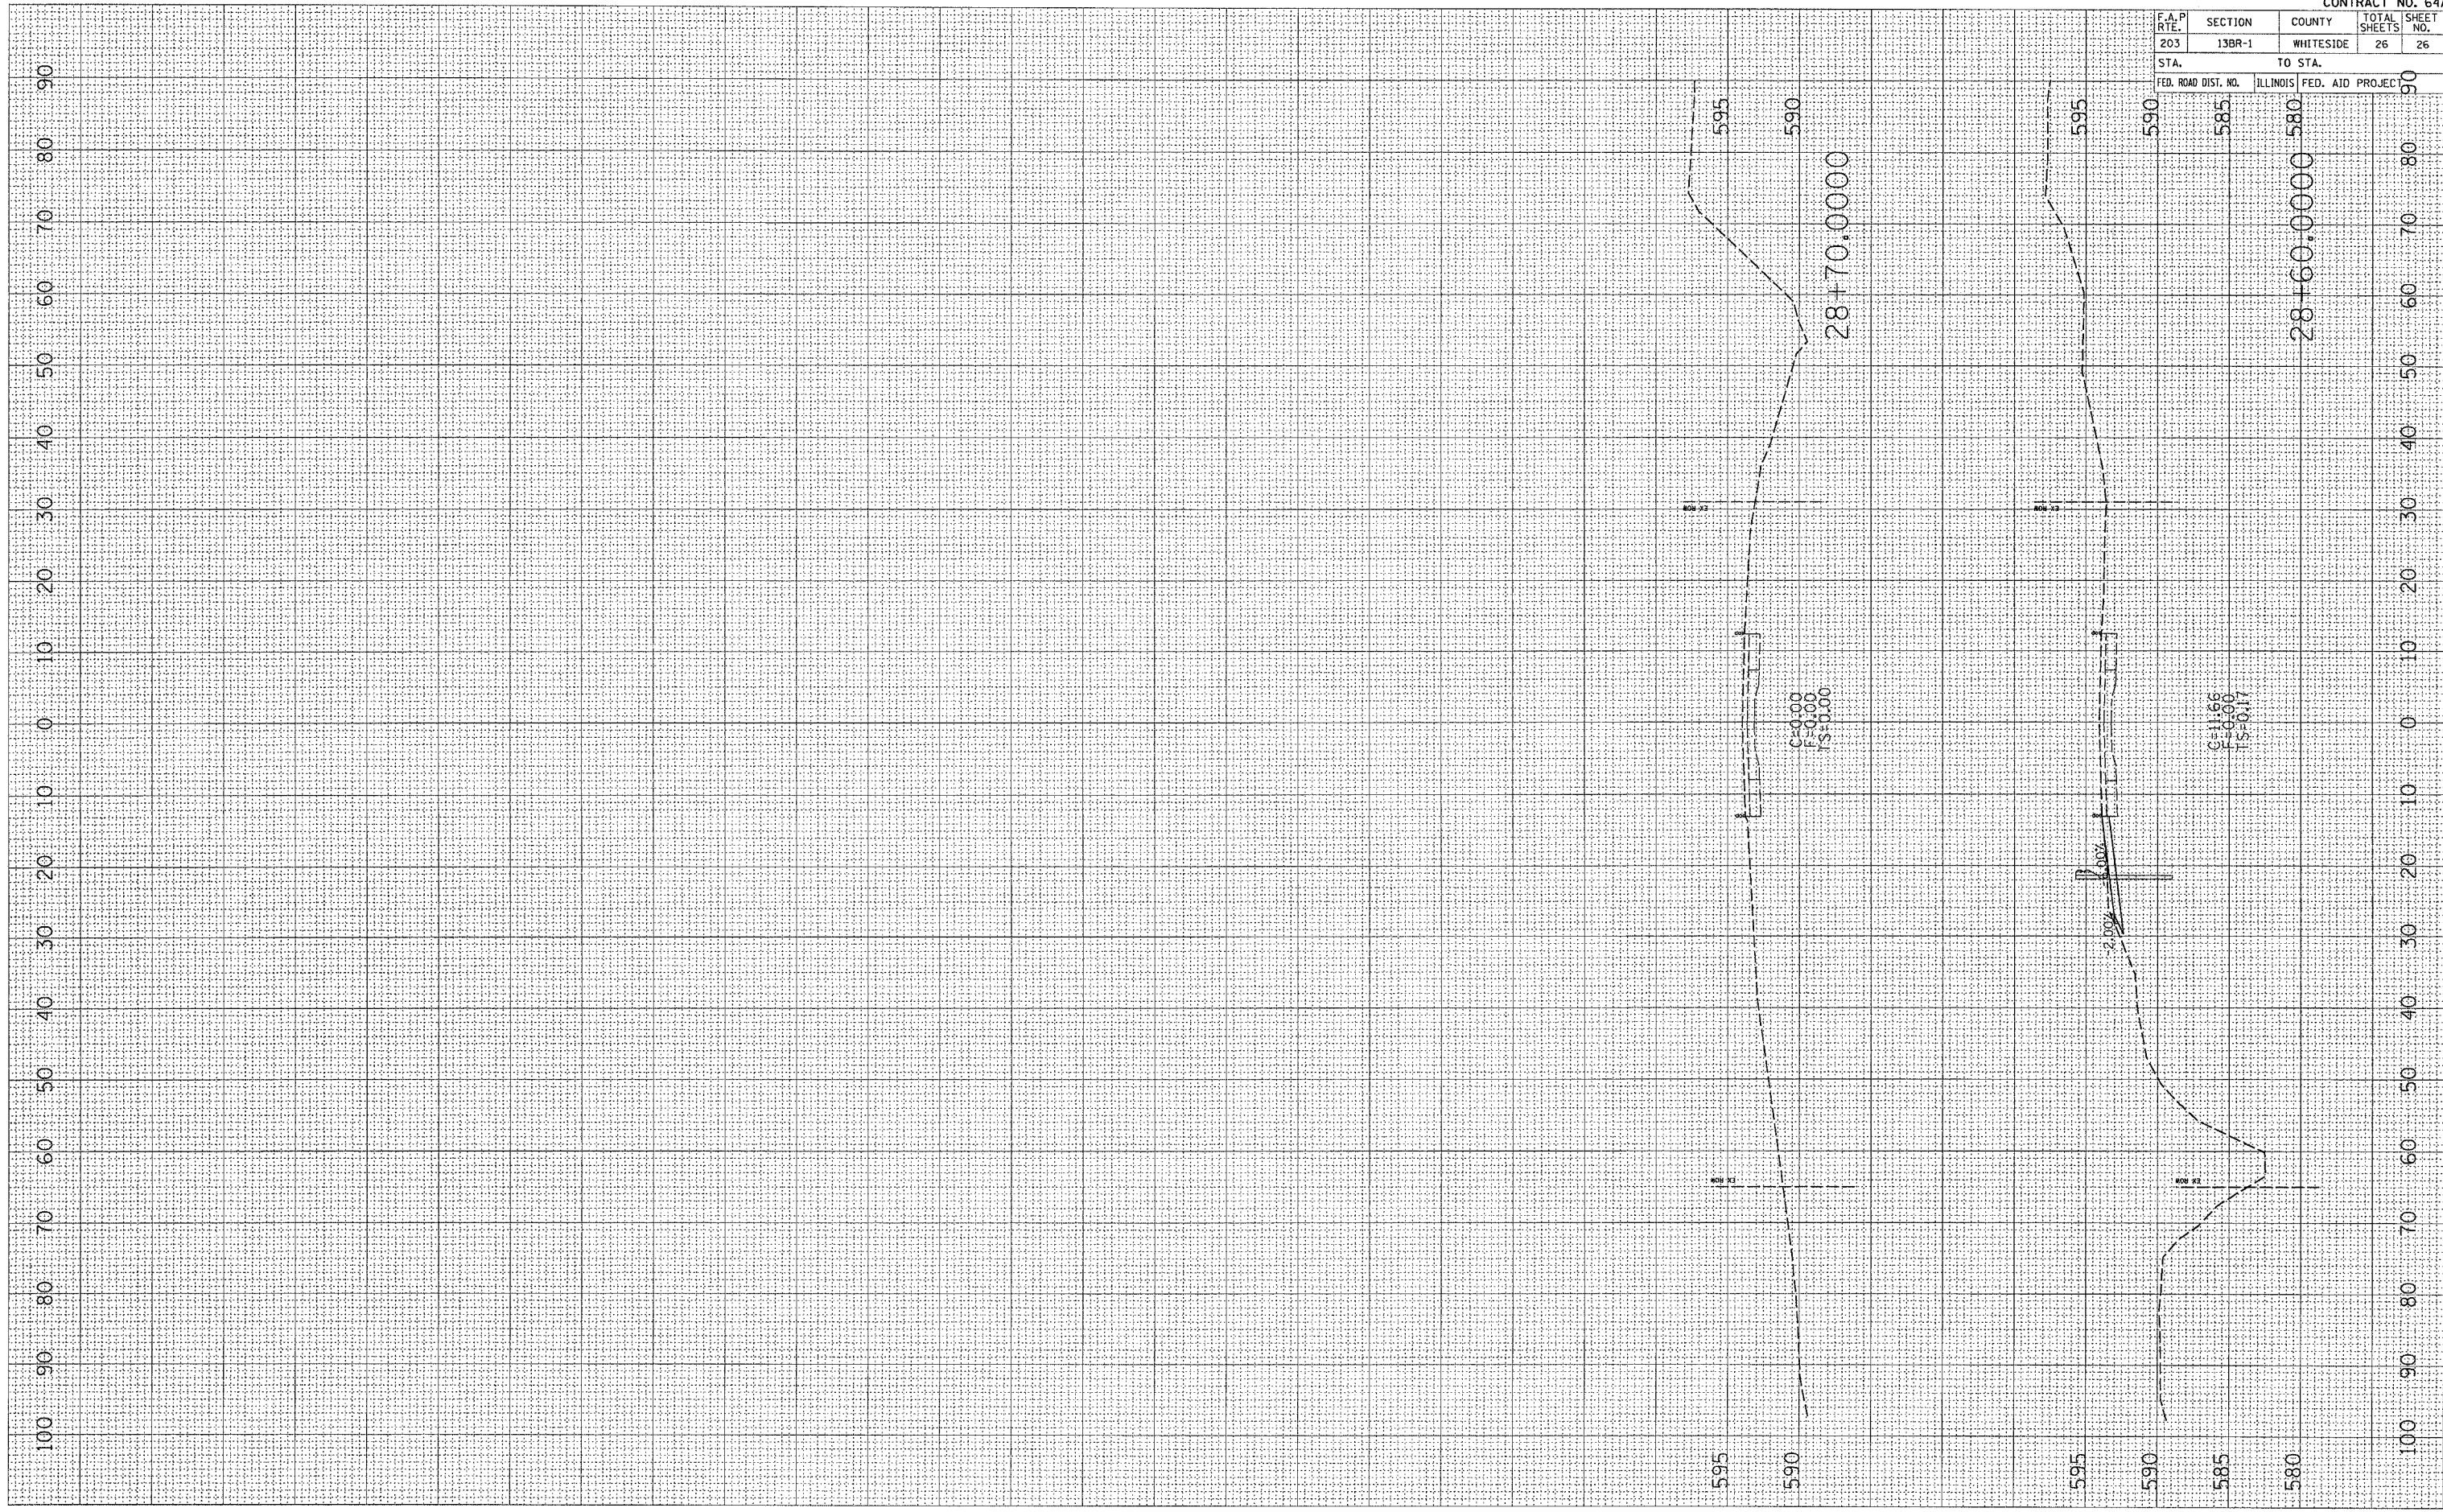

MOLINE RD