
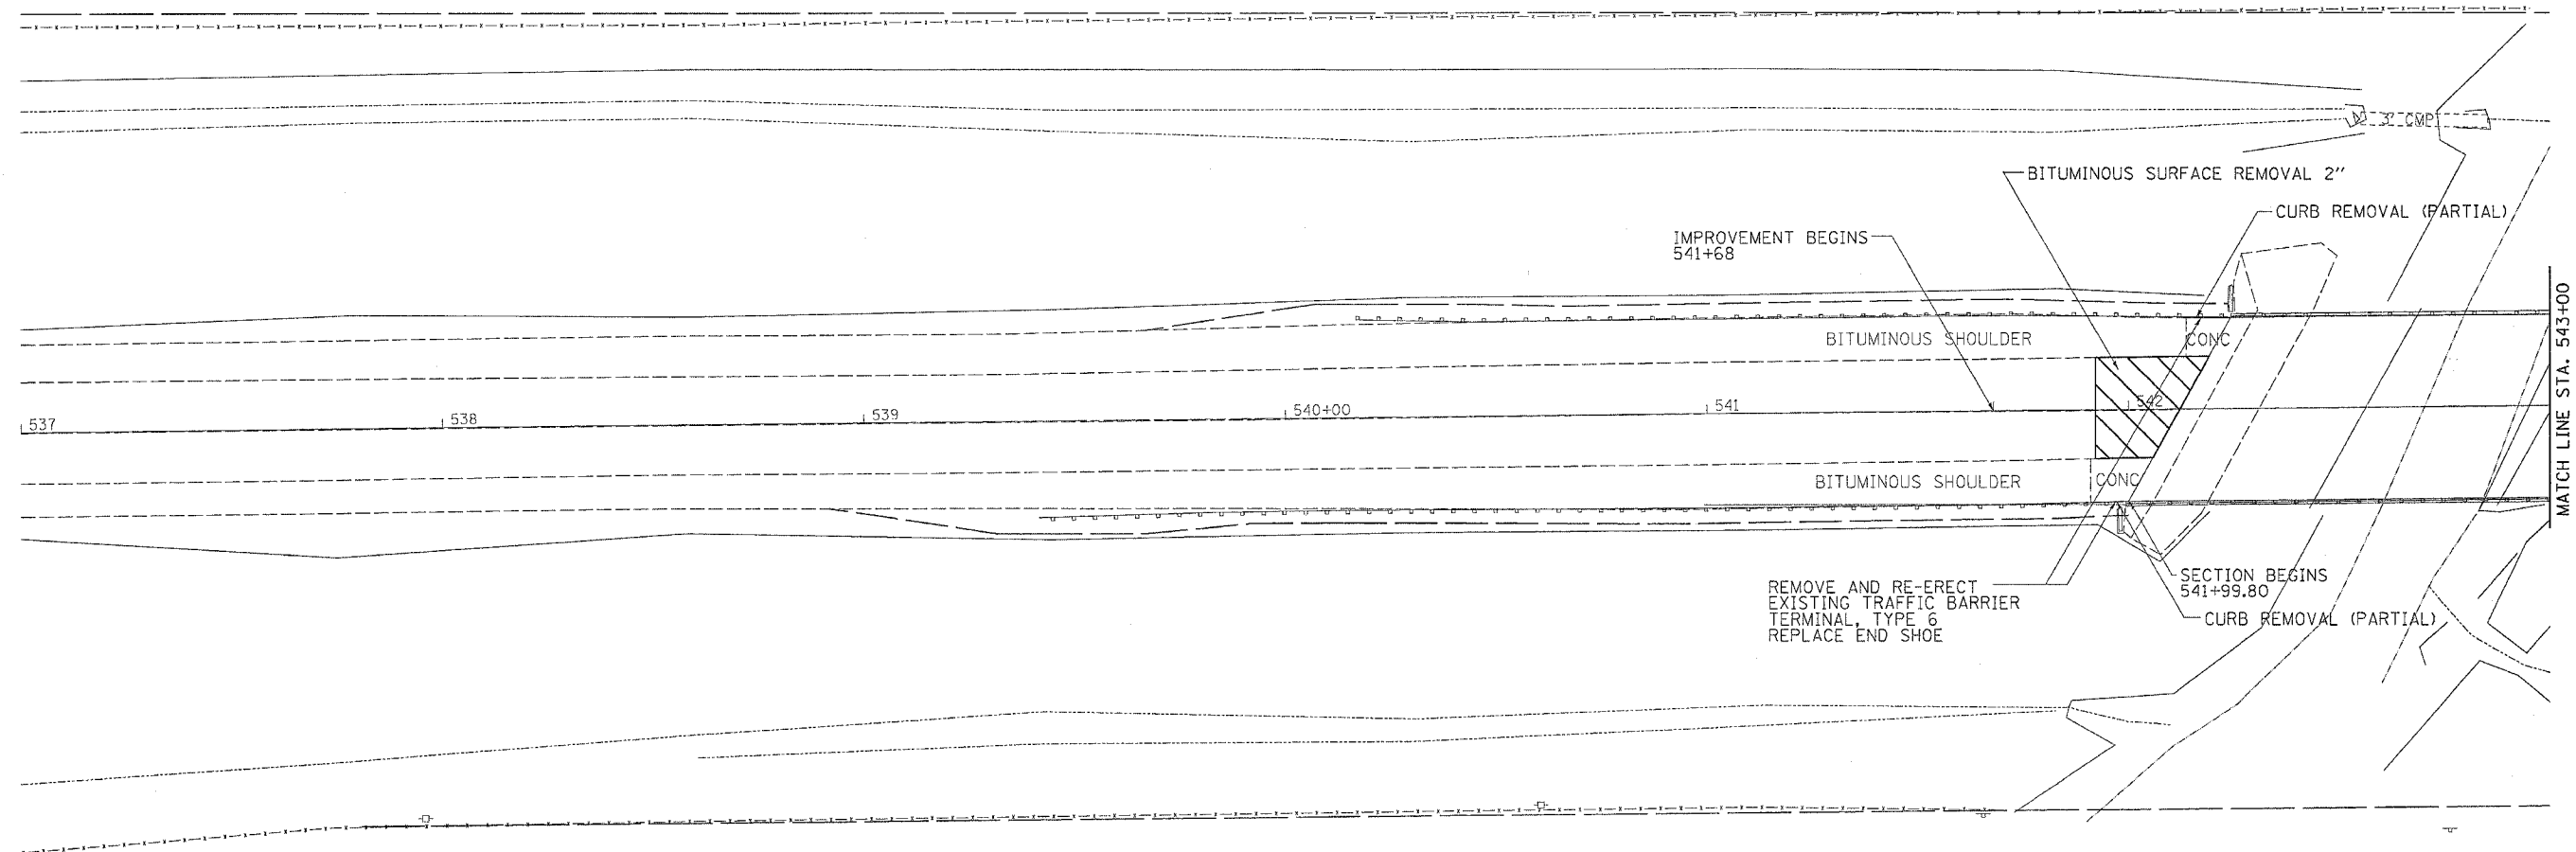



PLAN SHEET

CONTRACT NO. 64B24

F.A.P. RTE.	SECTION	COUNTY	TOTAL SHEETS	SHEET NO.
22	127BR-1	HENRY	33	9
STA.		TO STA.		
FED. ROAD DIST. NO.		ILLINOIS FED. AID PROJECT		

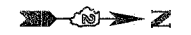

MATCH LINE STA. 543+00

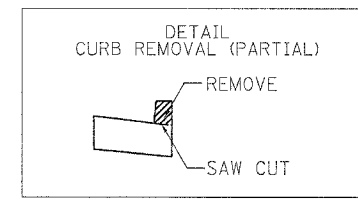

REVISIONS	
NAME	DATE

ILLINOIS DEPARTMENT OF TRANSPORTATION

SCALE: VERT. _____
 HORIZ. _____
 DATE _____

DRAWN BY _____
 CHECKED BY _____

PLOT DATE = Thu Nov 20 14:56:24 2008
 FILE NAME = c:\nrc\m111\p208785\88785\88785.dgn
 PLOT SCALE = 20.0000' / IN.
 USER NAME = regner1

PLAN SHEET